



## GENERAL NOTES

1. ONLY FIGURED DIMENSIONS ARE TO BE WORKED FROM. THE CONTRACTOR IS TO CHECK ALL DIMENSIONS ON SITE AND REPORT ANY DISCREPANCIES TO THE DESIGNER.
2. ALL DIMENSIONS ARE IN MILLIMETRES UNLESS NOTED OTHERWISE.

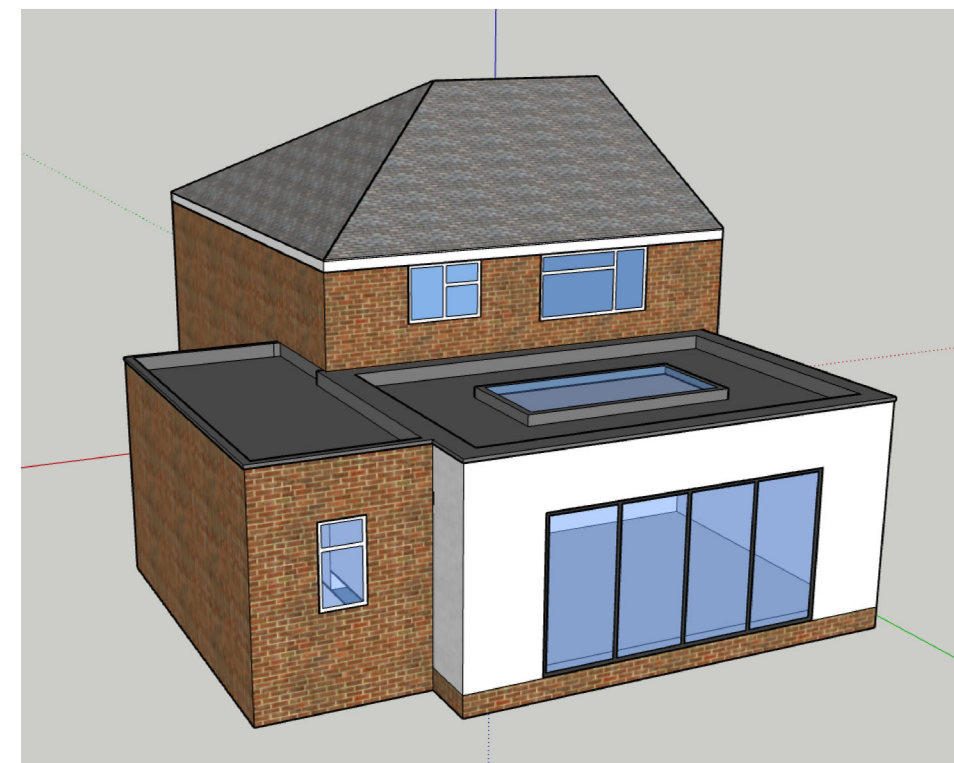

PROPOSED 3D VIEW

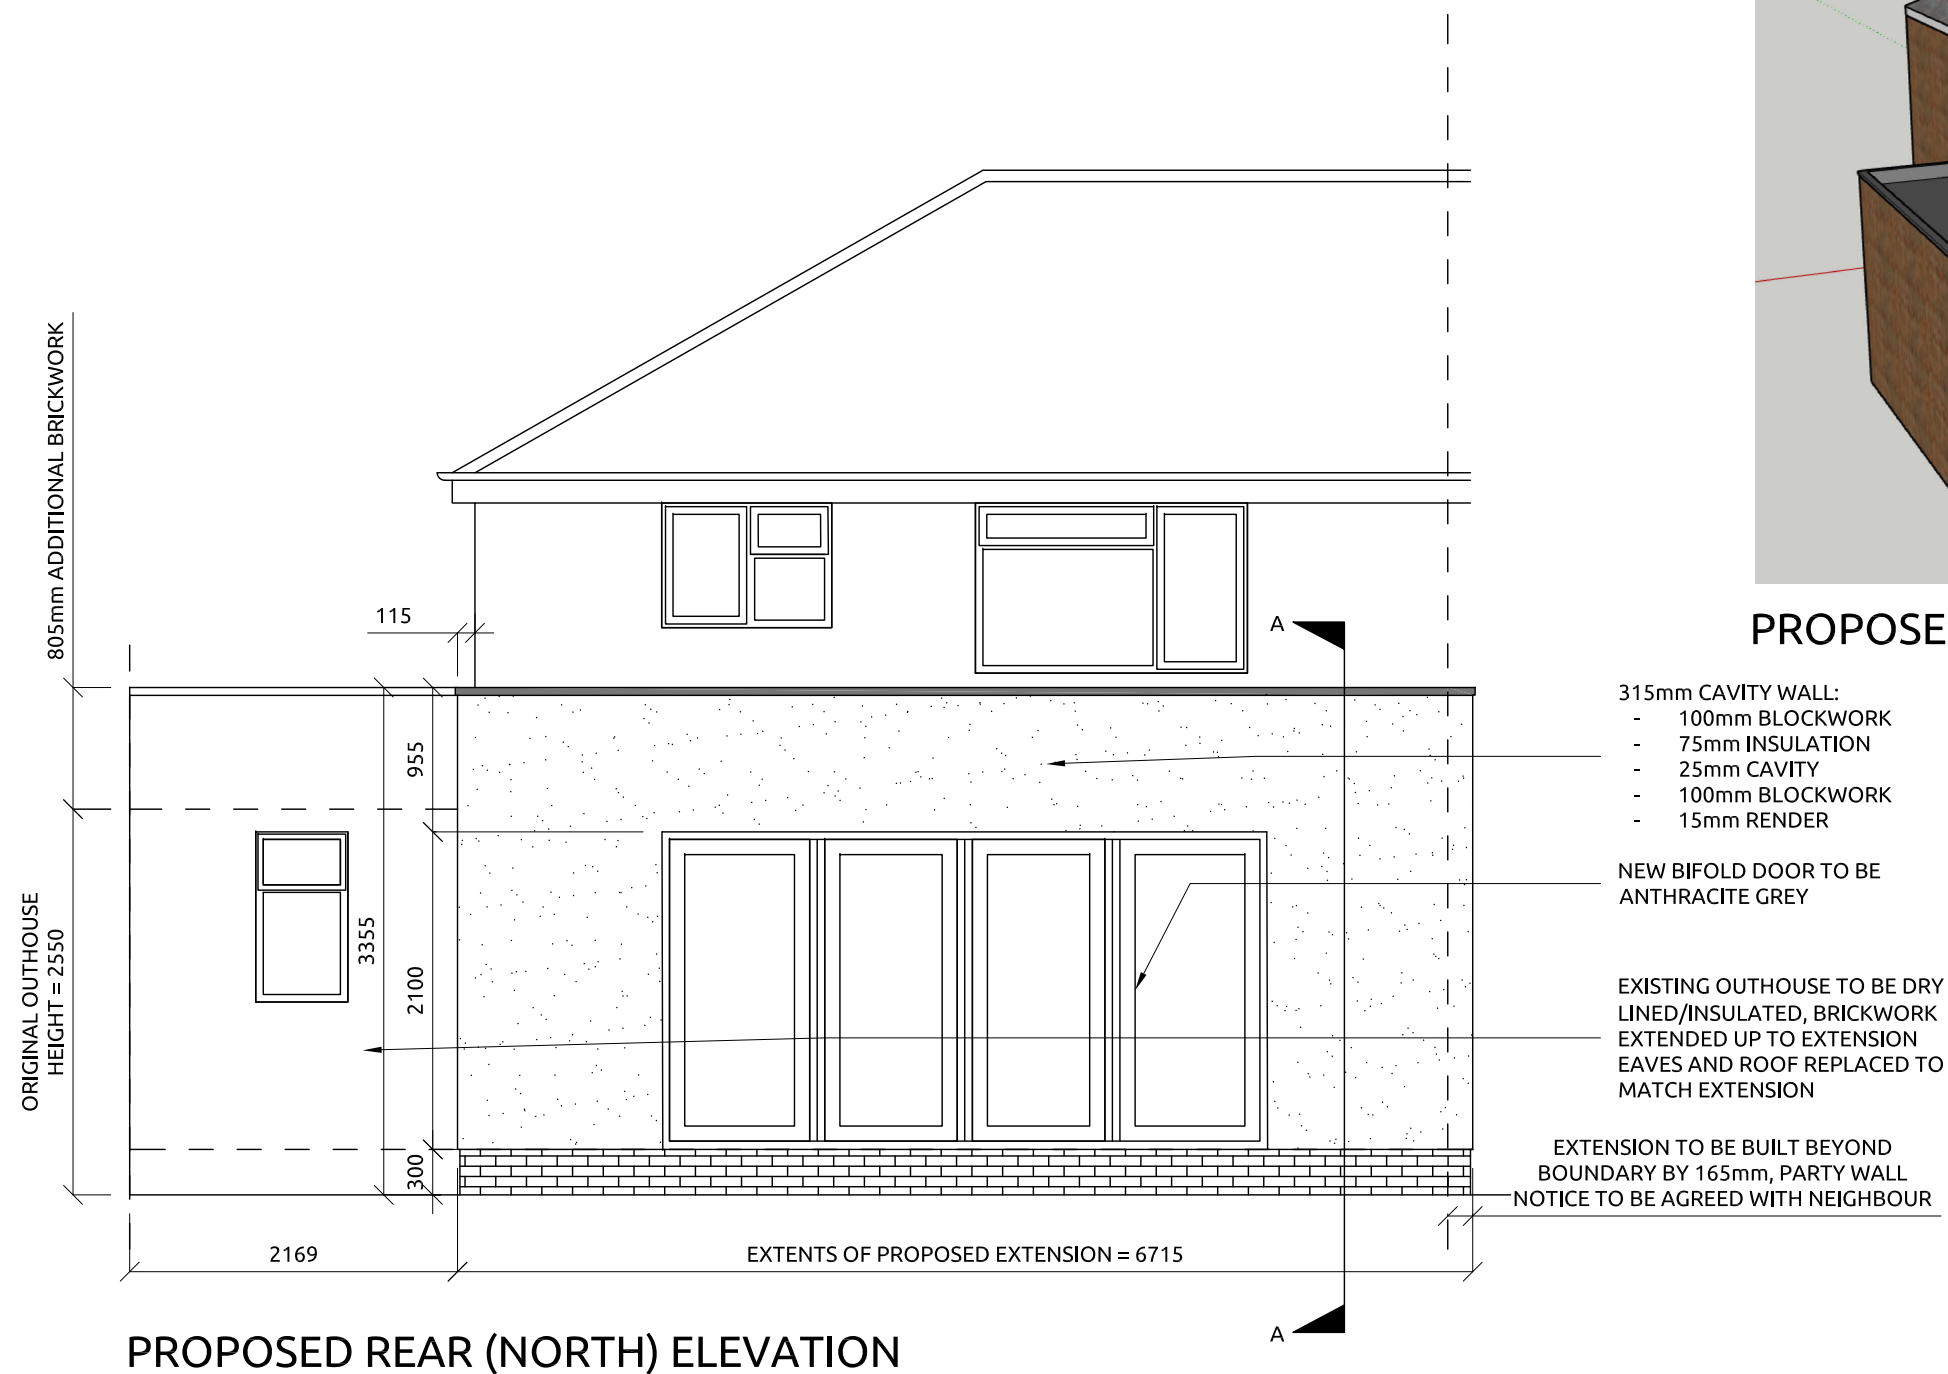

PROPOSED REAR (NORTH) ELEVATION

Client:	Mr T Eyles		
Project:	45 Laburnum Road		
Drawing Title:	Proposed Rear Elevation		
Drawing No:	0321 - 12	Rev:	-
Scale:	1:50 @ A3	By:	AB
		Date:	FEB '21