


GENERAL NOTES

- 1. ONLY FIGURED DIMENSIONS ARE TO BE WORKED FROM. THE CONTRACTOR IS TO CHECK ALL DIMENSIONS ON SITE AND REPORT ANY DISCREPANCIES TO THE DESIGNER.
- 2. ALL DIMENSIONS ARE IN MILLIMETRES UNLESS NOTED OTHERWISE.

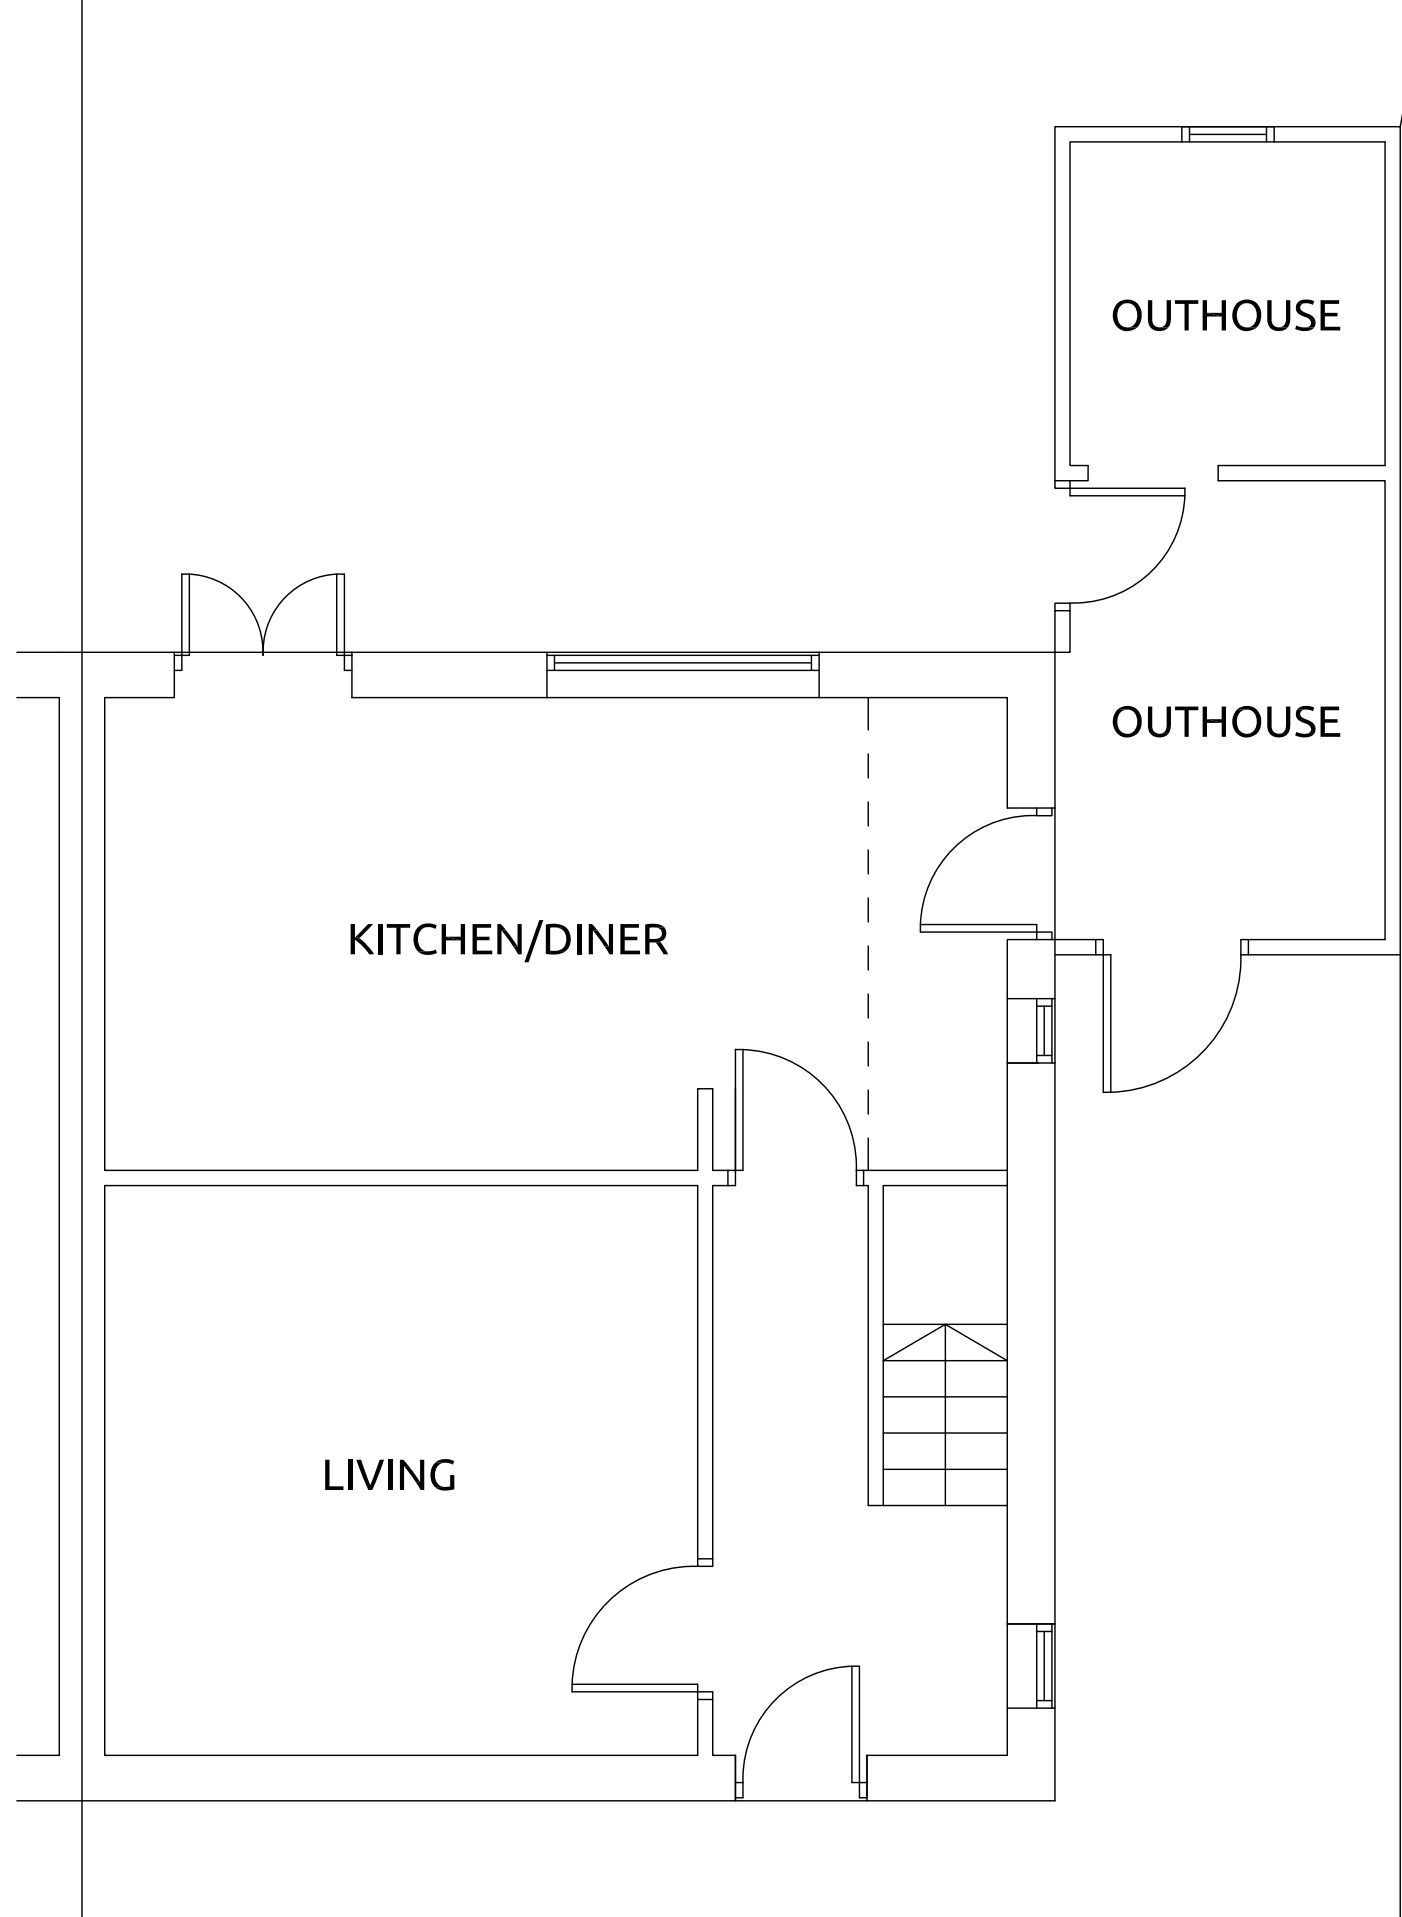

EXISTING FLOOR PLAN

Client:	Mr T Eyles		
Project:	45 Laburnum Road		
Drawing Title:	Existing Floor Plan		
Drawing No:	0321 - 02	Rev:	-
Scale:	1:50 @ A3	By:	AB
		Date:	FEB '21