

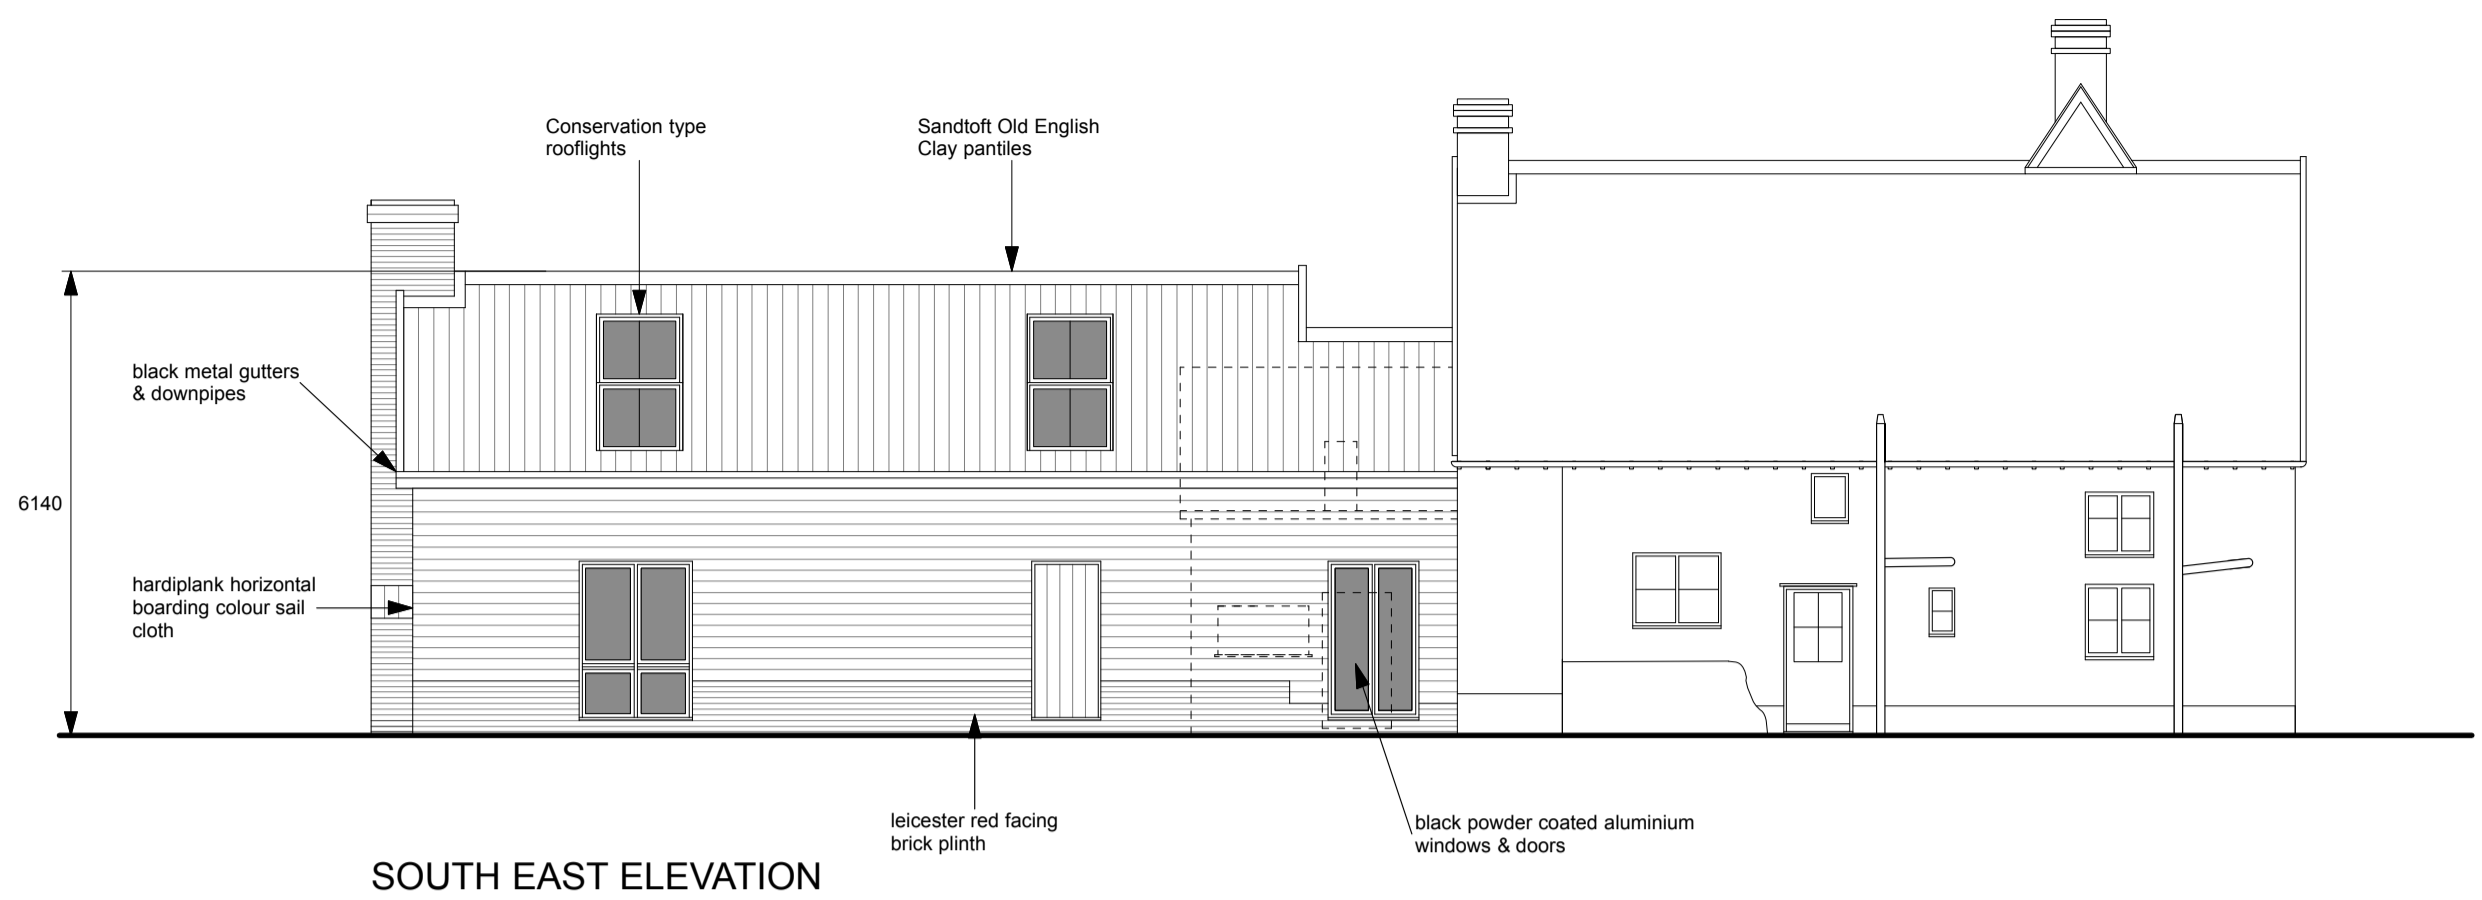
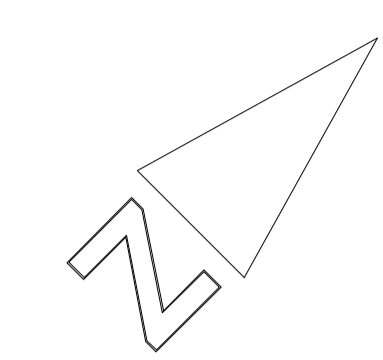


NOTE:
 1. THIS DRAWING is not for construction
 2. THIS DRAWING and design copyright Mullins Dowse Architects Ltd 2020

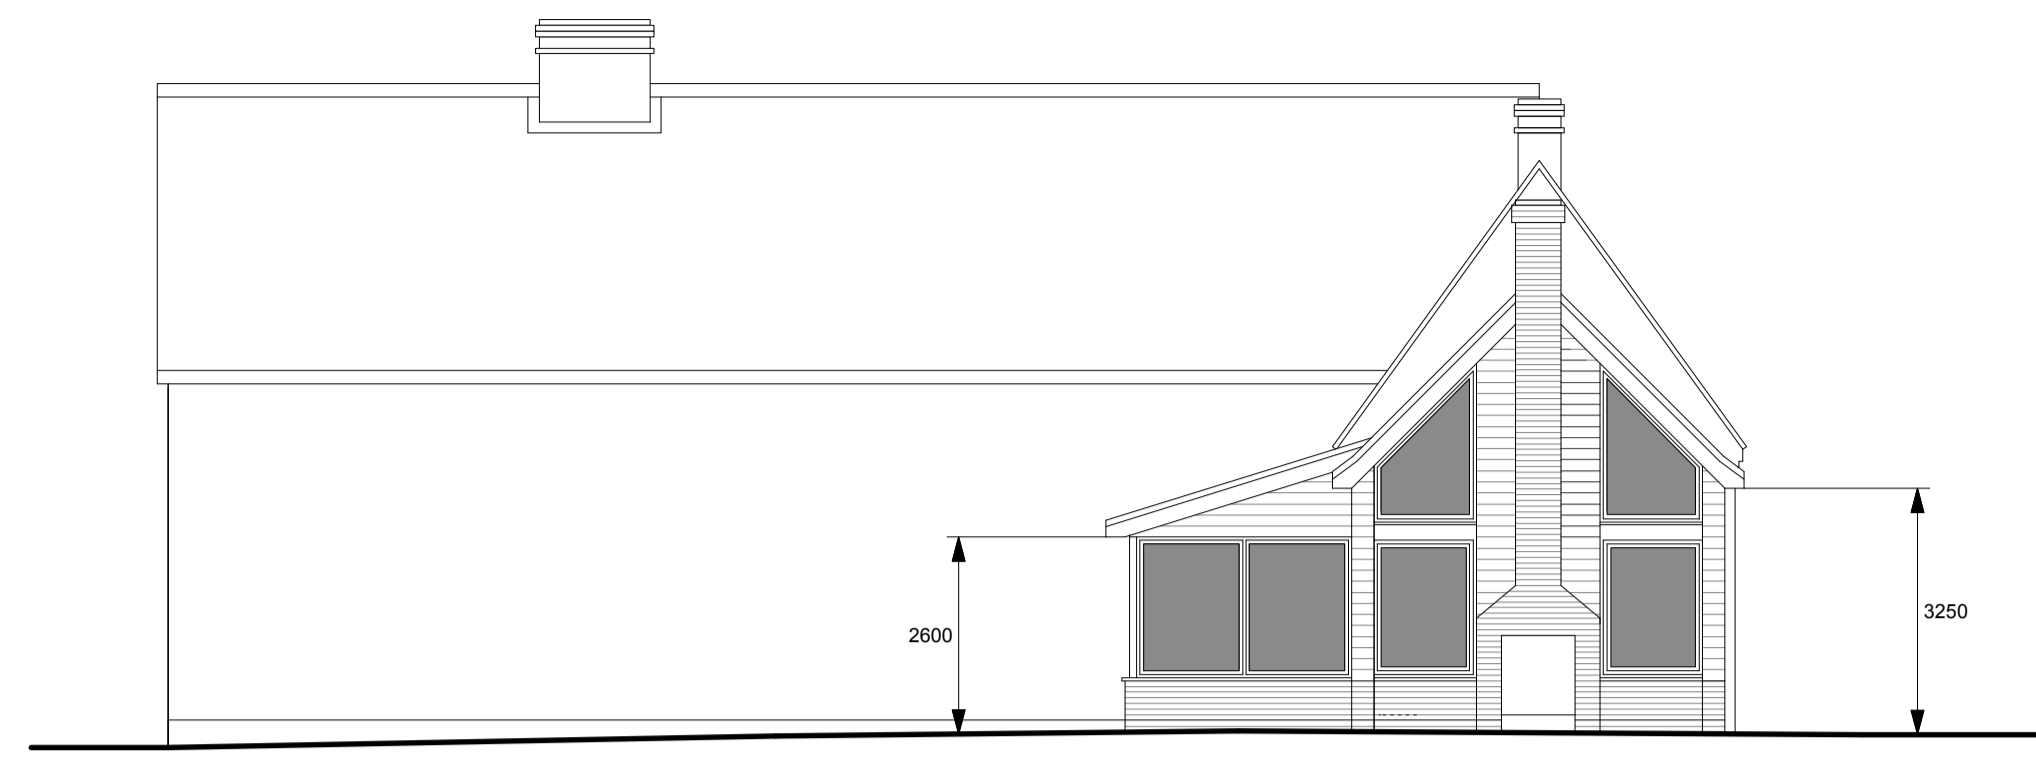


SOUTH EAST ELEVATION

 


SOUTH WEST ELEVATION



NORTH WEST ELEVATION

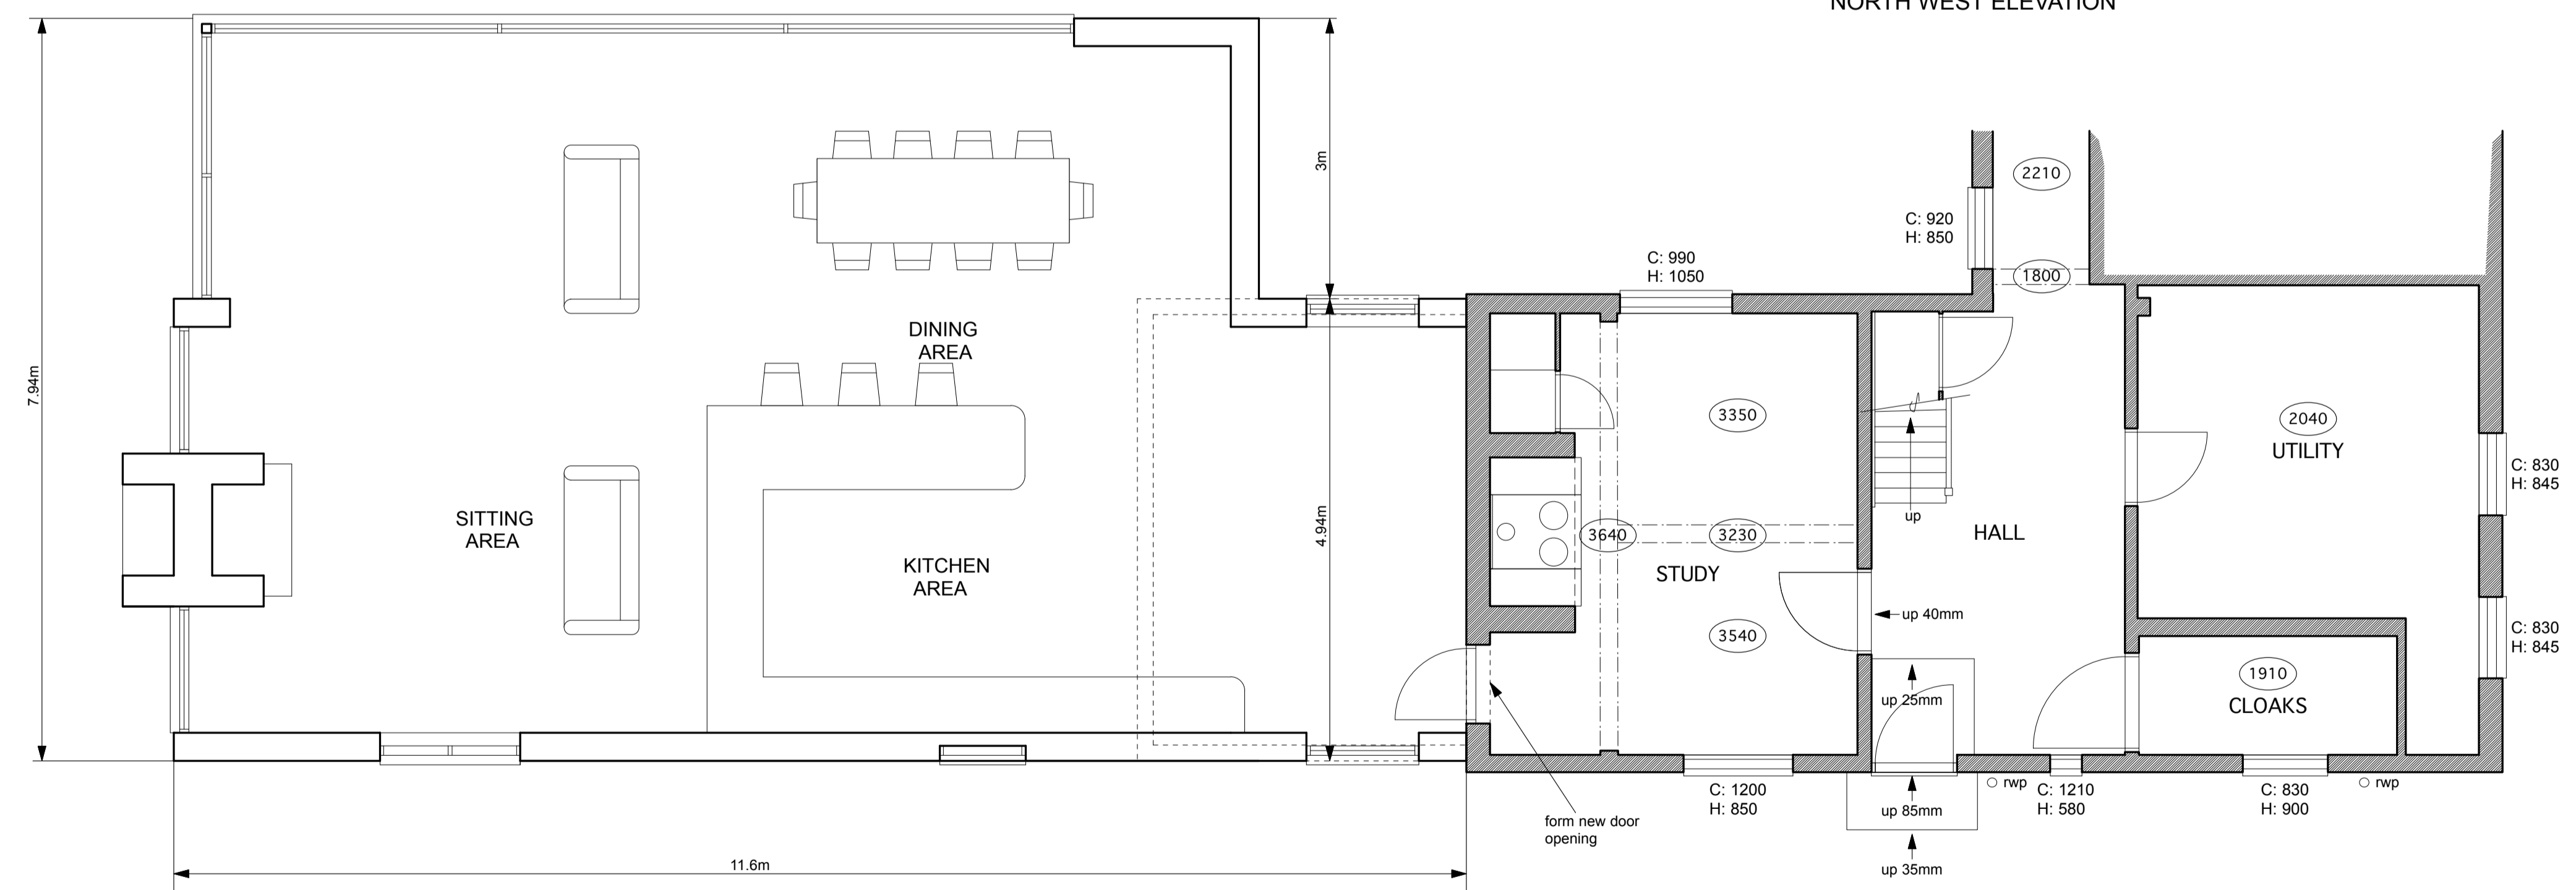

GROUND FLOOR PLAN

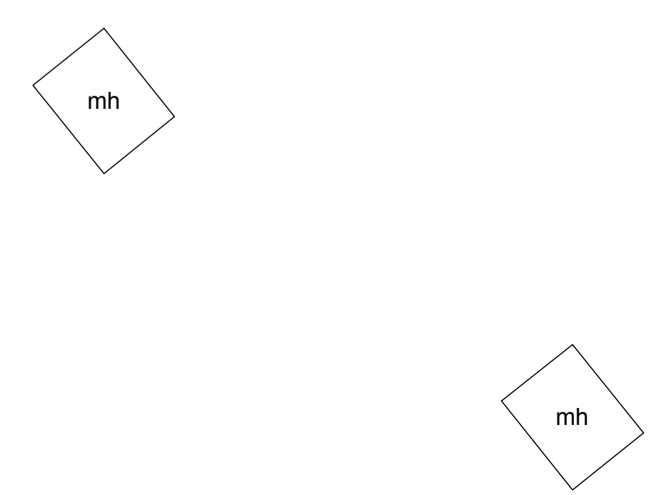

10A Quay Street, Woodbridge, Suffolk, IP12 1BX
 01394 382544
 www.mullinsdowse.co.uk

| revision | date | description | drawn | checked |
|---------------------------------------------------------------------------------------------|-------------------|----------------------------------------|---------|---------|
| A | March 2021 | Details added for planning application | | |
| project Rokeby Old Hall, Horham Road, Wilby, Eye. IP21 5LF. | | | | |
| drawing Scheme Drawing Proposed Single Storey Extension (Revised Scheme) Plans & Elevations | | | | |
| date | scale | drawn | checked | |
| February 2021 | 1:50 & 1:100 @ A1 | AW | AW | |
| job ref | drawing | revision | | |
| 5901 | 12 | A | | |

Mullins Dowse Architects