



FIRST FLOOR PLAN





SOUTH WEST ELEVATION

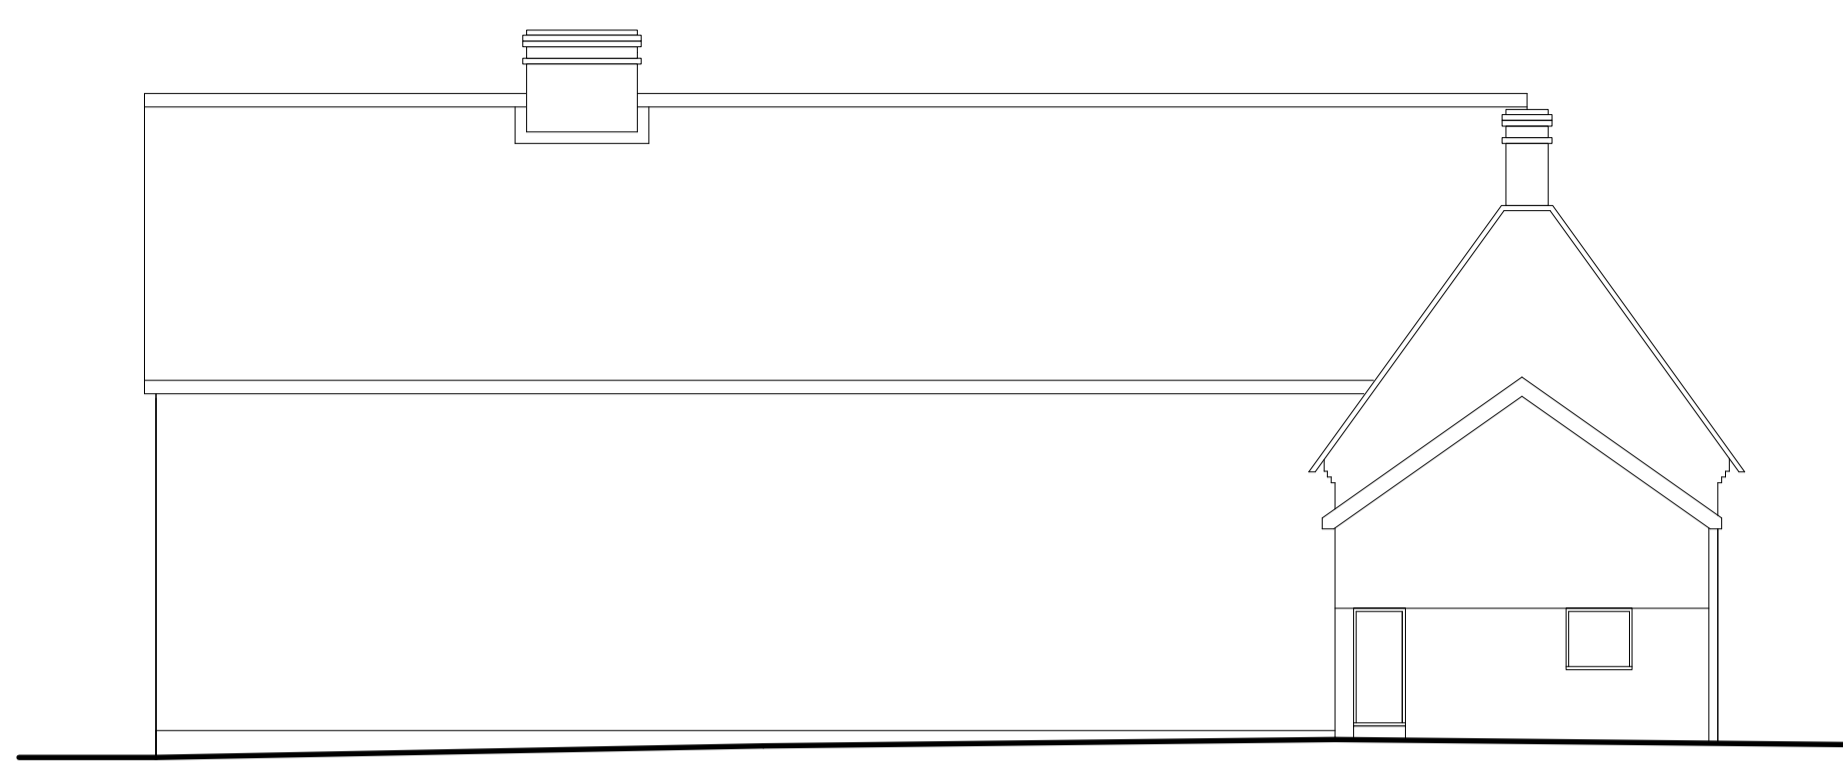


SOUTH EAST ELEVATION

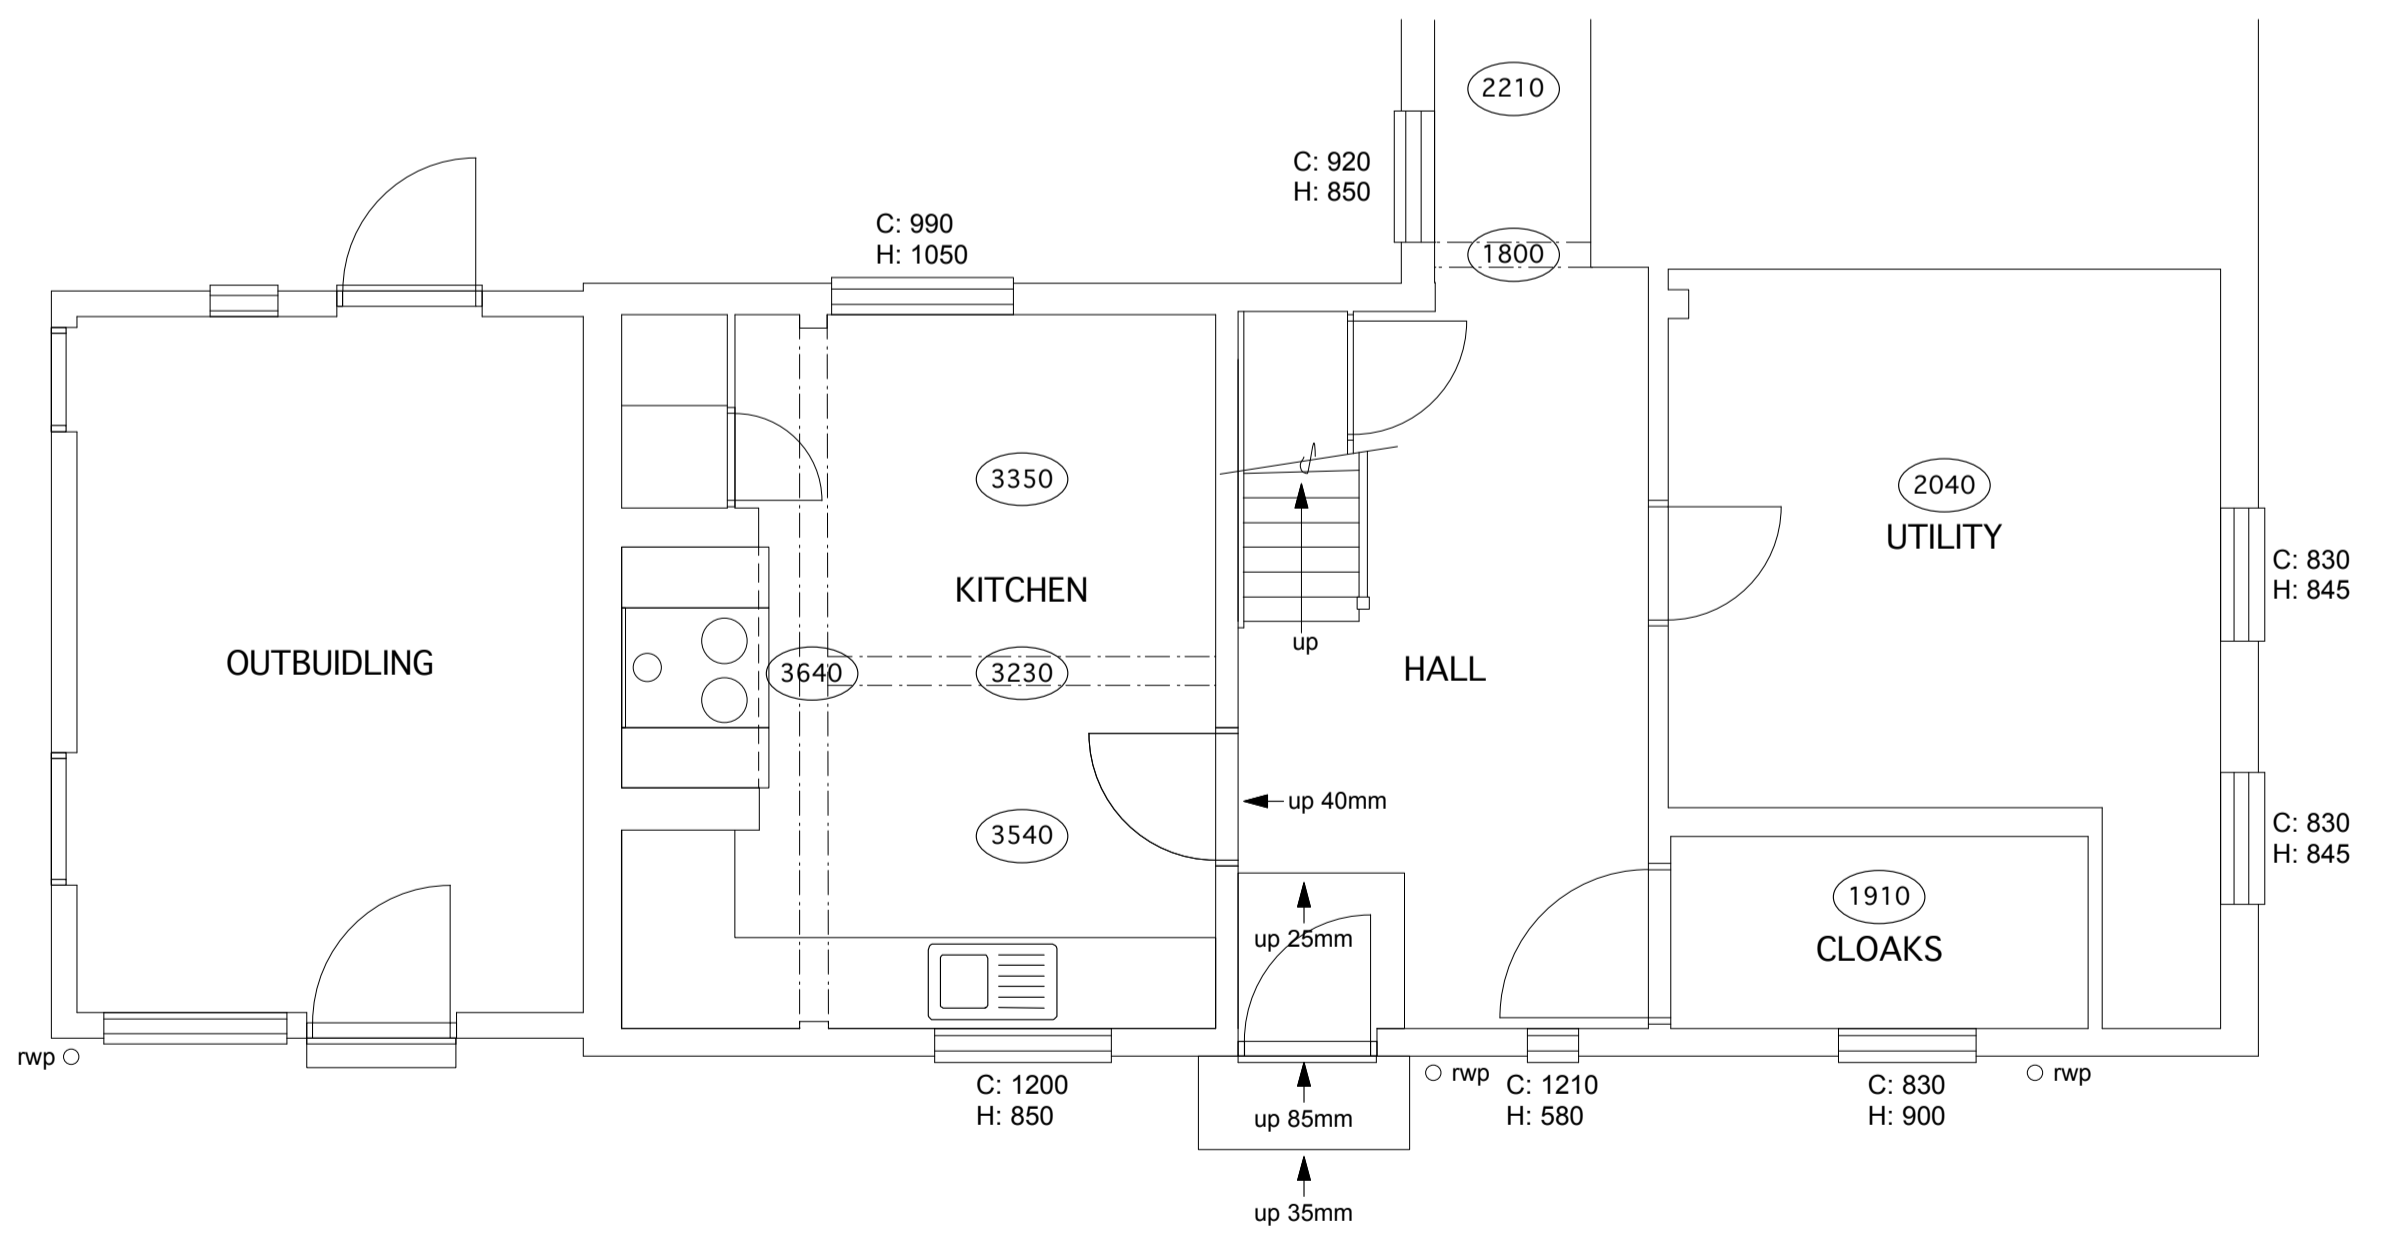

GROUND FLOOR PLAN

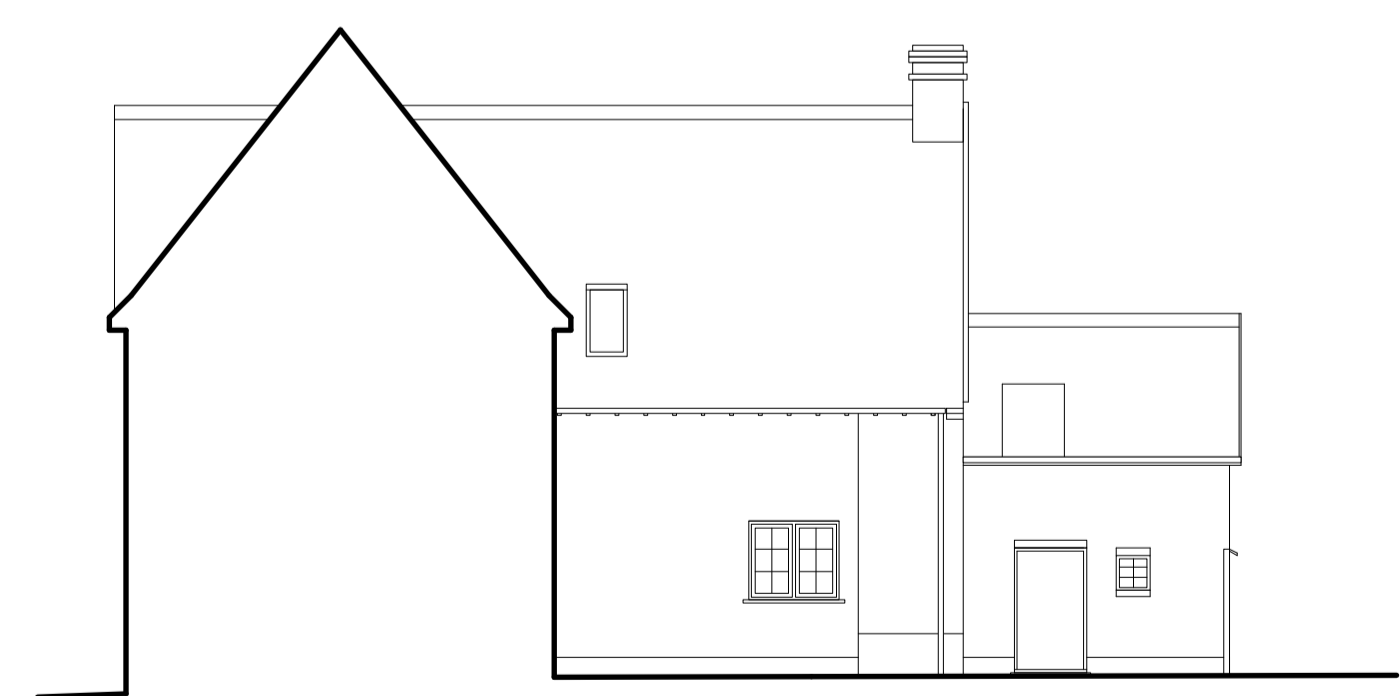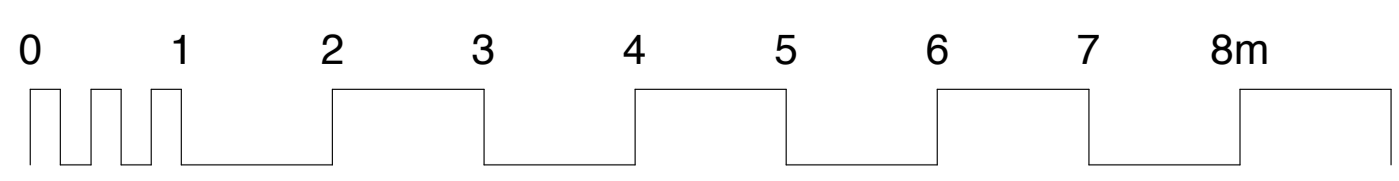

NORTH WEST ELEVATION

 

client  
MR & MRS E. NORRIS

project  
ROKEBY OLD HALL  
HORHAM ROAD  
WILBY

drawing  
SURVEY DRAWING  
DETAIL PLANS &  
ELEVATIONS

date JUNE 2015

drawn/checked by LBG/ AW

scale 1:50 & 1:100

drawing no 5901/SURVEY

**mullins douse**  
architects  
10a, Quay Street,  
Woodbridge,  
Suffolk, IP12 1BX  
01394 382544  
www.mullinsdouse.co.uk