


All dimensions to be checked on site by contractor prior to preparation of shop drawings and commencement of work on site.


Do not scale from this drawing.

This drawing and the copyrights and patents therein are the property of Apex Architecture and may not be used or reproduced without consent.


This drawing is to be read in conjunction with all relevant consultant's drawings/documents and any discrepancies or variations are to be notified to Apex Architecture before the attached work commences.

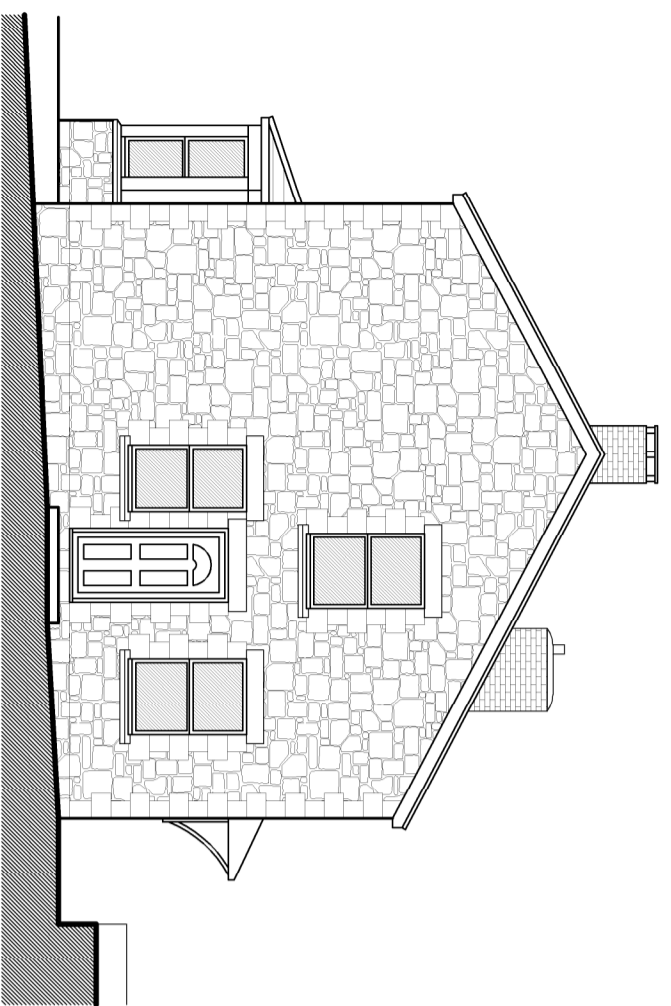


Side Elevation

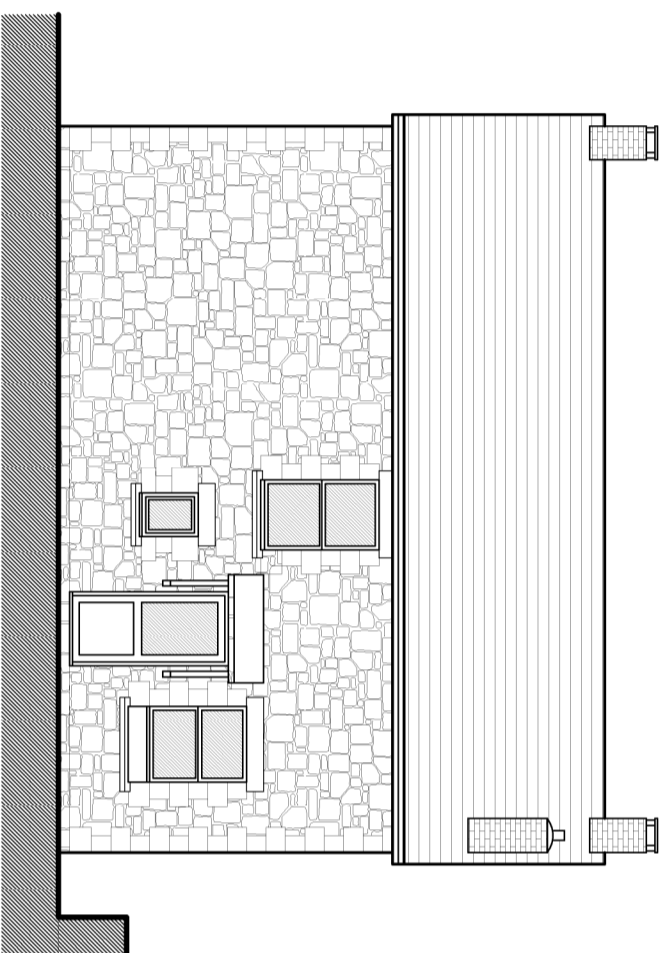



Rear Elevation

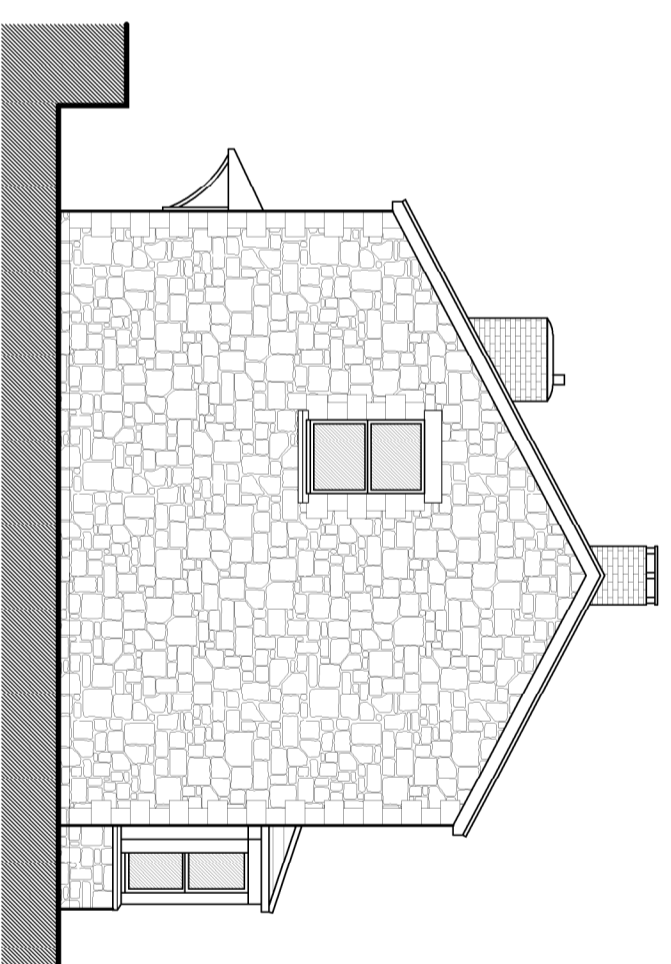


Side Elevation

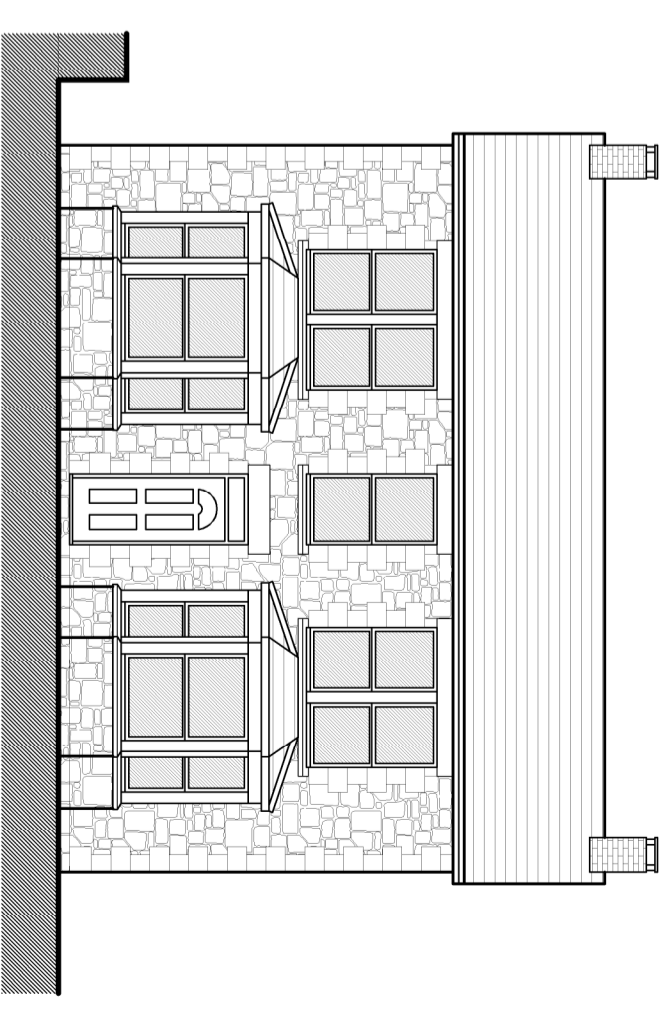

Front Elevation

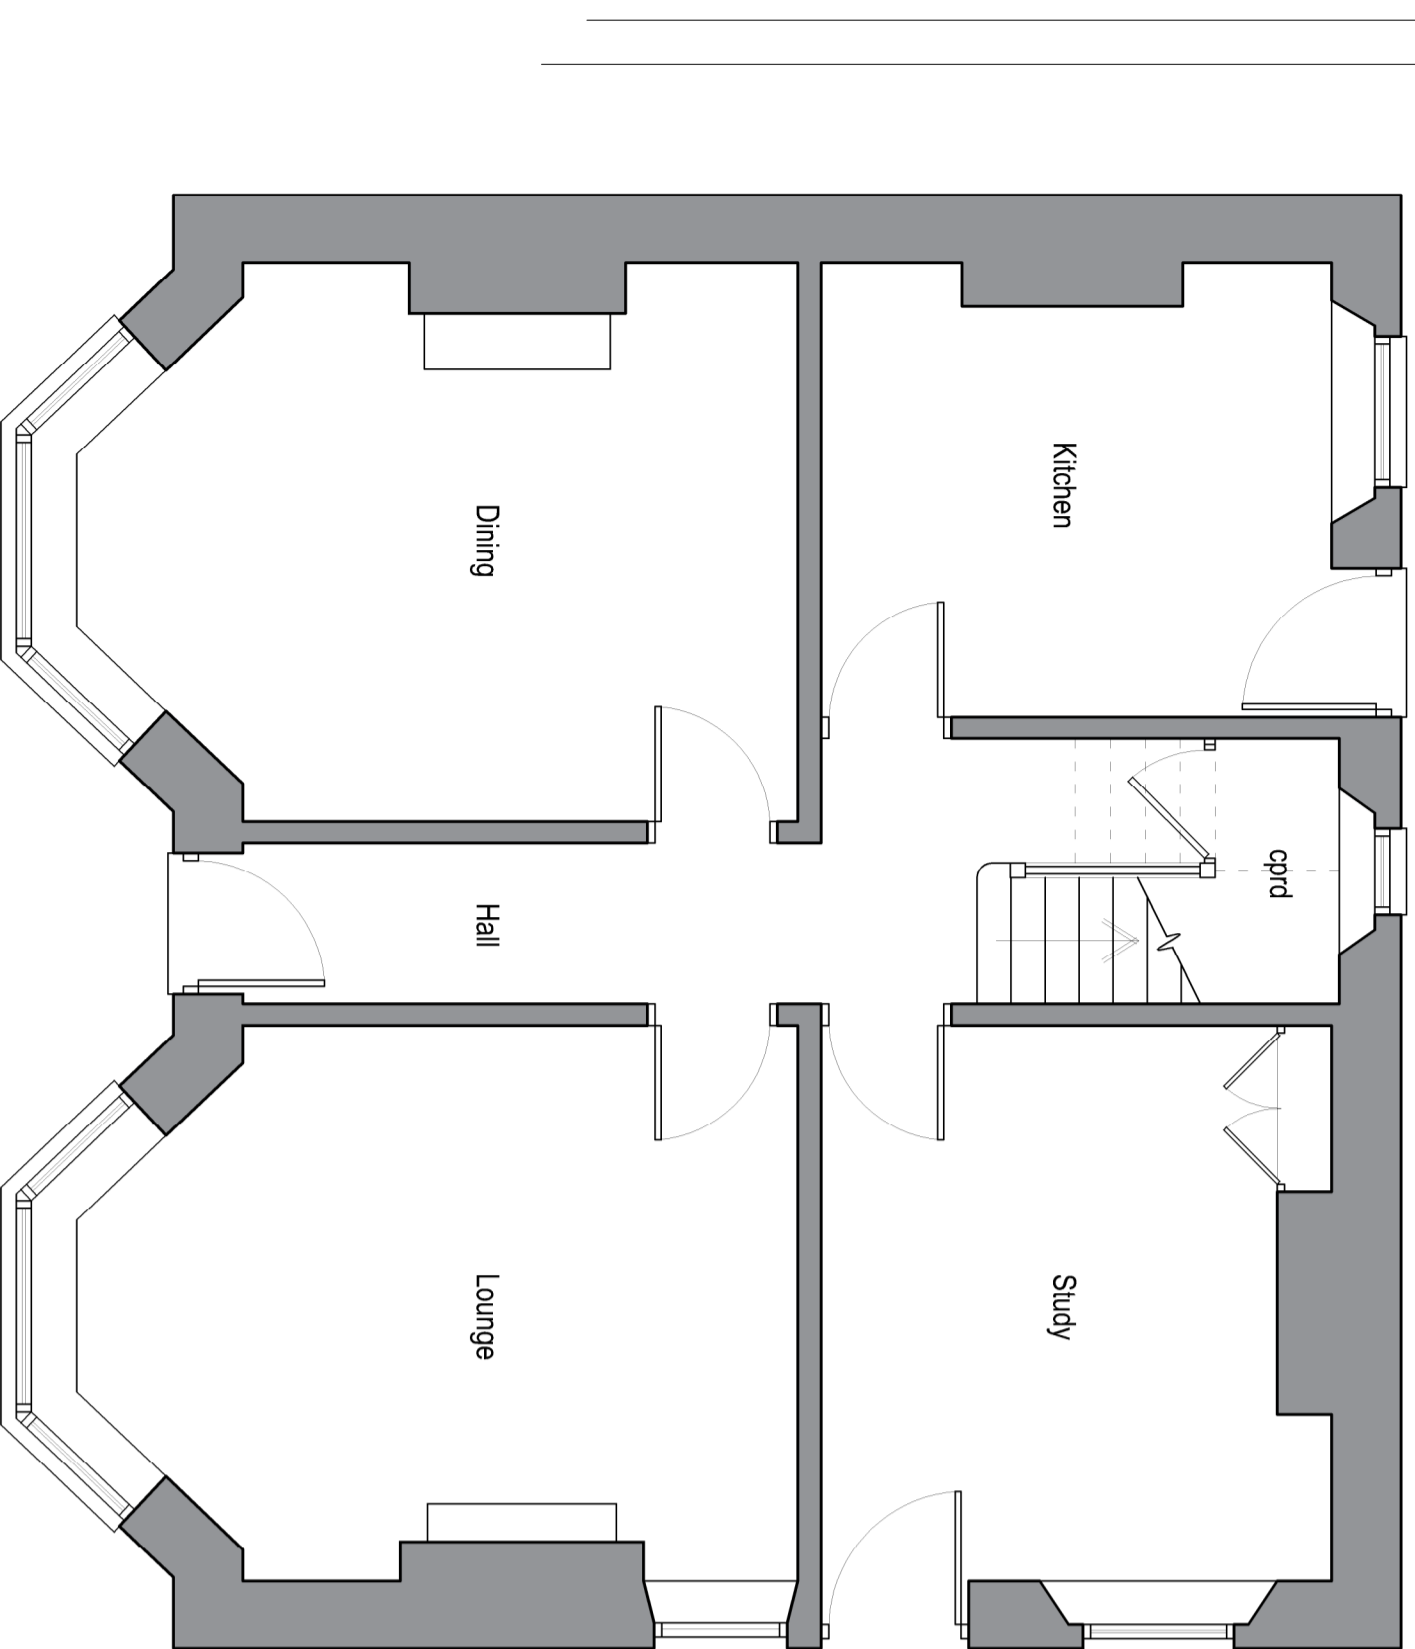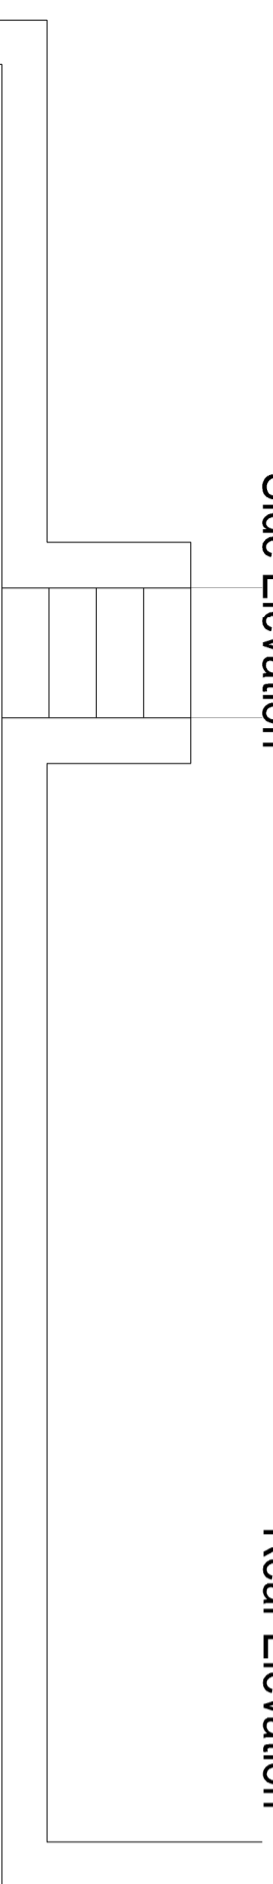

Ground Floor Plan

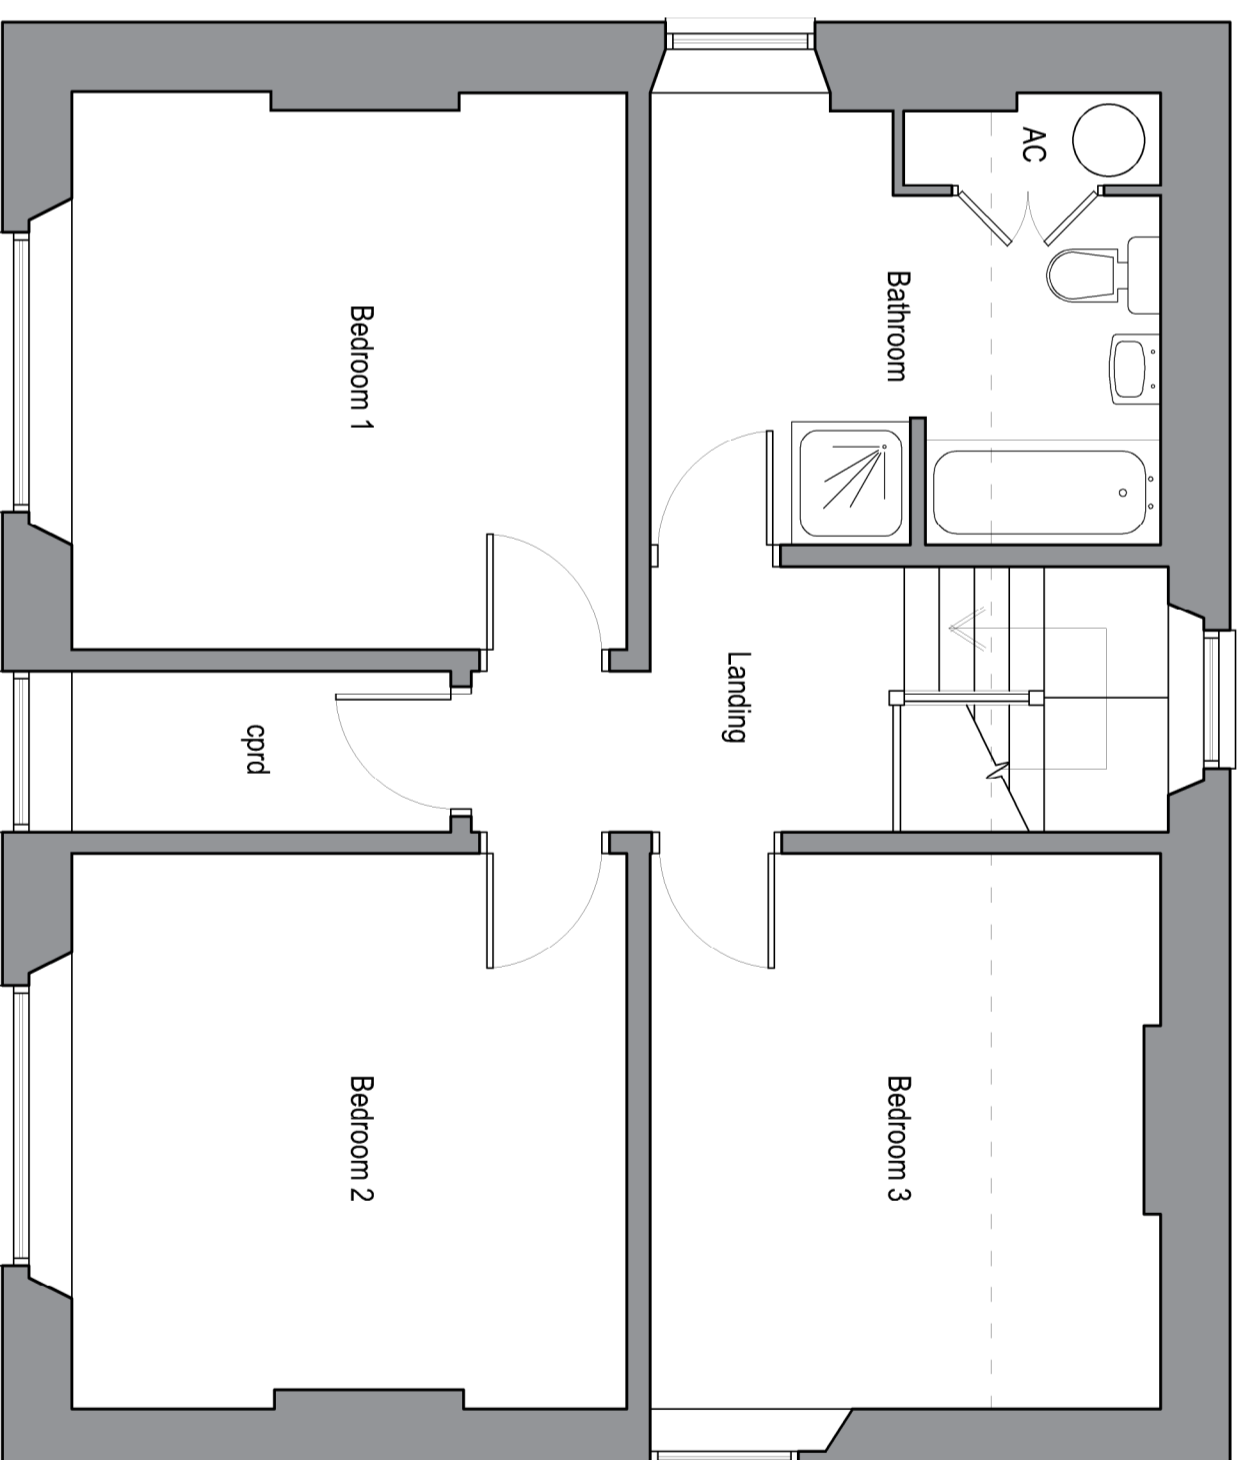

First Floor Plan



Oak House, Aylburton, Gloucestershire, GL15 6ST 01594 516161  
Wyastone Business Park, Monmouth, NP25 5SR 01600 800101

Client  
Mr. S. Haward

Project  
Highholme  
Whitecroft  
Glos, GL15 4QW

Title  
Existing Drawing

Job No.	Drawing No.	Revision
SP107	101	N/A
Scale	Issue	Date
1:50/100 @ A2	Planning	October 2020

www.apexarchitectur Ltd com    enquire@apexarchitectur Ltd com