


All dimensions to be checked on site by contractor prior to preparation of shop drawings and commencement of work on site.


Do not scale from this drawing.

This drawing and the copyrights and patents therein are the property of Apex Architecture and may not be used or reproduced without consent.


This drawing is to be read in conjunction with all relevant consultant's drawings/documents and any discrepancies or variations are to be notified to Apex Architecture before the attached work commences.

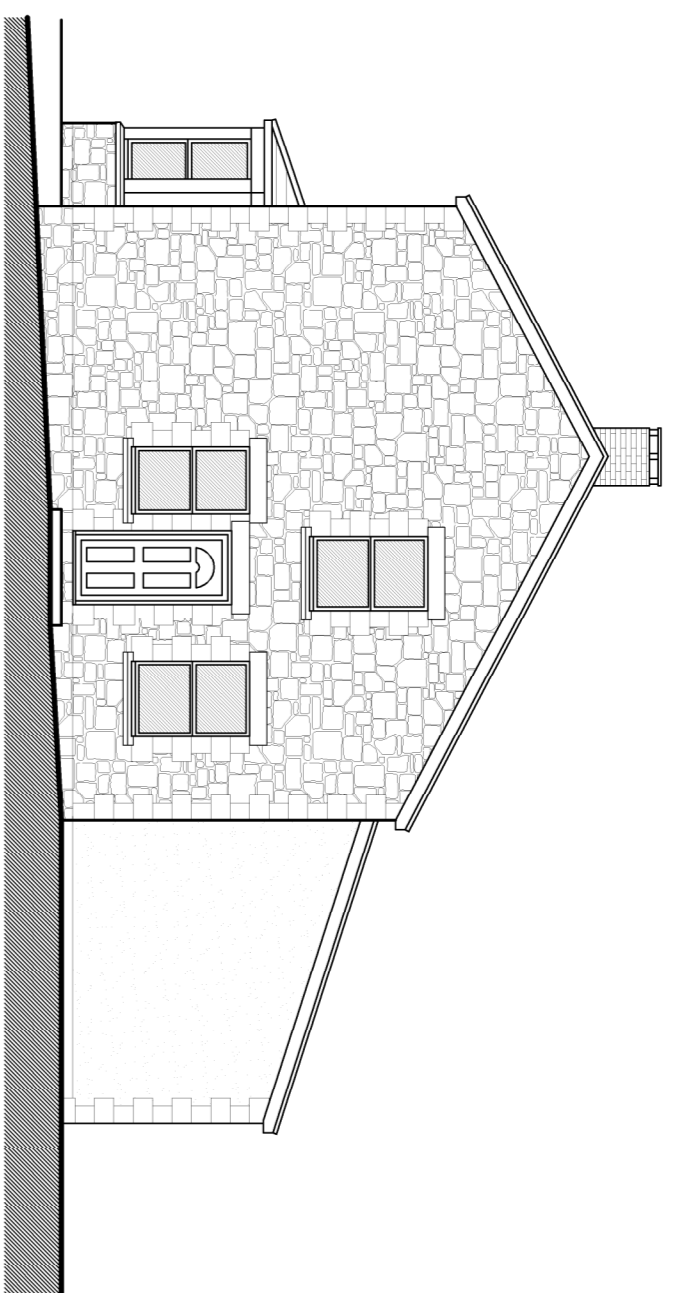


Side Elevation

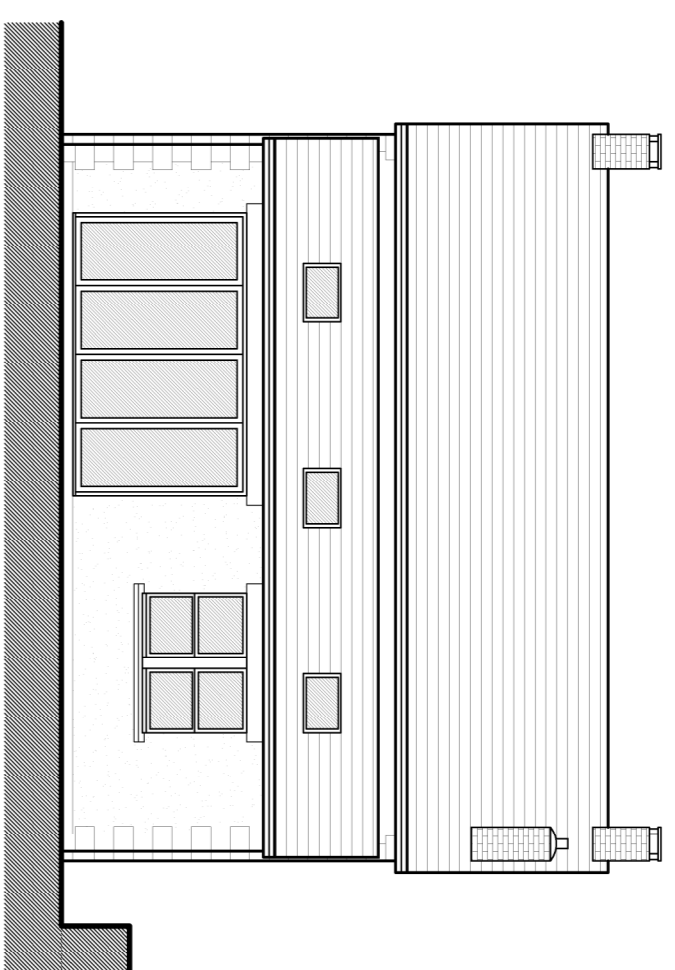


Rear Elevation

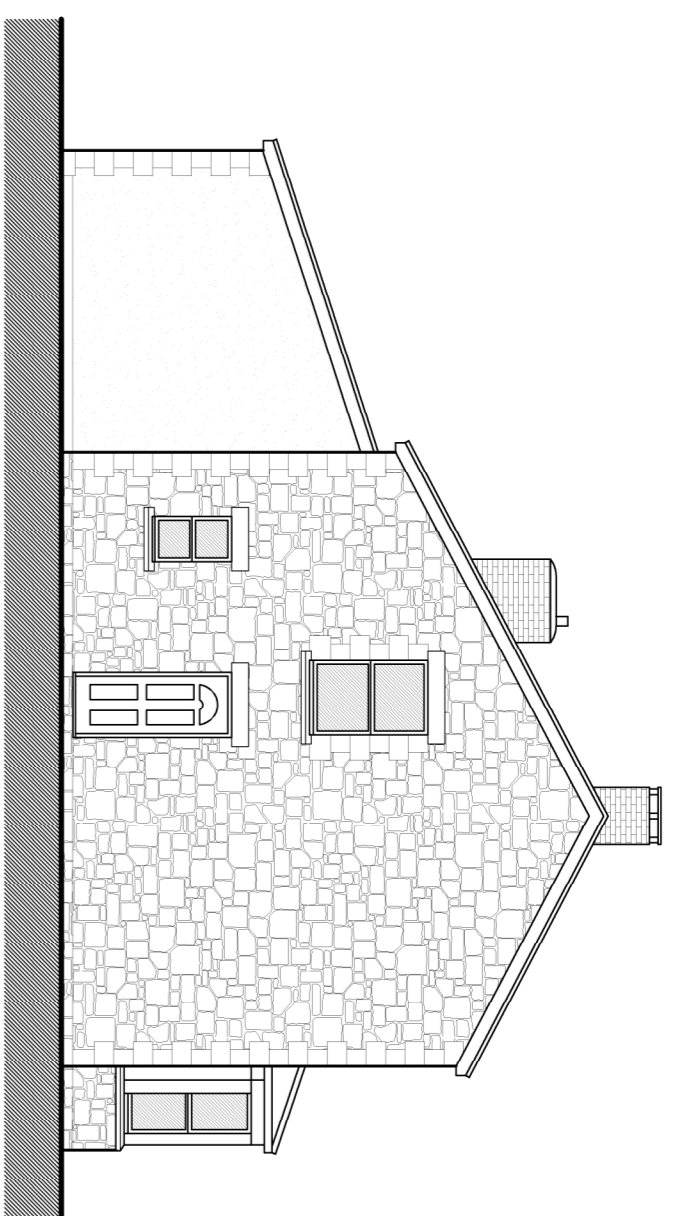


Side Elevation

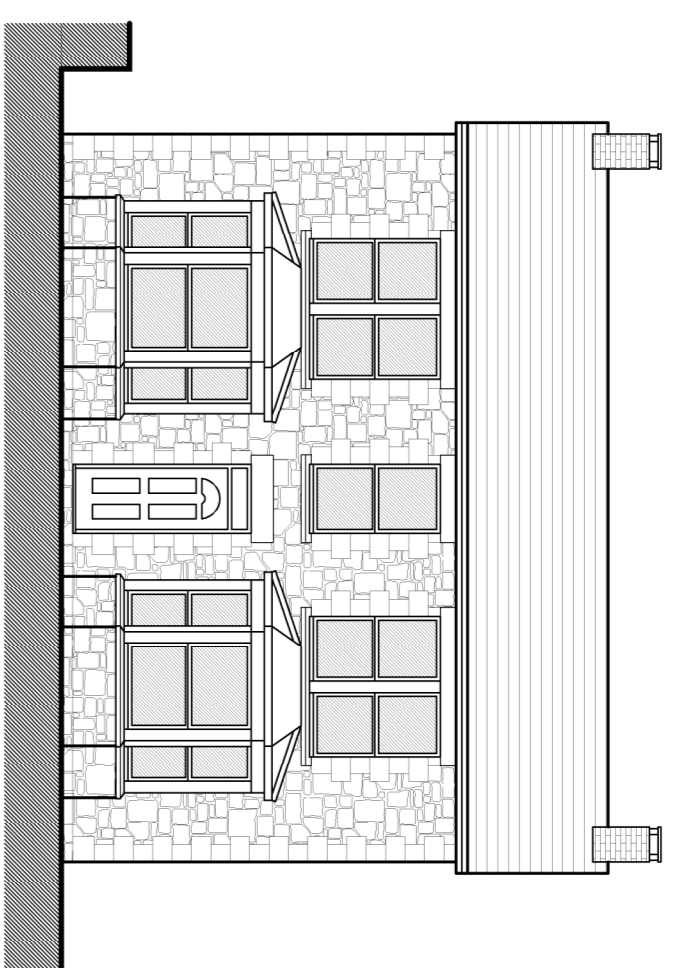


Front Elevation

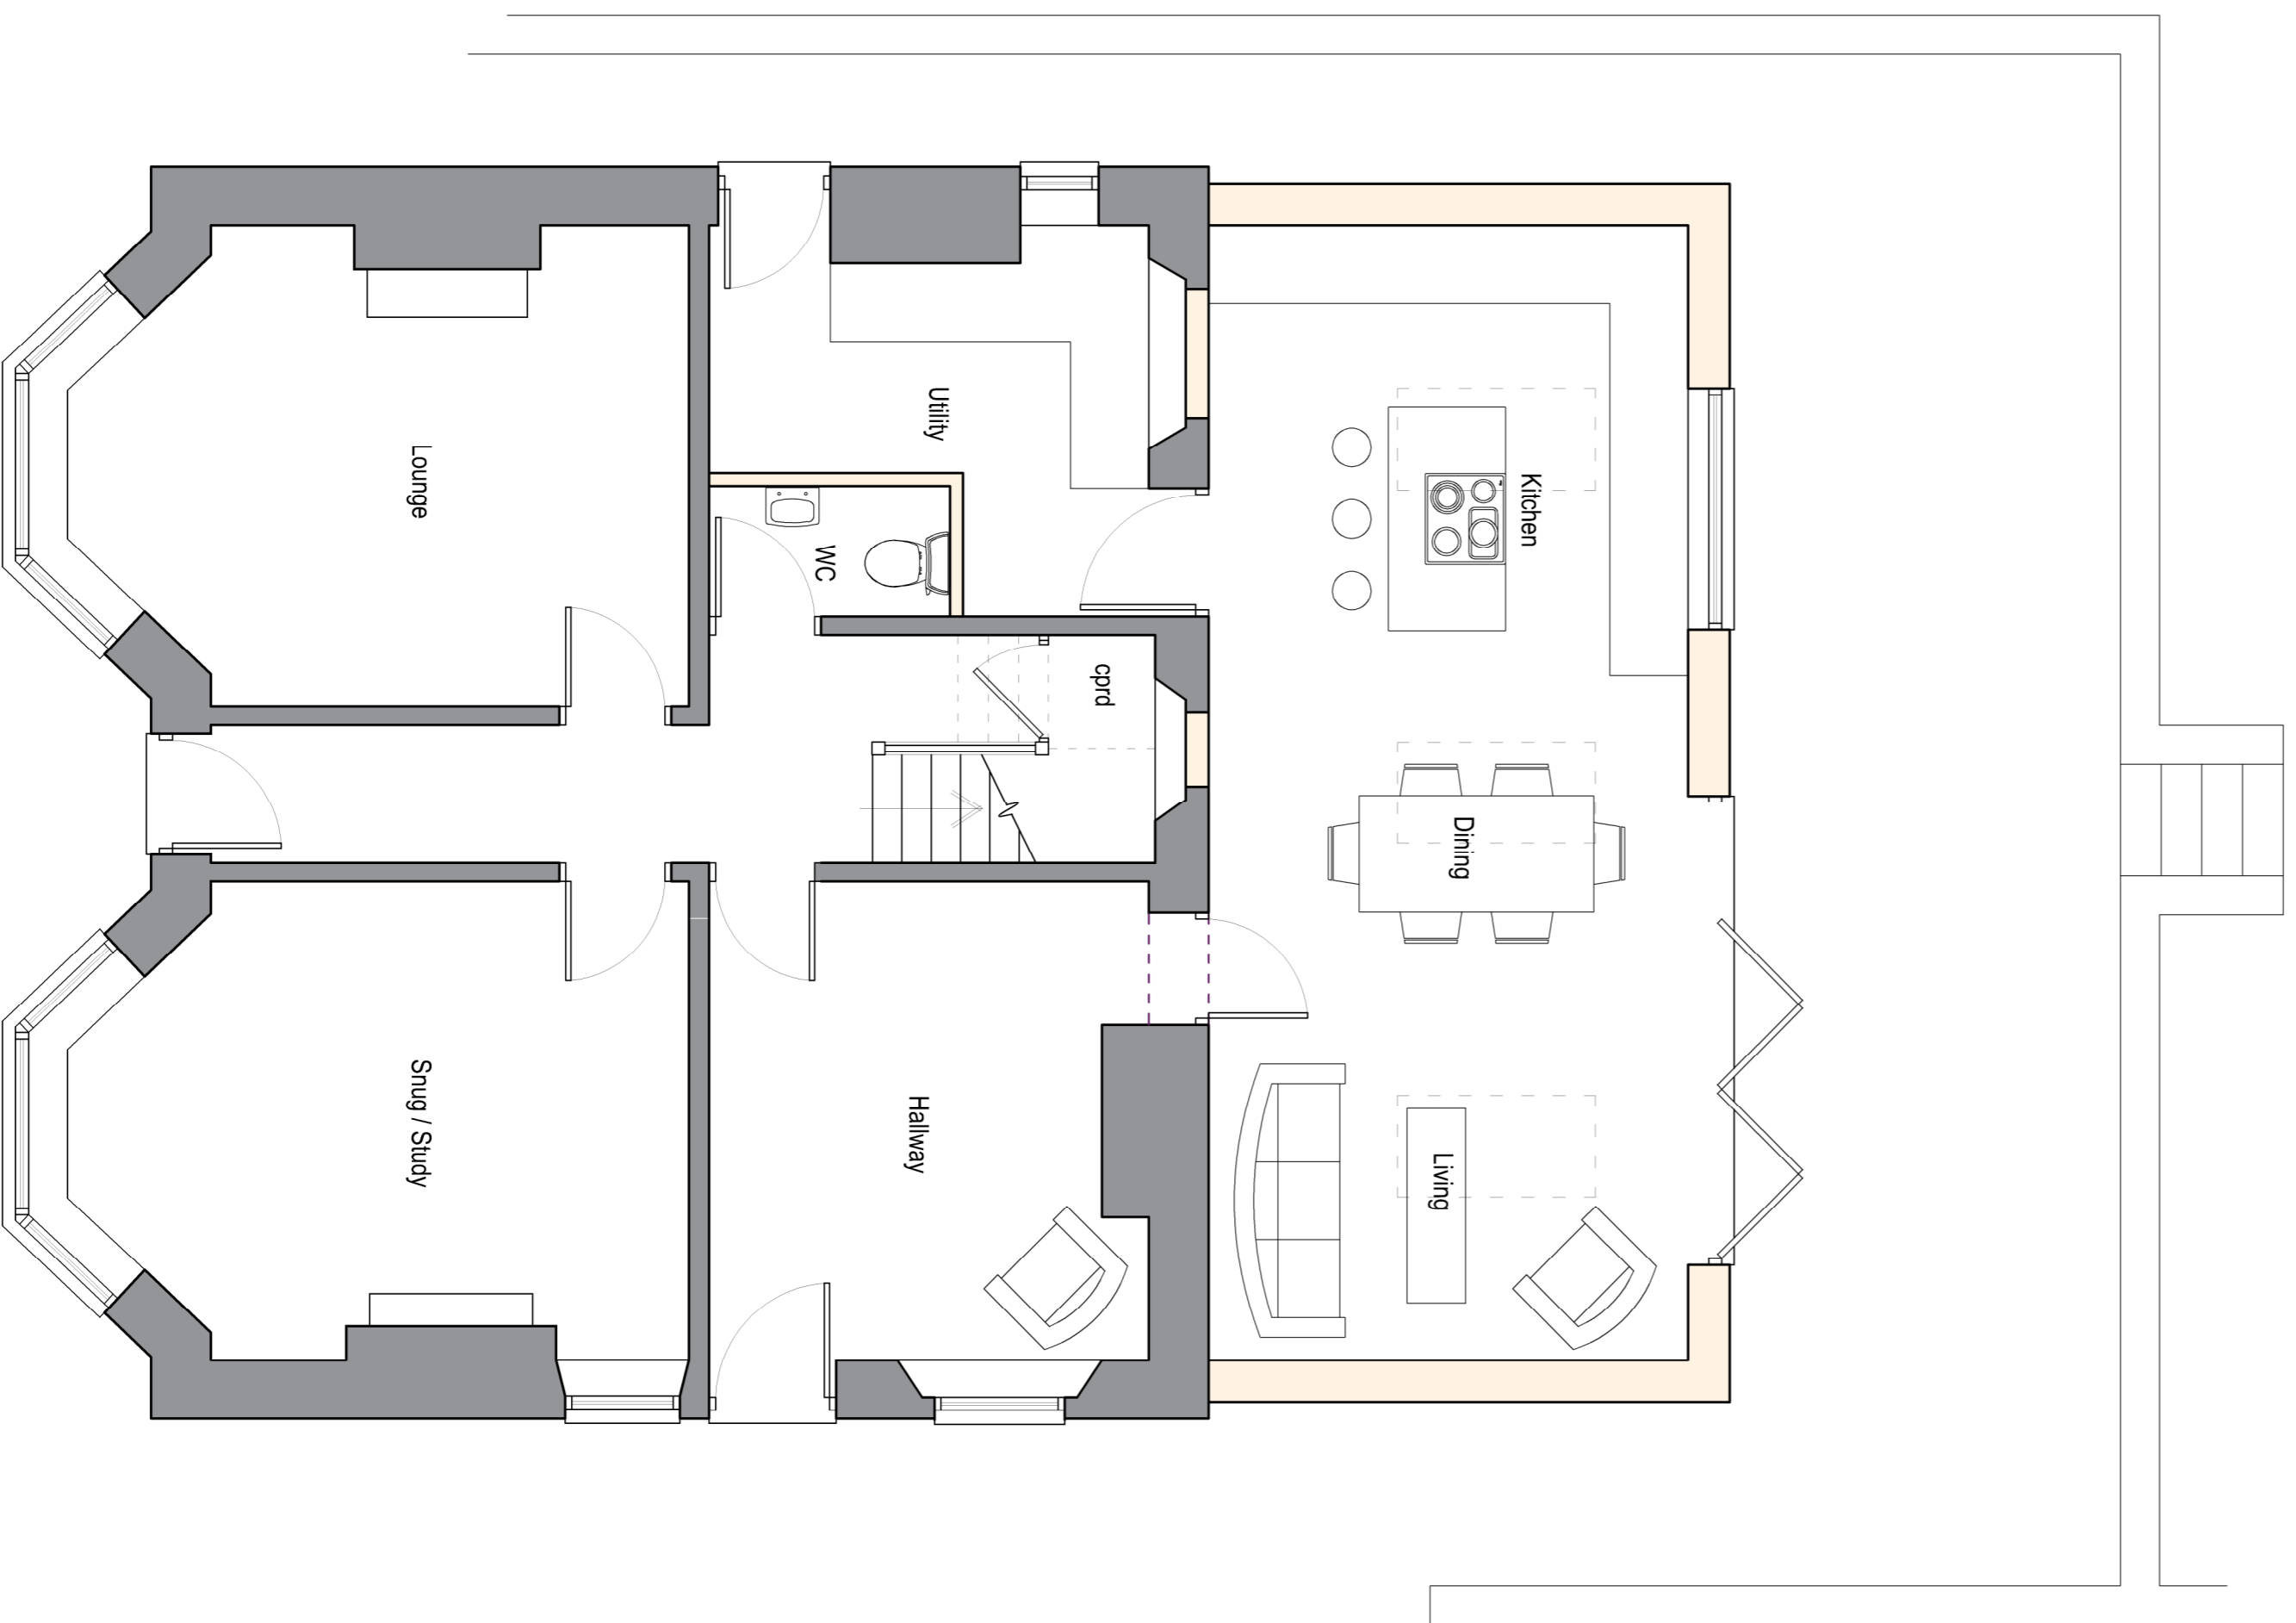

Ground Floor Plan

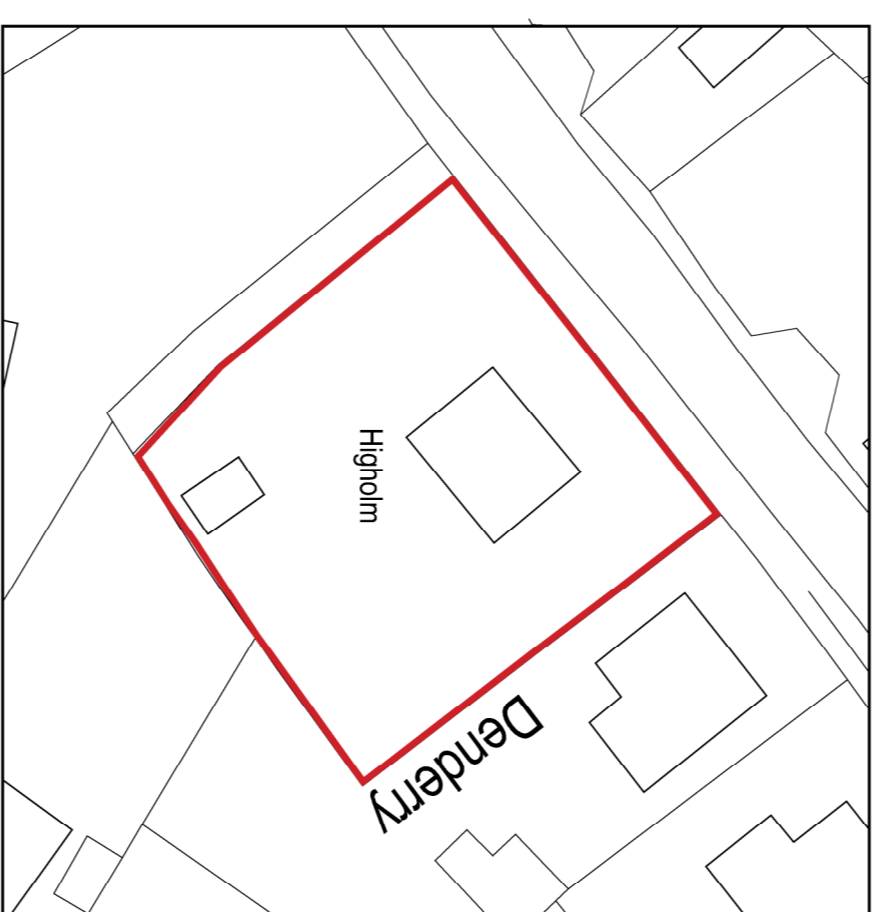

Existing Site Plan 1:500

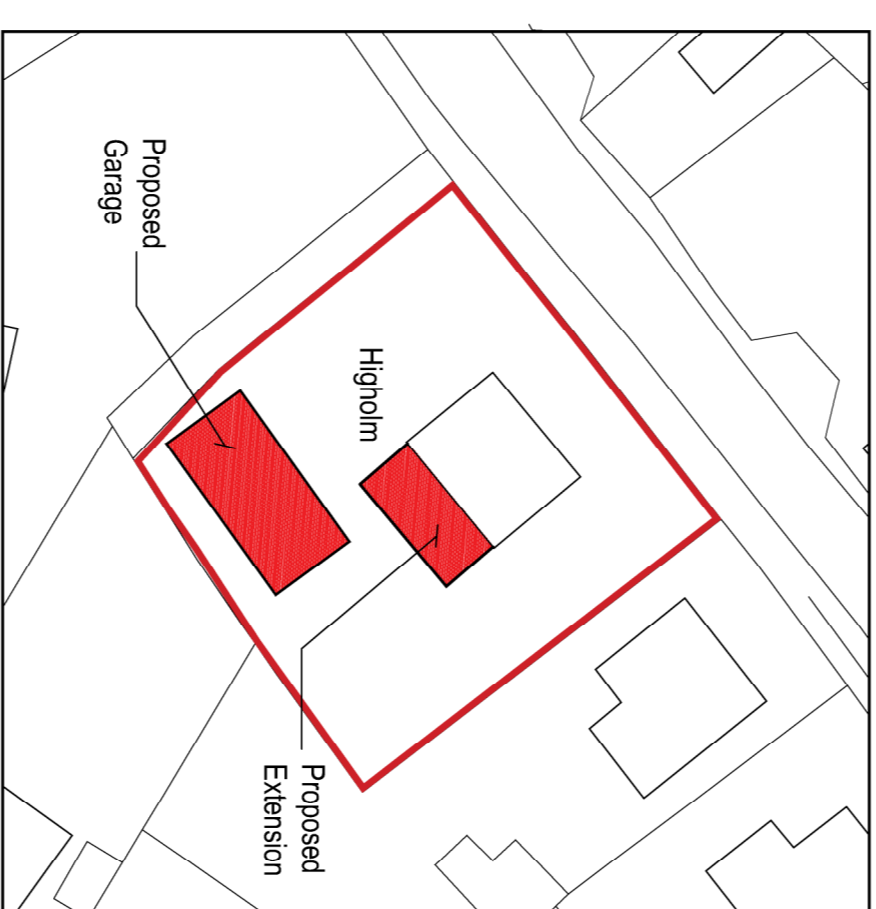

Proposed Site Plan 1:500

Revision	Date	Description	Drawn by	Checked by
A	07.01.2021	Client reviews	CDV	
B	28.02.2021	Site plans added	CDV	



Oak House, Alburton, Gloucestershire, GL15 6ST 01594 516161  
Wavestone Business Park, Monmouth, NP25 3SR 01600 800101

Client: Mr. S. Howard

Project: Highloom

Whitecroft

Glos, GL15 4QW

Title	Revision	Date
Proposed Drawing	A	
Job No.	SP107	
Drawing No.	203	
Scale	1:50/100 @ A1	
Issue	Planning	
Date	October 2020	

www.apexarchitecturaltz.com enquiry@apexarchitecturaltz.com