



Front Elevation


Side Elevation

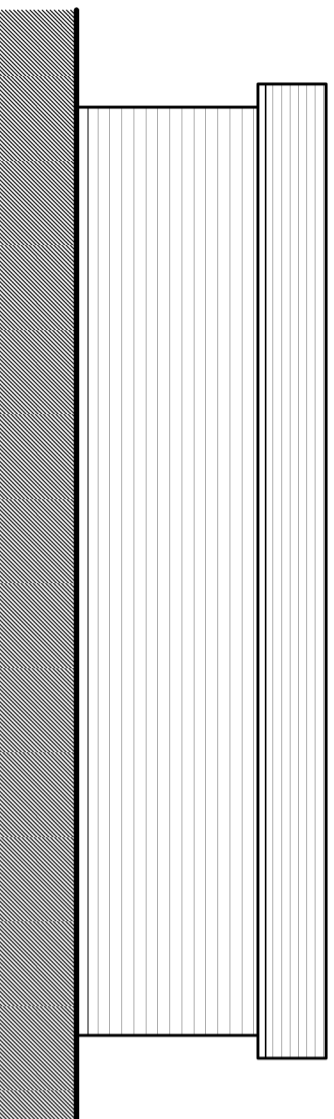


Rear Elevation

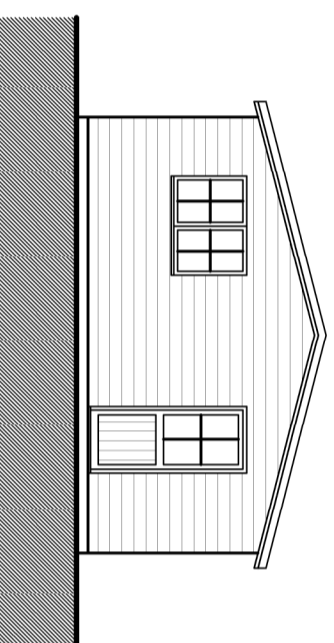


Side Elevation

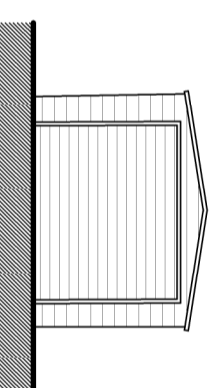


Front Elevation

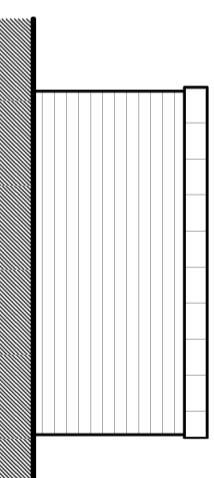


Side Elevation

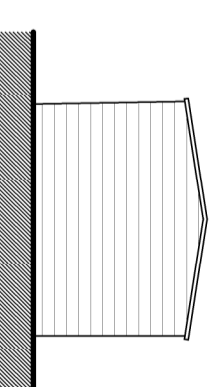


Rear Elevation

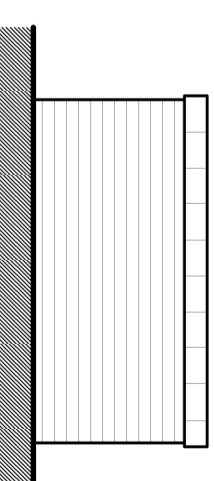


Side Elevation

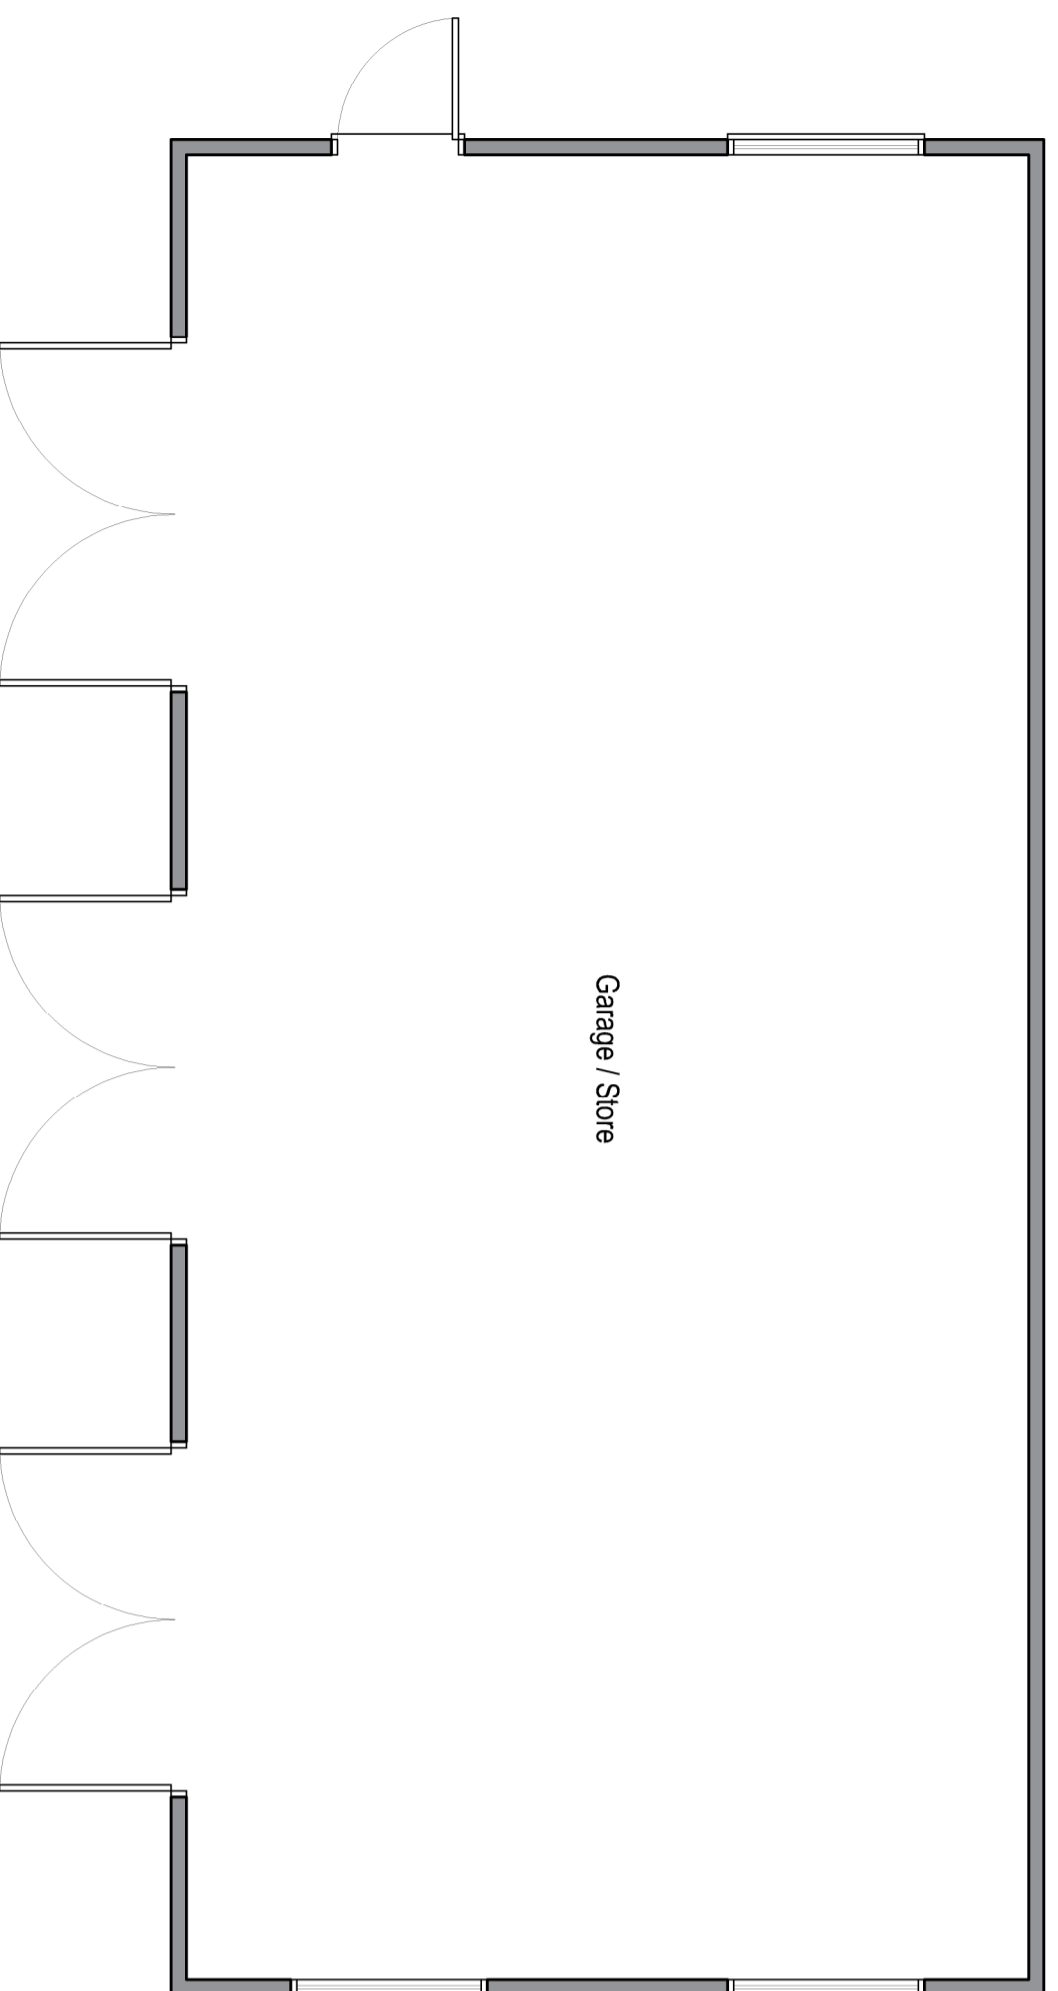

Proposed Garage
Floor Plan

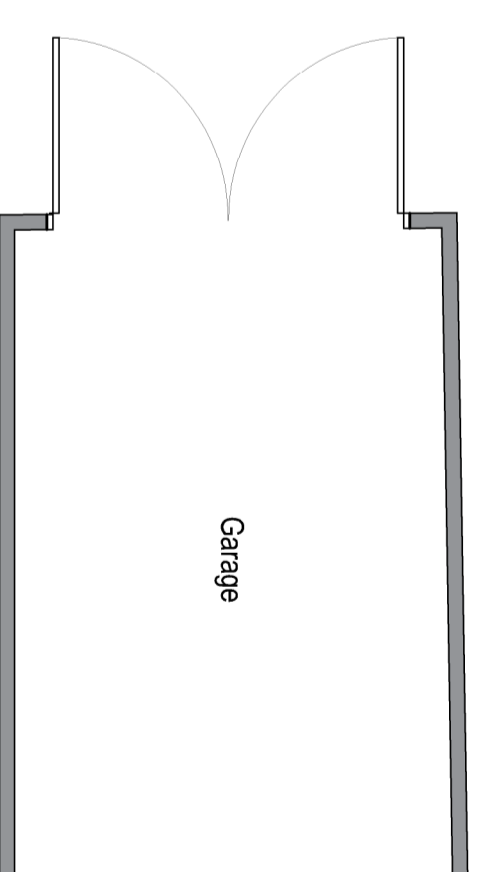

Existing Garage
Floor Plan

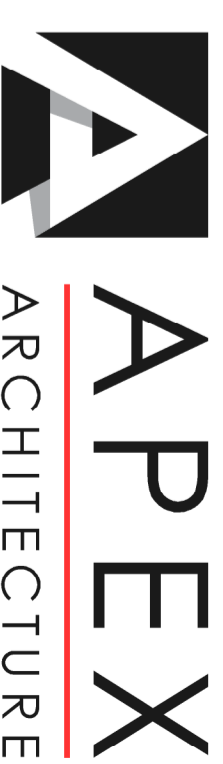

Oak House, Ayburton, Gloucestershire, GL15 6ST 01594 516161
Wyastone Business Park, Monmouth, NP25 3SR 01600 800101

Client

Mr & Mrs J. Sargent

Project

36 Eldon Road
Cheltenham
Glos, GL52 6TU

Title

Existing & Proposed Garage

Job No.	Drawing No.	Revision
SP106	204	N/A
Scale	Issue	Date
1:50/100 @ A2	Planning	June 2020

www.apexarchitecturaid.com enquire@apexarchitecturaid.com