



BLOCK PLAN
scale 1:200

Scale Bar (1:200)
0m 10m

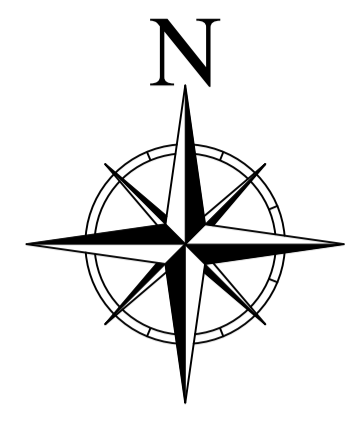

Proposed location of 2 storey Portakabin Buildings.

Proposed location of temporary car park

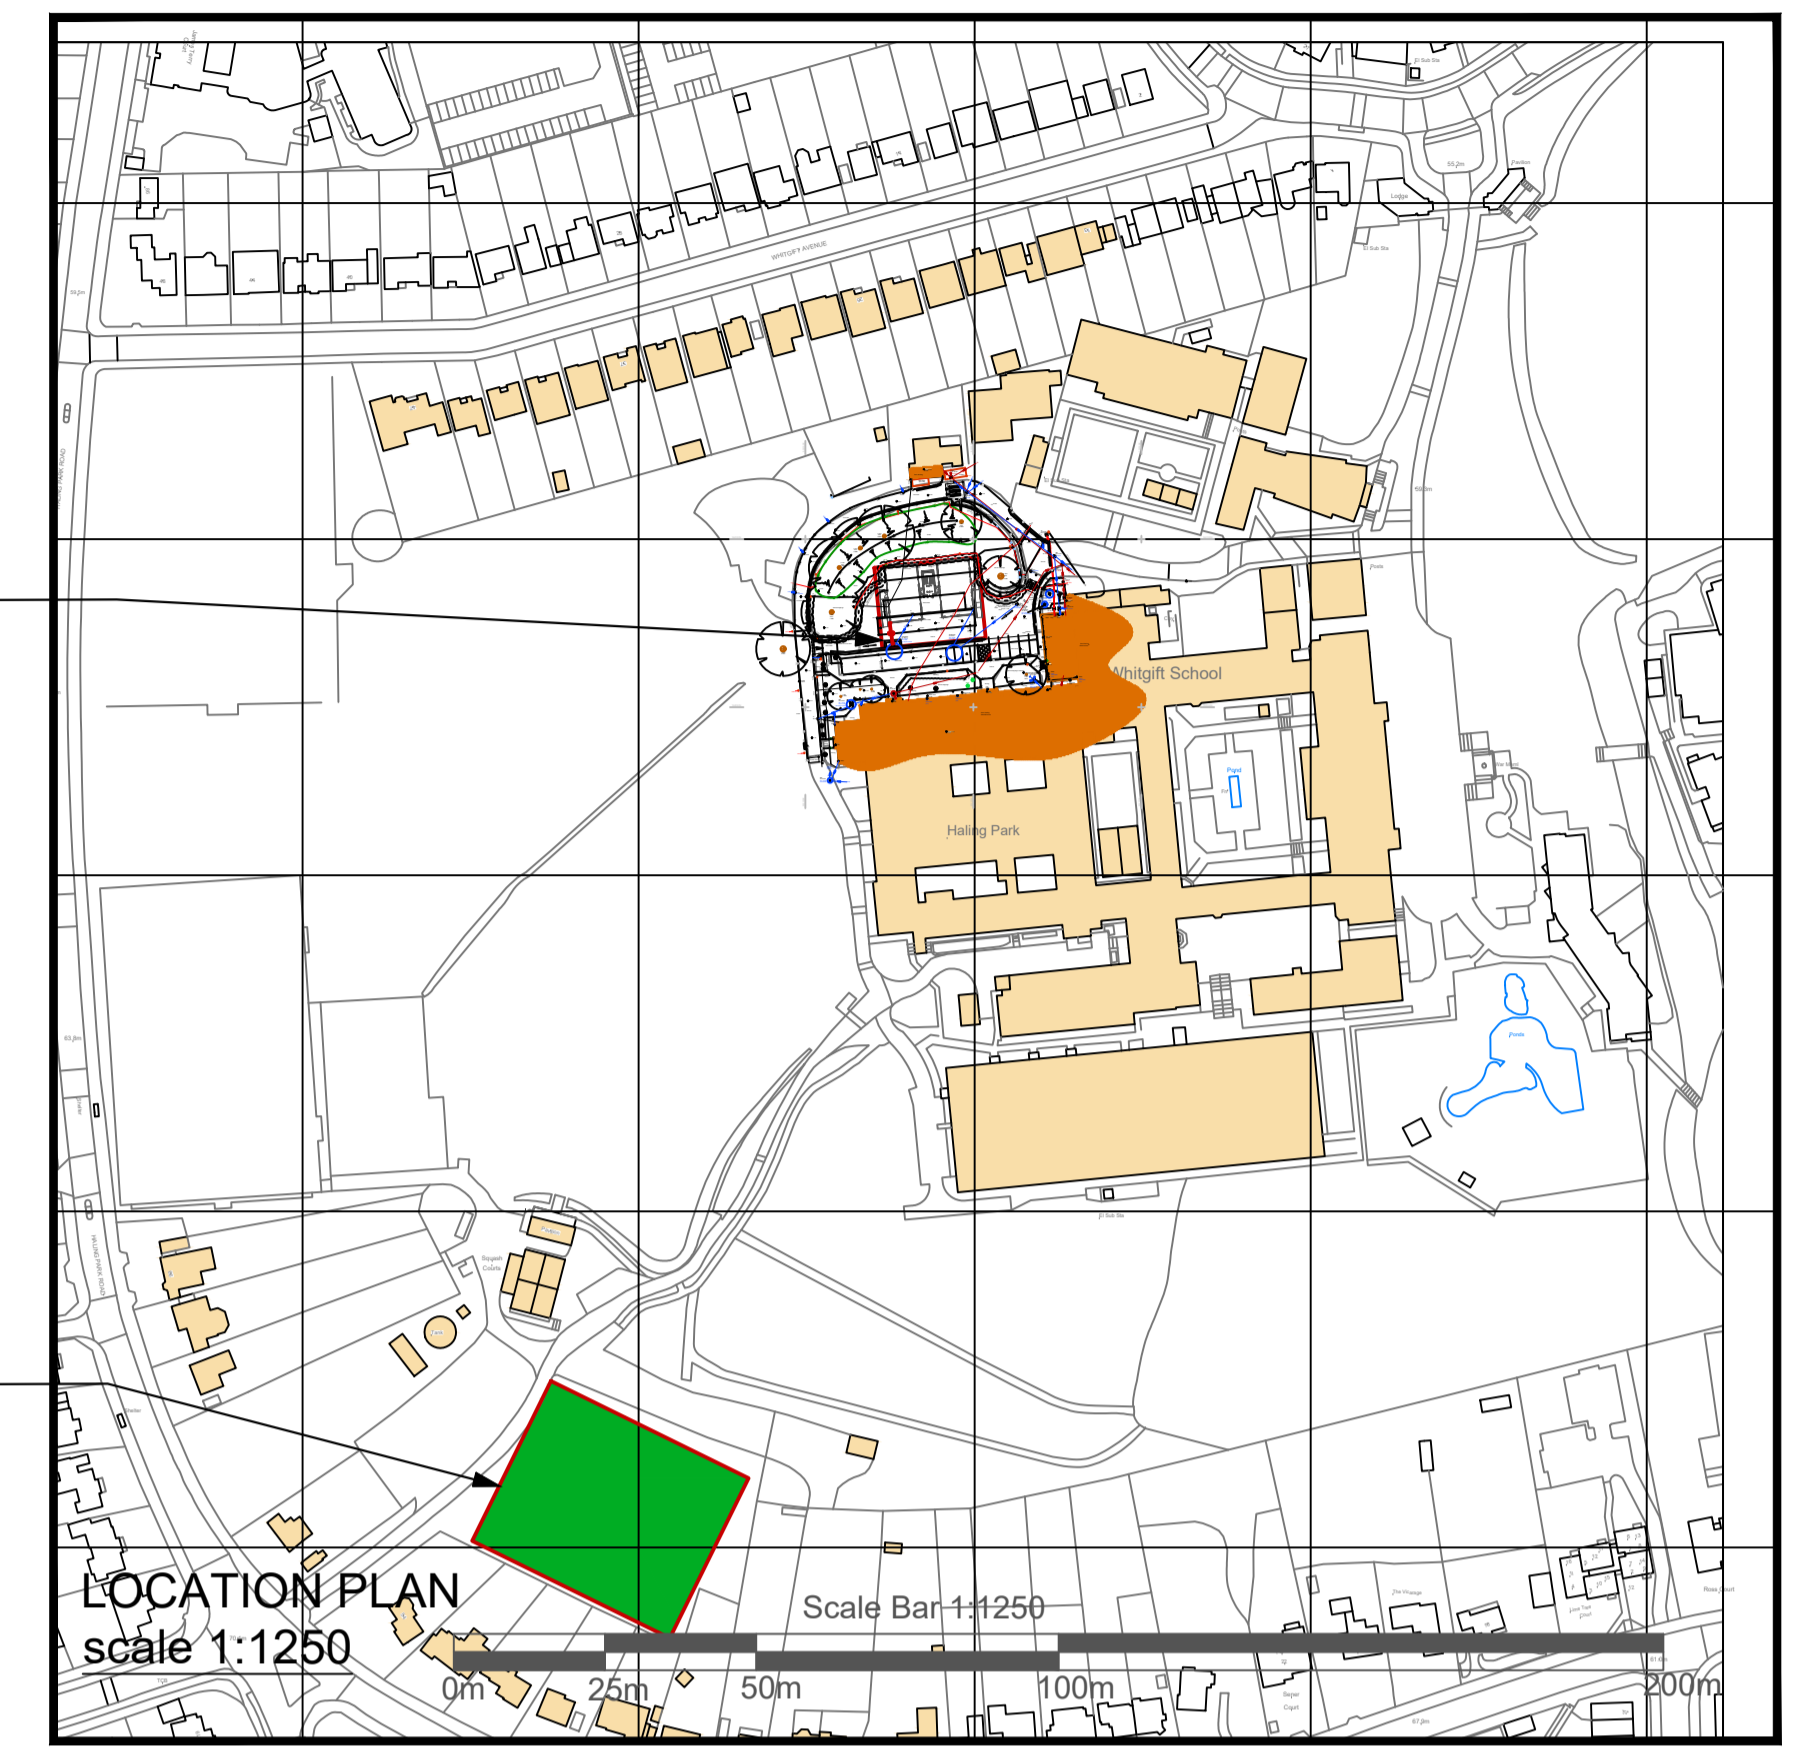

LOCATION PLAN
scale 1:1250

Scale Bar 1:1250
0m 25m 50m 100m 200m

© Crown Copyright 2006
Reproduction in whole or in part is prohibited without the prior permission of Ordnance Survey.

Portakabin

Title
Proposed Block Plan

Whitgift School
Whitgift School
Haling Park
South Croydon
CR2 6YT

Date: 10th December 2020

Scale : 1:200 & 1:1250 @ A1

Drawing Number
WS420059770 UA Rev B

NOTES:
- Site plan is based on existing Ordnance Survey information
- Responsibility is not accepted for errors made by others in scaling from this drawing. Contractors must check all dimensions on site. Discrepancies must be reported to the drawing owner before proceeding.

KEY:

- Application Boundary
- Area owned by client but not in application
- Existing fencing 1.8mH
- Proposed foul drainage route
- Proposed grey water drainage route
- Proposed surface water drainage route
- Proposed fencing

Rev.	Date	Notes

Portakabin Limited 2000
This drawing is the property of Portakabin Limited, it must not be copied or reproduced or divulged to anyone without written permission.