




Front (west) elevation
Scale: 1:100

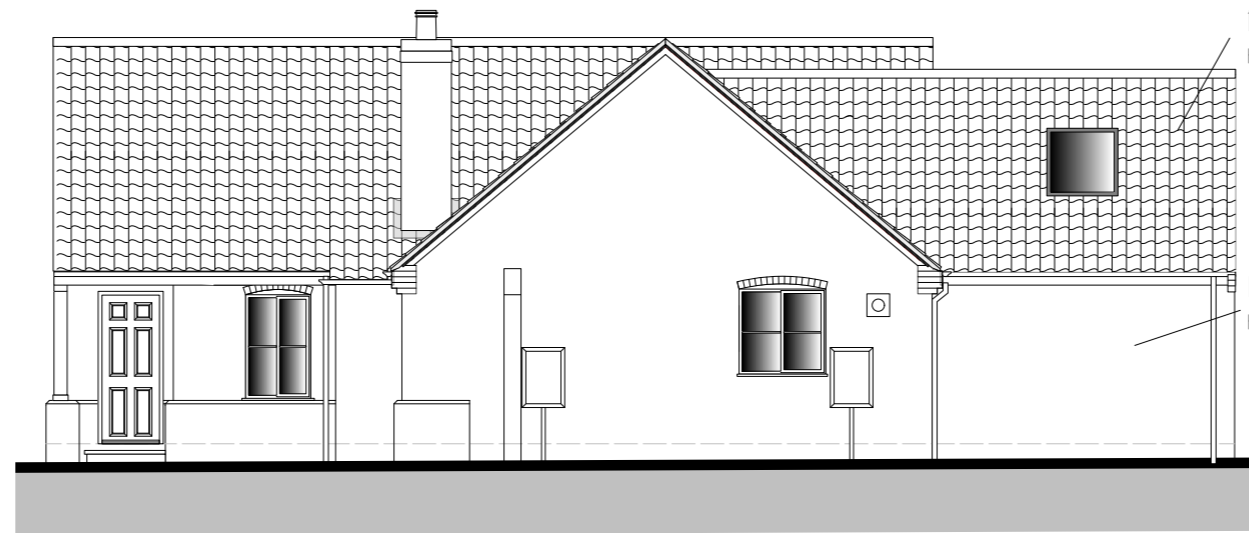


Side (south) elevation
Scale: 1:100

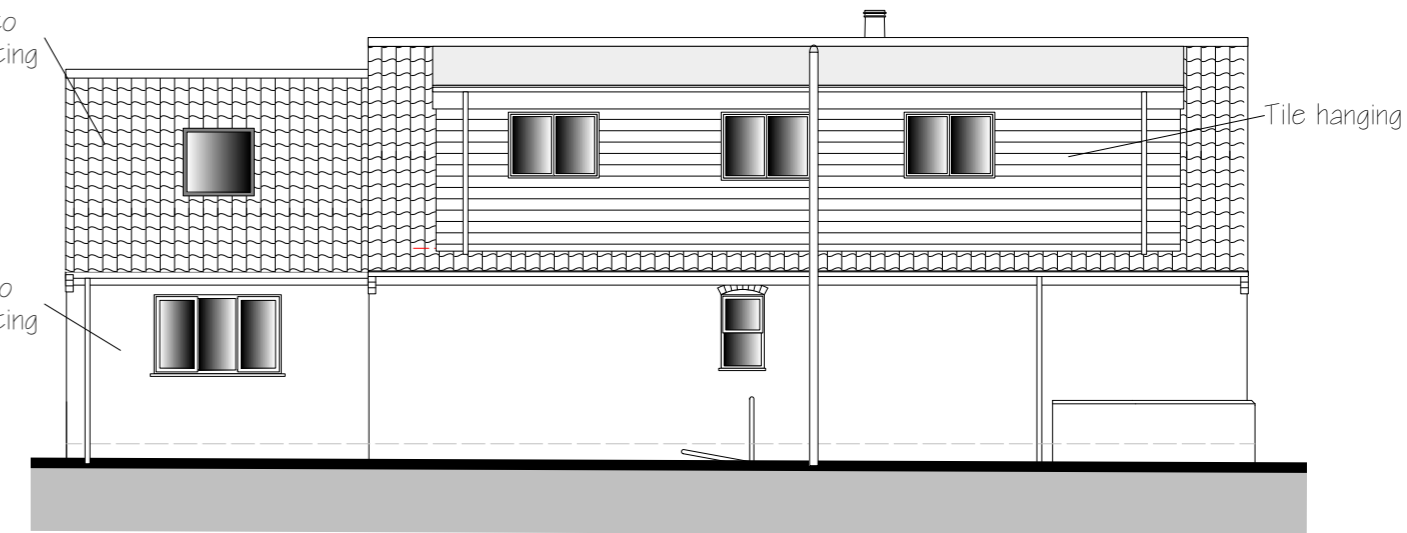


Side (north) elevation
Scale: 1:100

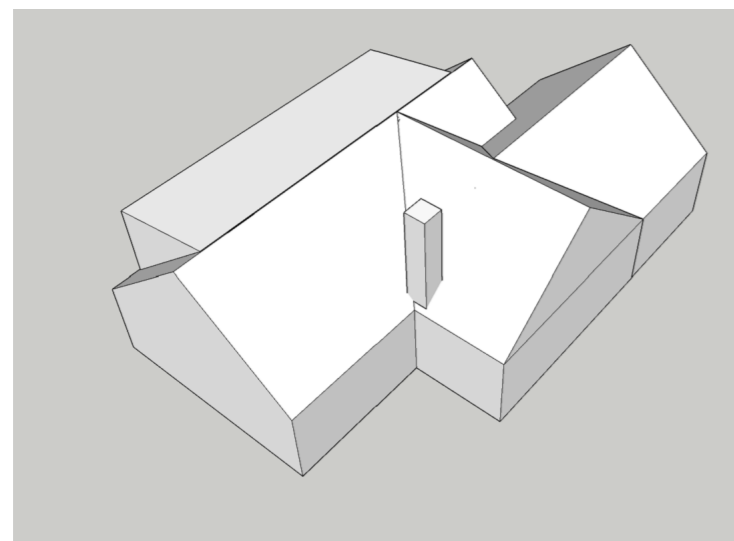


Sketch view 1-1

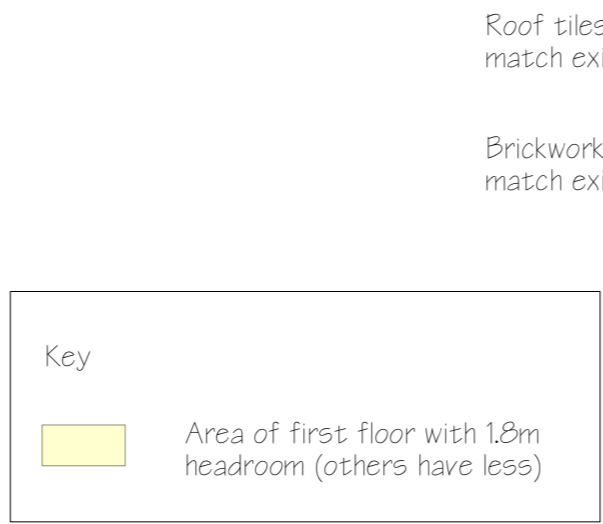


Key
Area of first floor with 1.8m headroom (others have less)

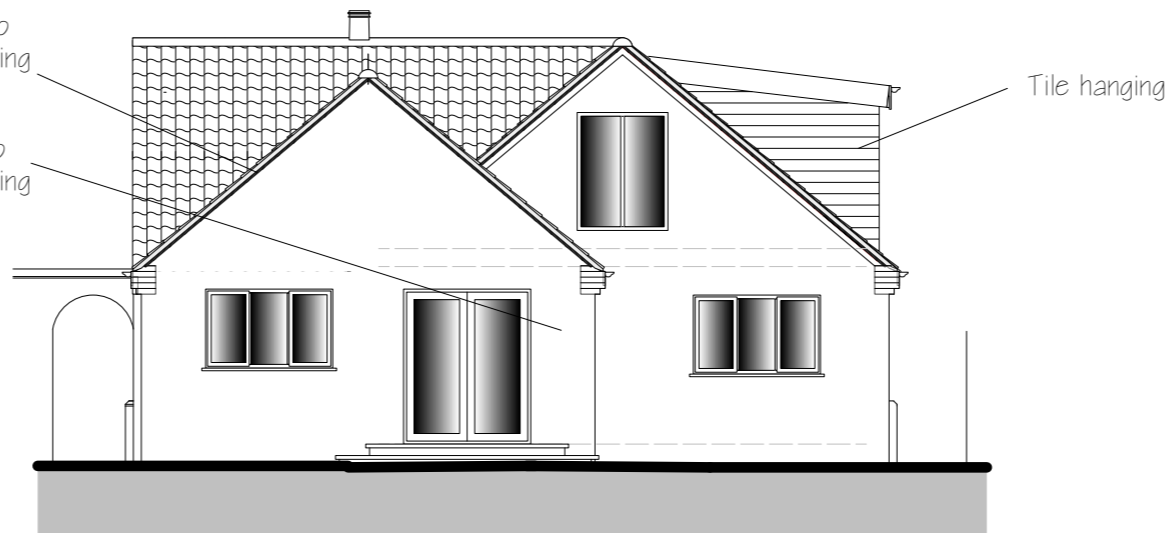


Rear (east) elevation
Scale: 1:100

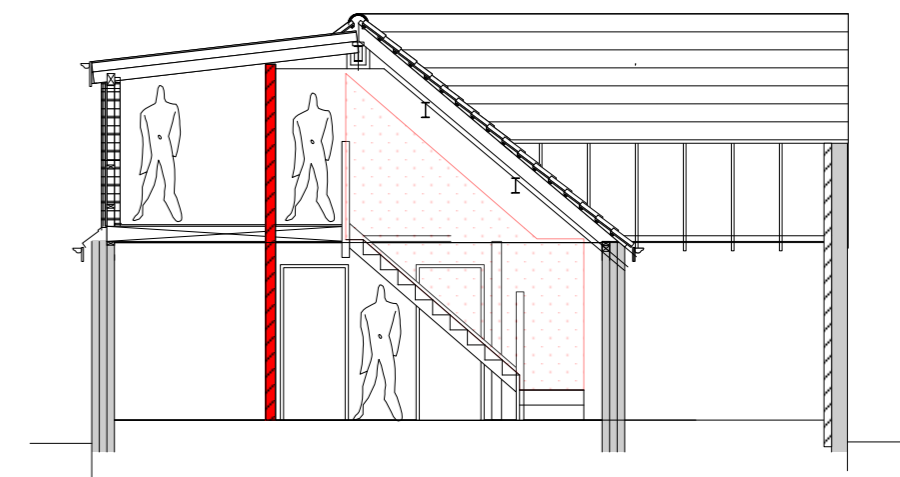


Section a-a
Scale: 1:100

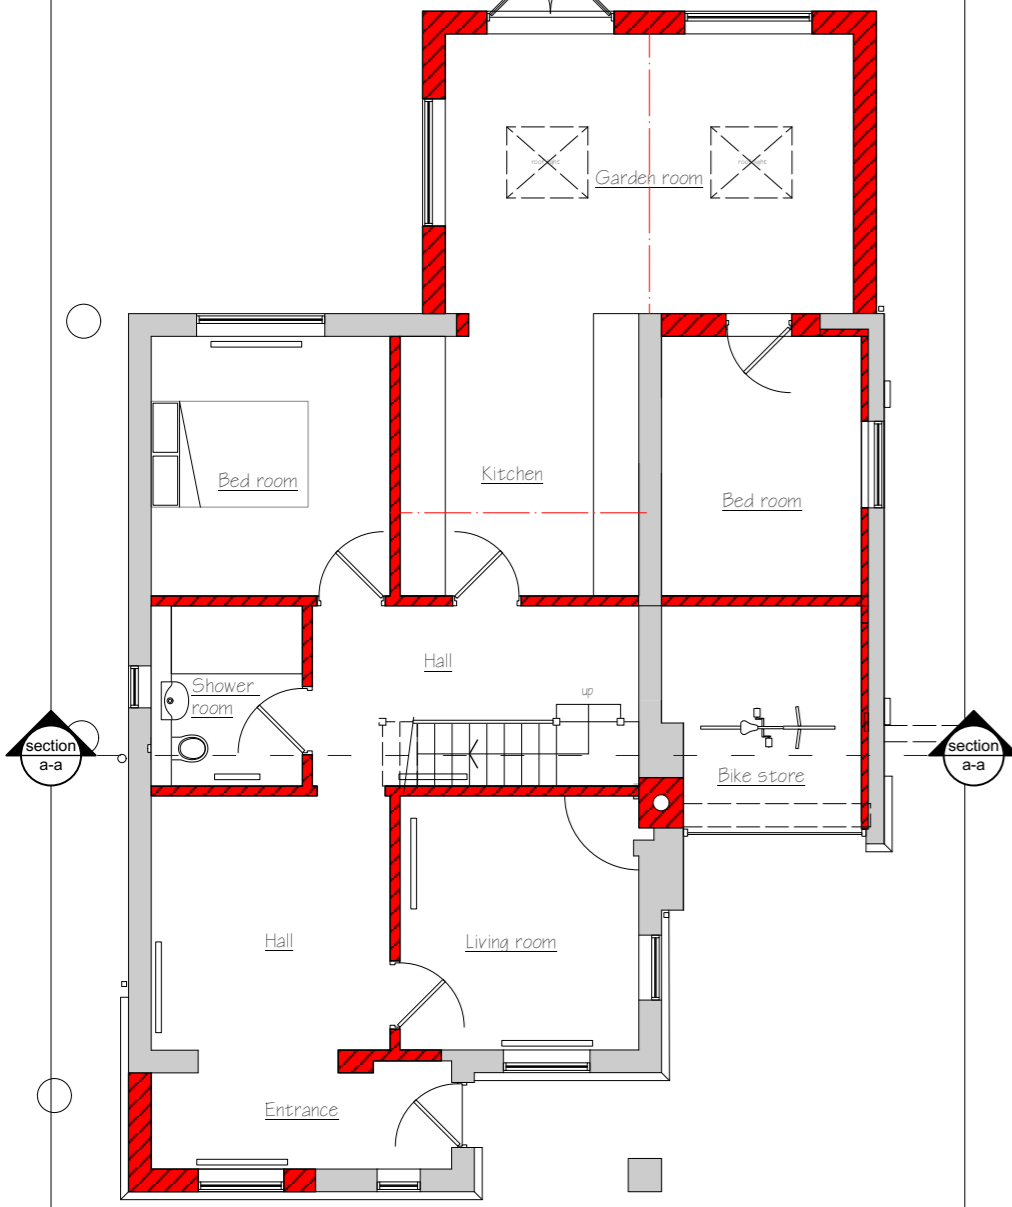

Ground floor plan
Scale: 1:100

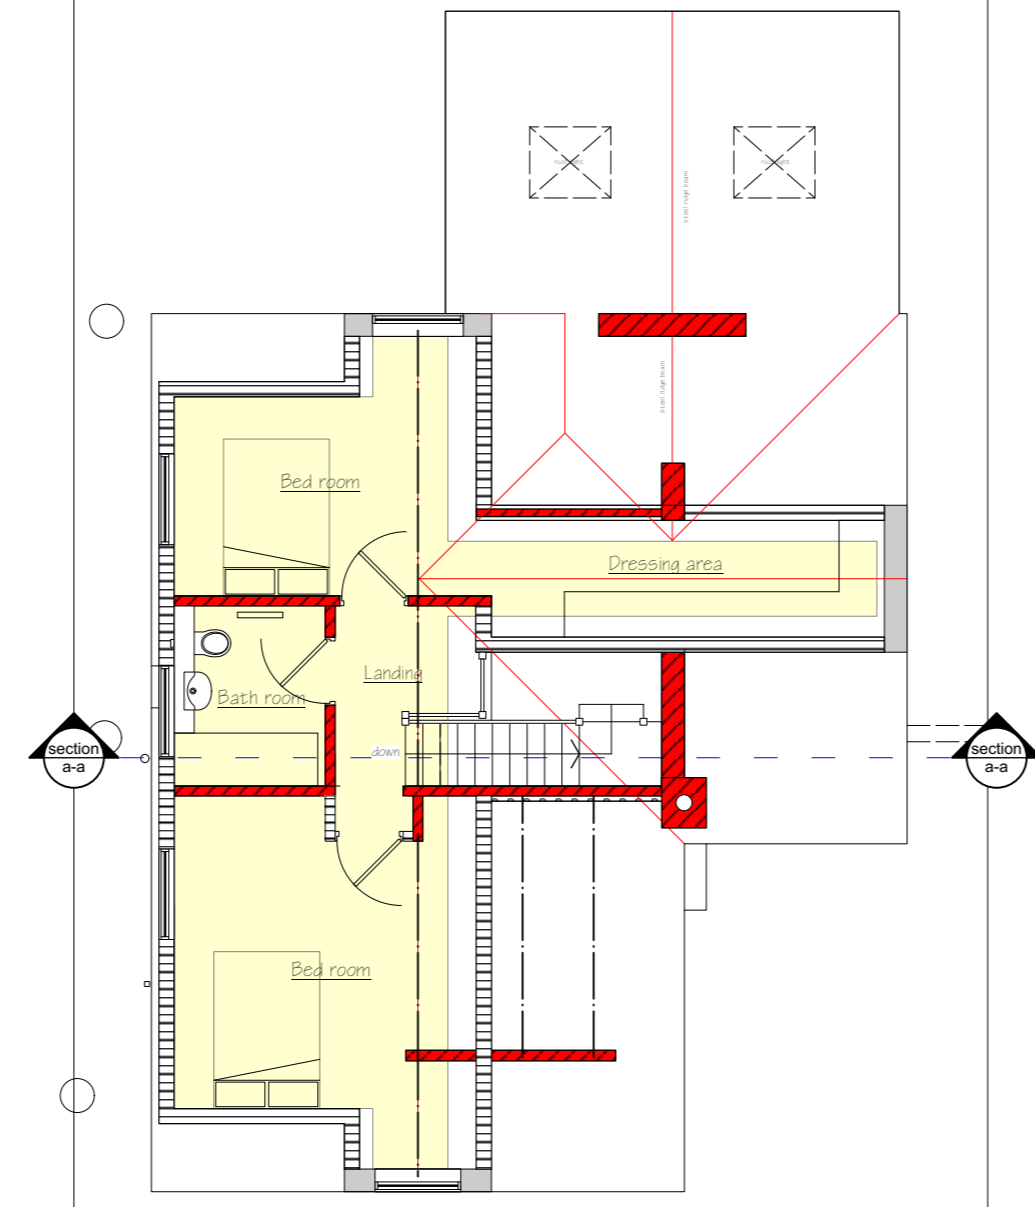

Roof level plan
Scale: 1:100

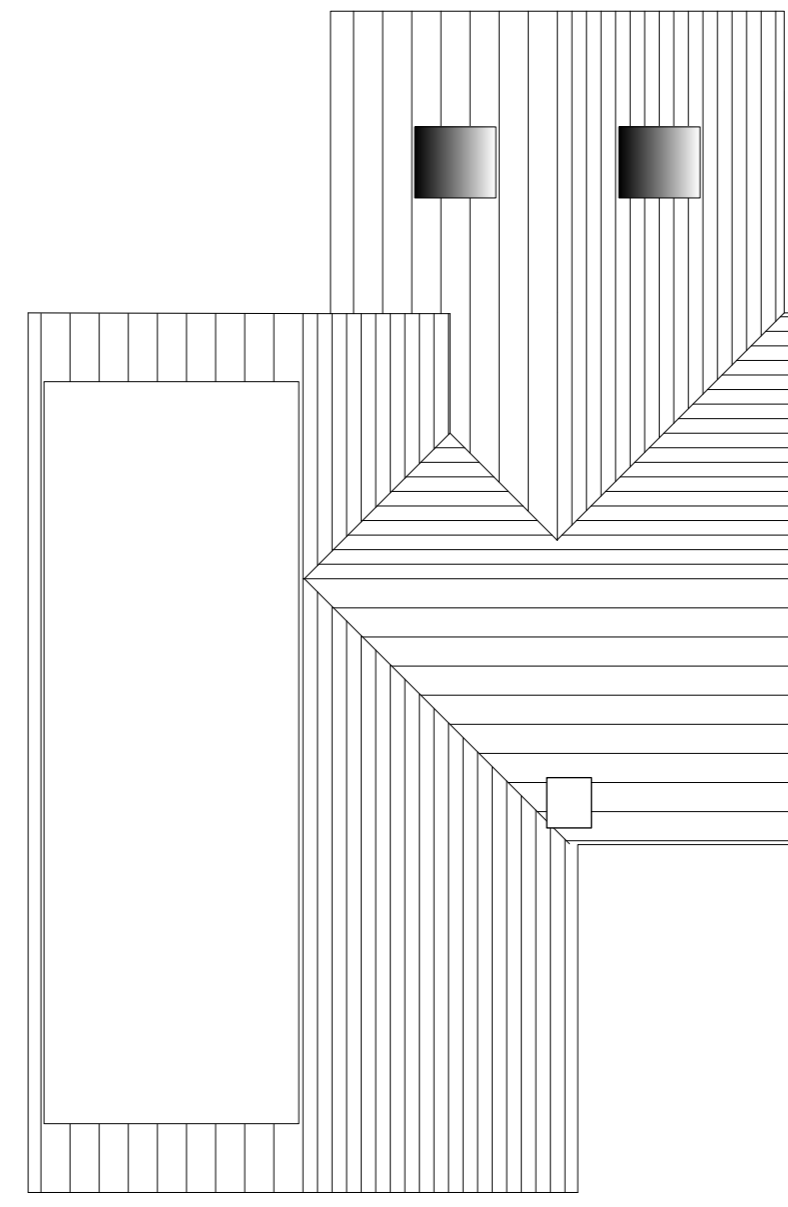

Roof plan
Scale: 1:100



WILSON KENNETT PARTNERSHIP
architect · surveyor
planning and building
consultants
College House · 2 College Street
Harrogate · W Yorkshire · HG2 0AH
tel 01423 531183
fax 01423 531184
e-mail wkp@wpartnership.co.uk
www.wpartnership.co.uk

CLIENT	C Atkinson
JOB	19 New Forge Court, Haxby, YORK, YO32 3YA
DETAIL	Proposed plans, elevations and section

SCALE	1:100 @ A2
DRAWN	MOK
DATE	Feb 2021
1395 / 4	