





FRONT ELEVATION

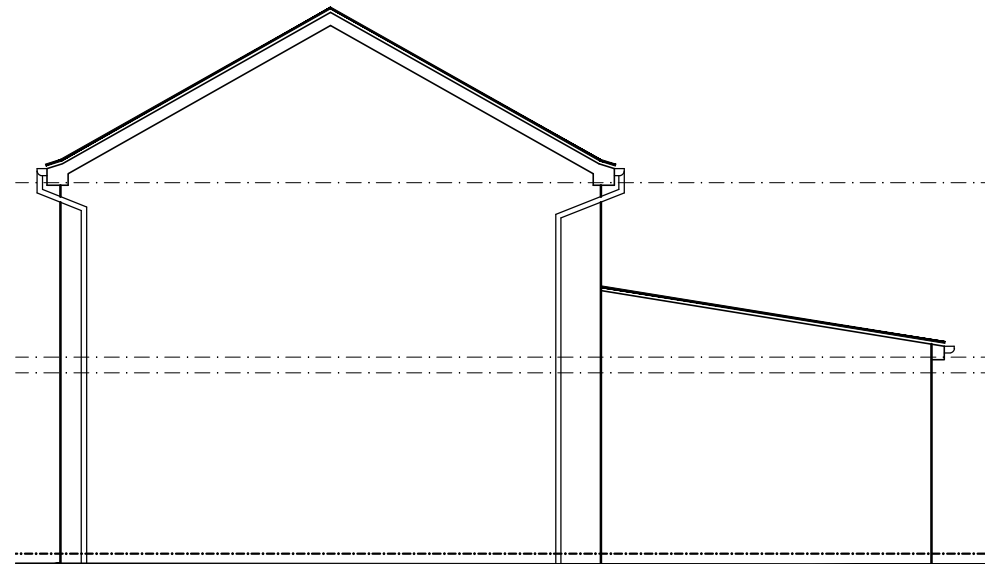


SIDE ELEVATION



REAR ELEVATION

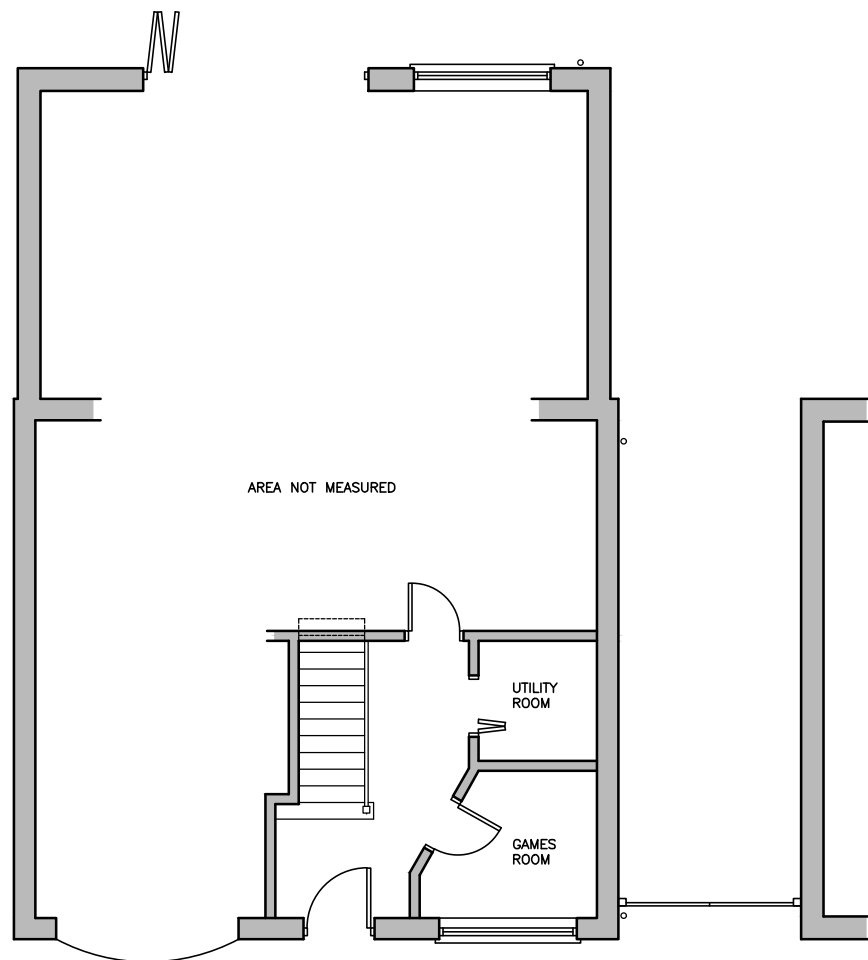

GROUND FLOOR PLAN

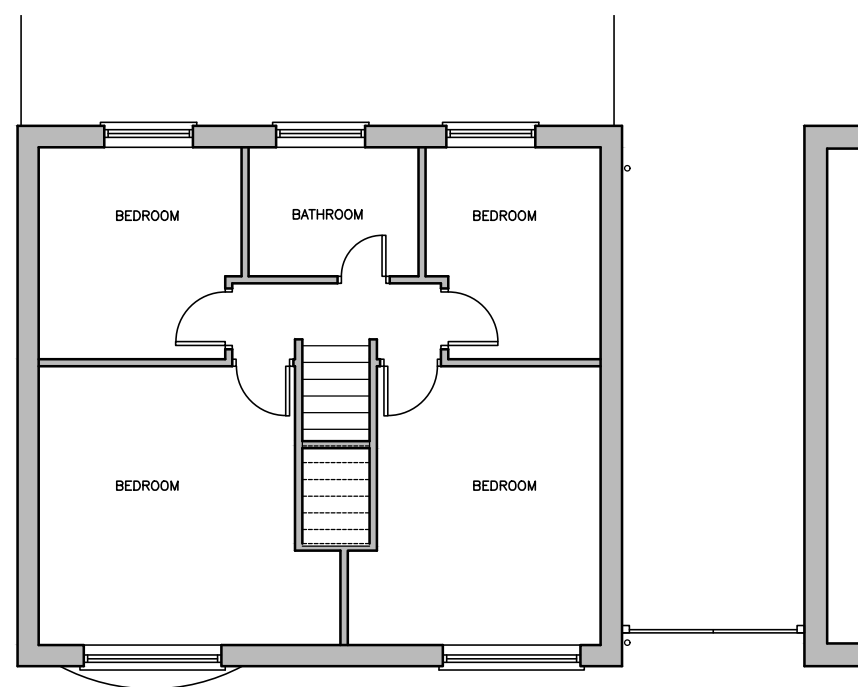

FIRST FLOOR PLAN

CLIENT
 MR & MRS ABRAM
 54 EDEN CLOSE, YORK

PROJECT
 TWO STOREY REAR & SINGLE
 STOREY FRONT EXTENSIONS

TITLE
 EXISTING PLANS & ELEVATIONS

STATUS
 PLANNING APPROVAL

DATE: FEB 21 SCALE: 1:100

DRAWING NUMBER
 2021 12 02

CAD DETAILS
 XREF'S:
 PCPfile: LScale: Size: A3

Do NOT scale this drawing. Figured dimensions only are to be used.
 Any discrepancies between this drawing and other information shall be reported to the Architect.
 MODIFICATIONS to be made solely on ORIGINAL MAGNETIC MEDIA.