

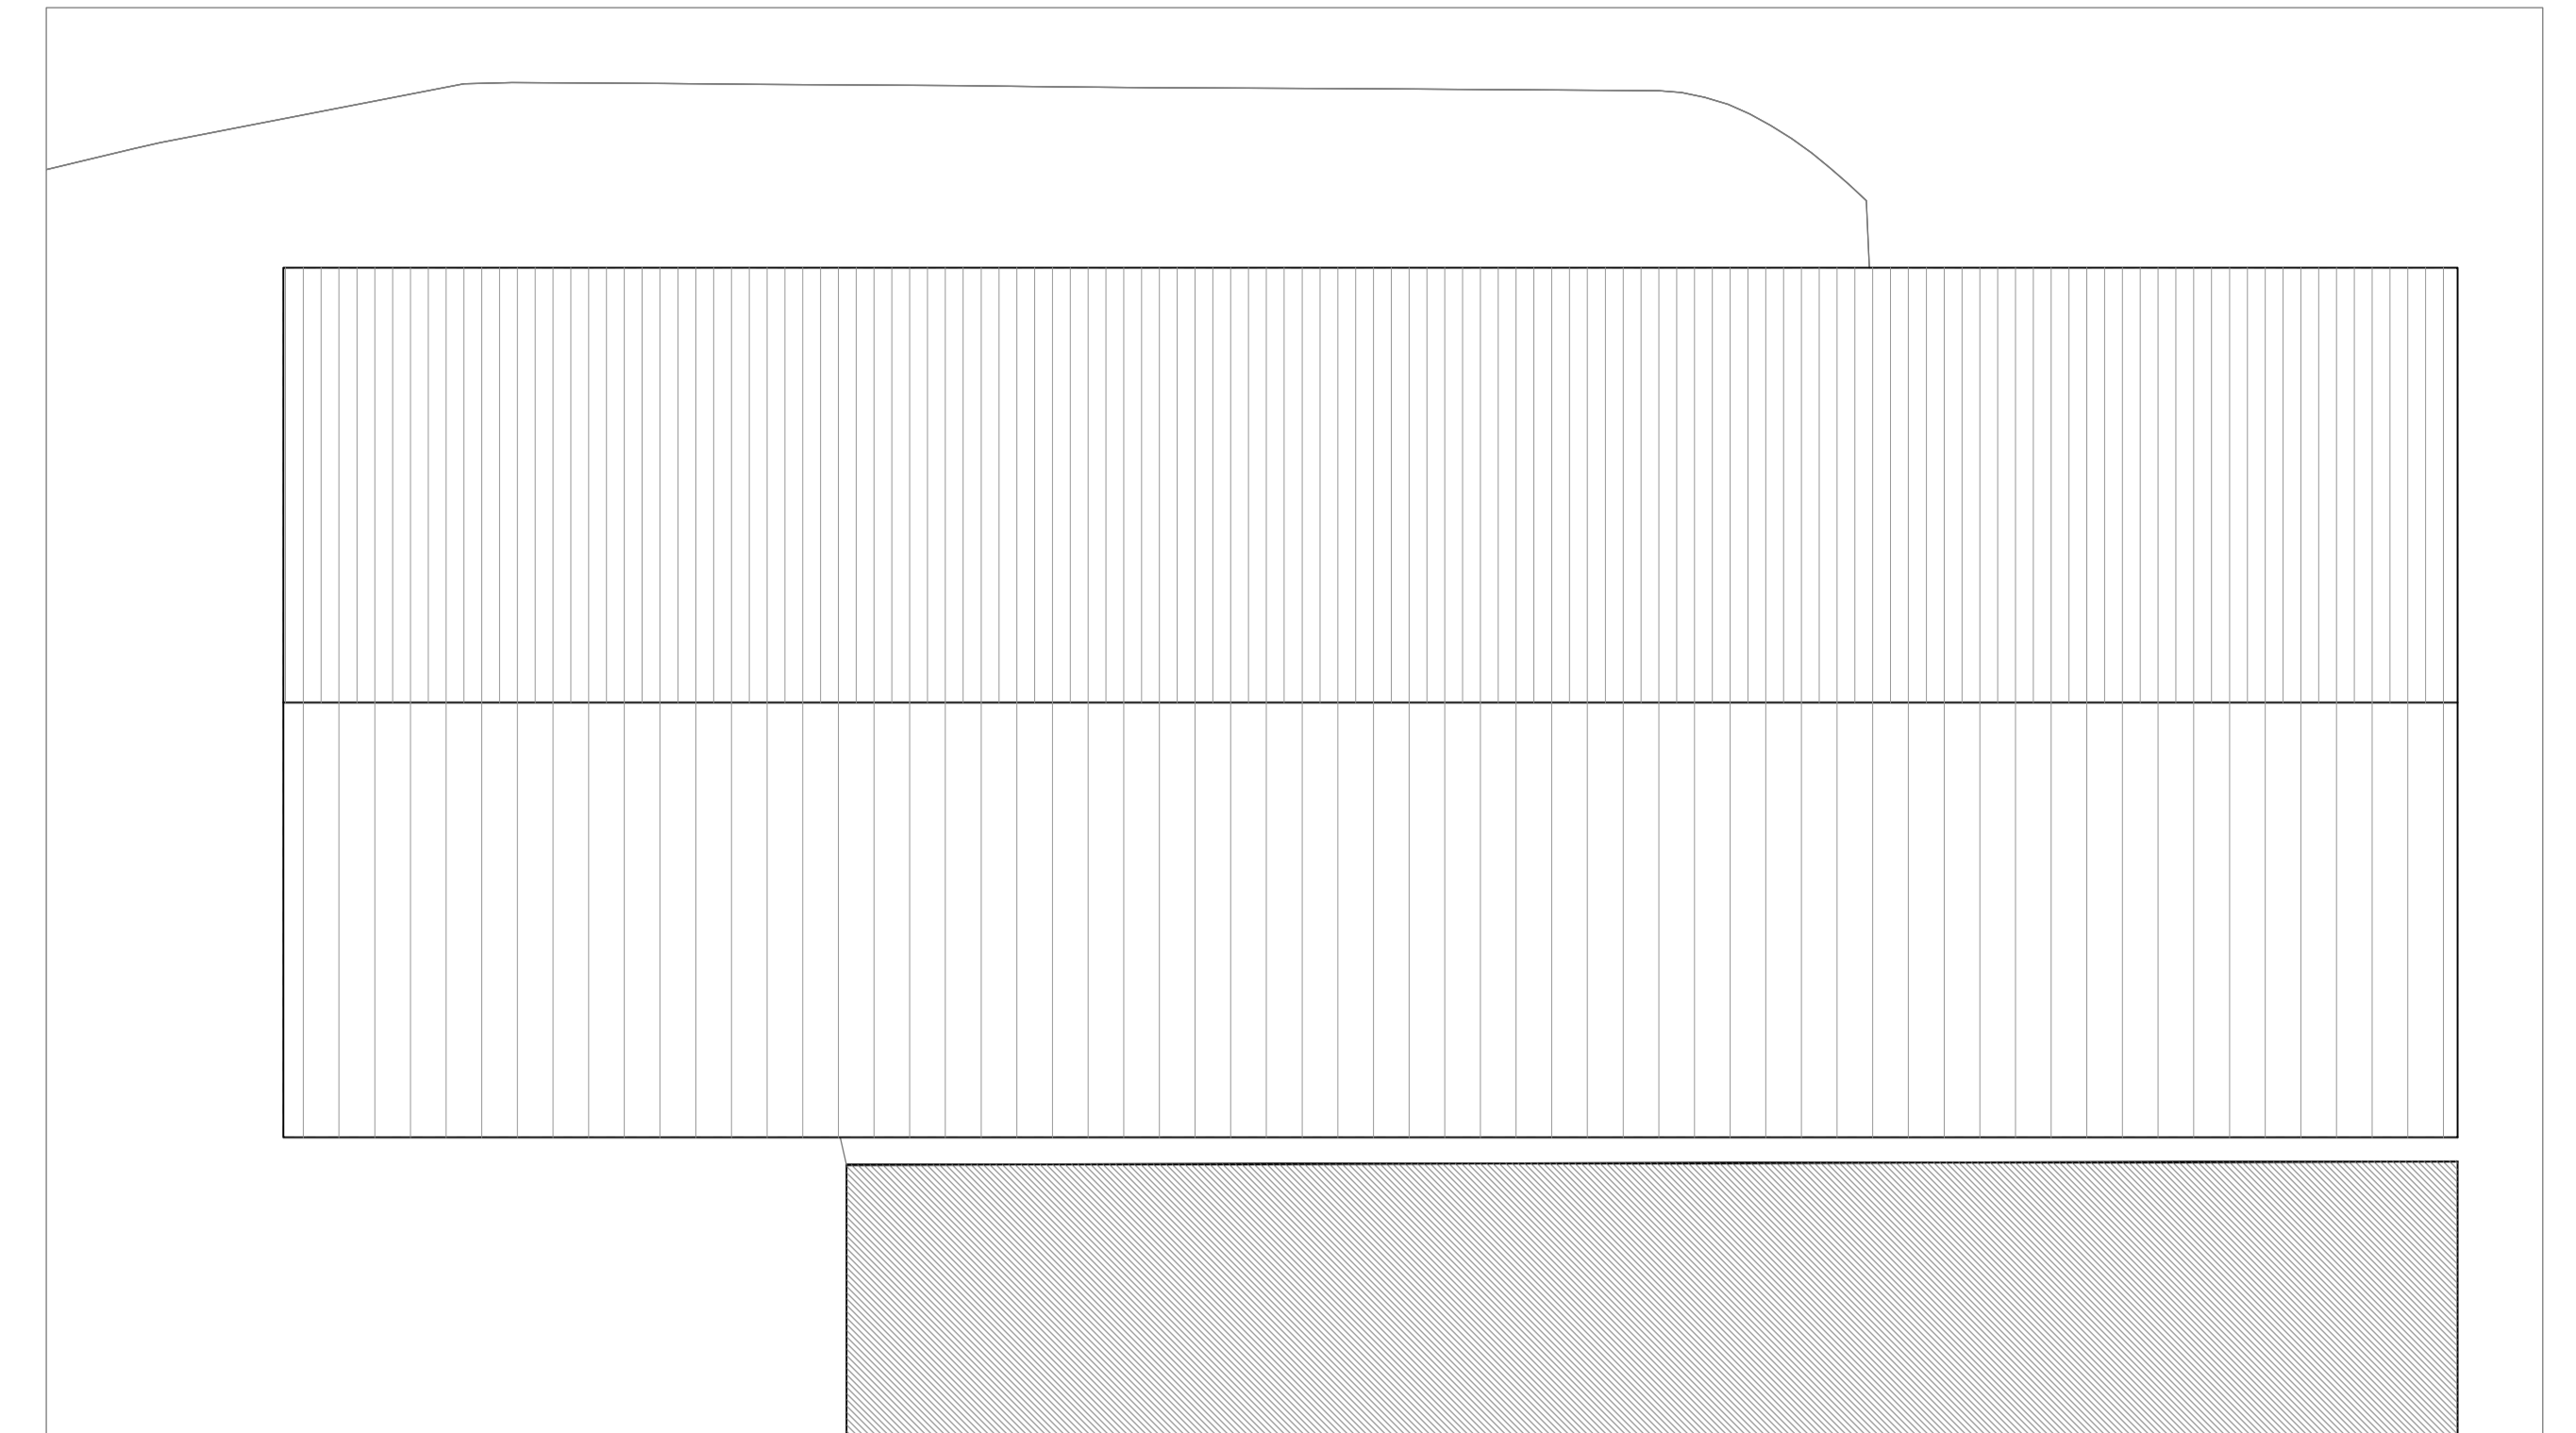
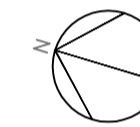



Proposed Ground Floor Plan 1:100

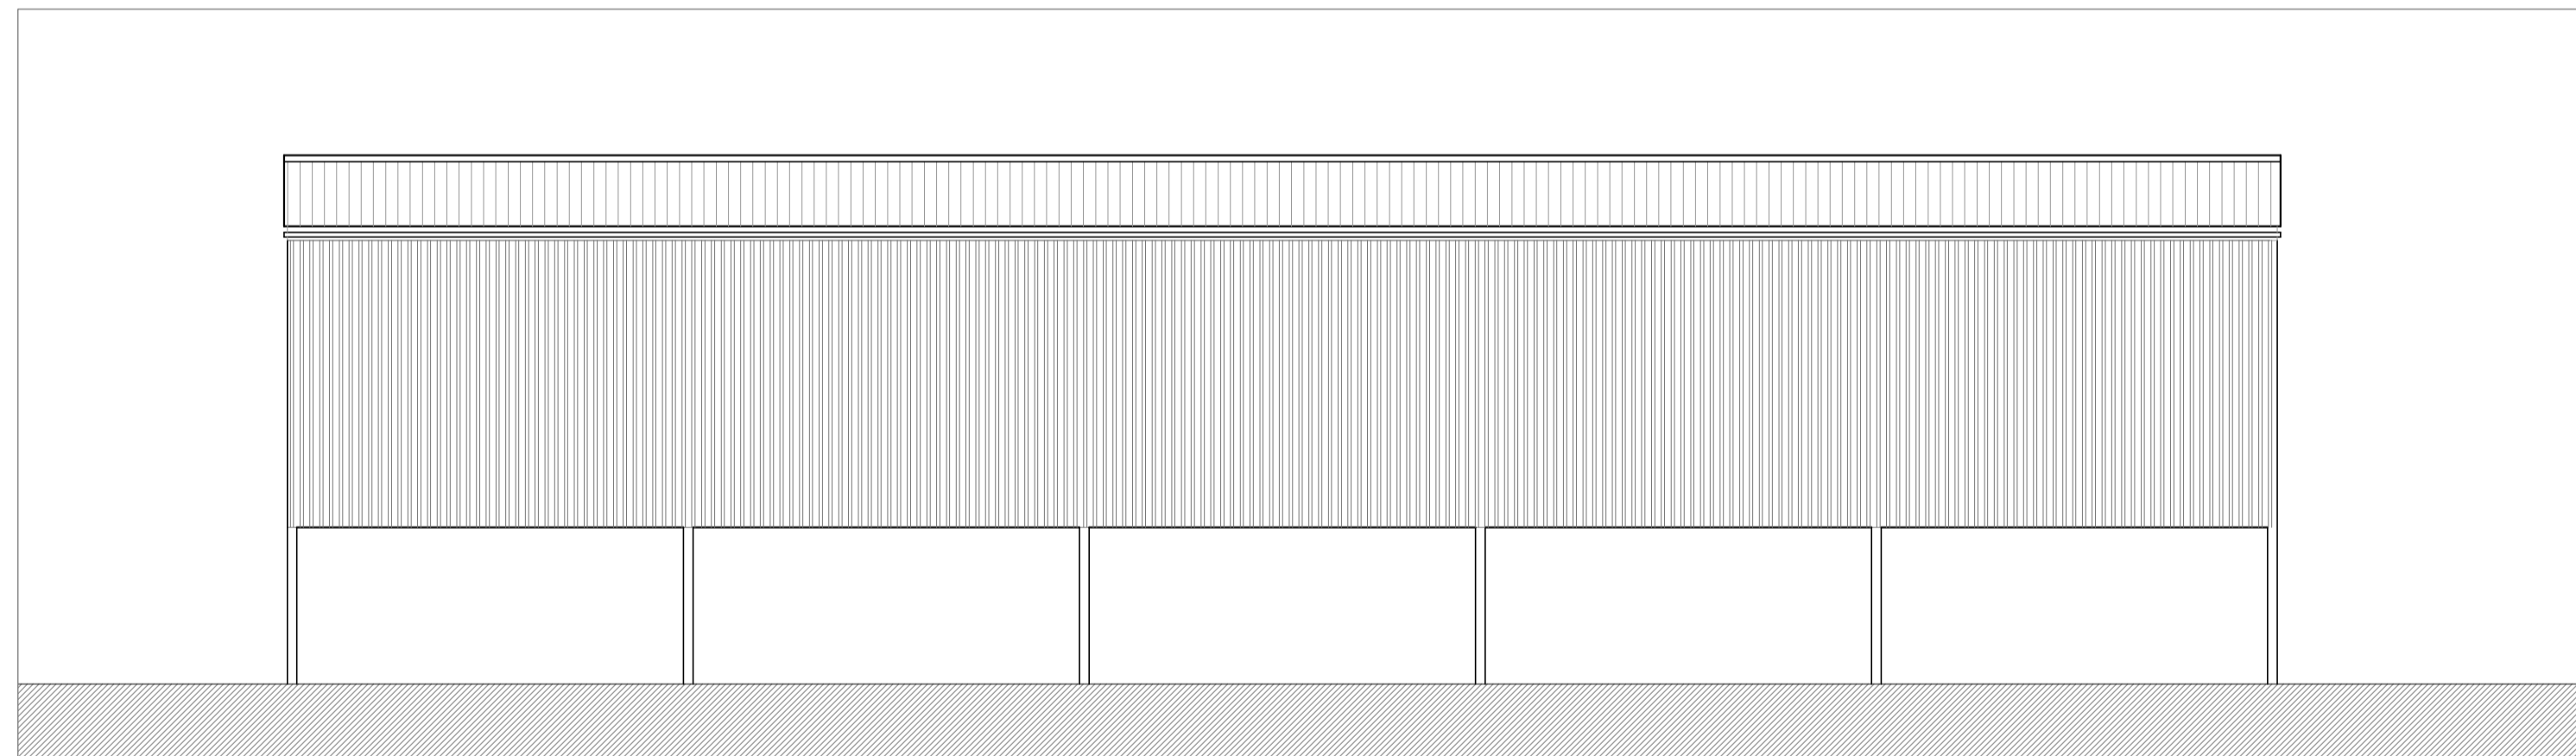


Proposed Roof Plan 1:100

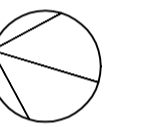


Proposed West Elevation 1:100

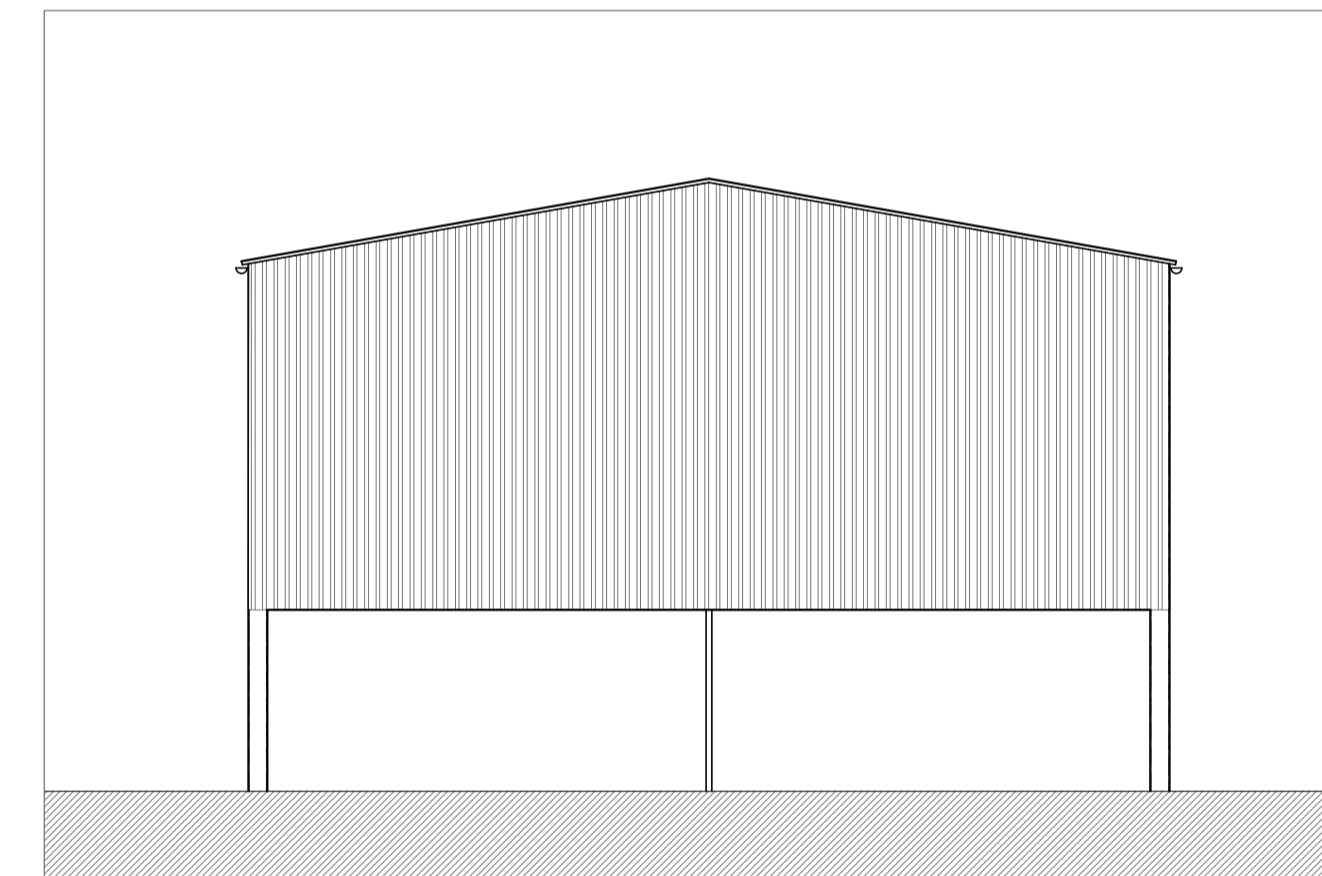

Proposed North Elevation 1:100

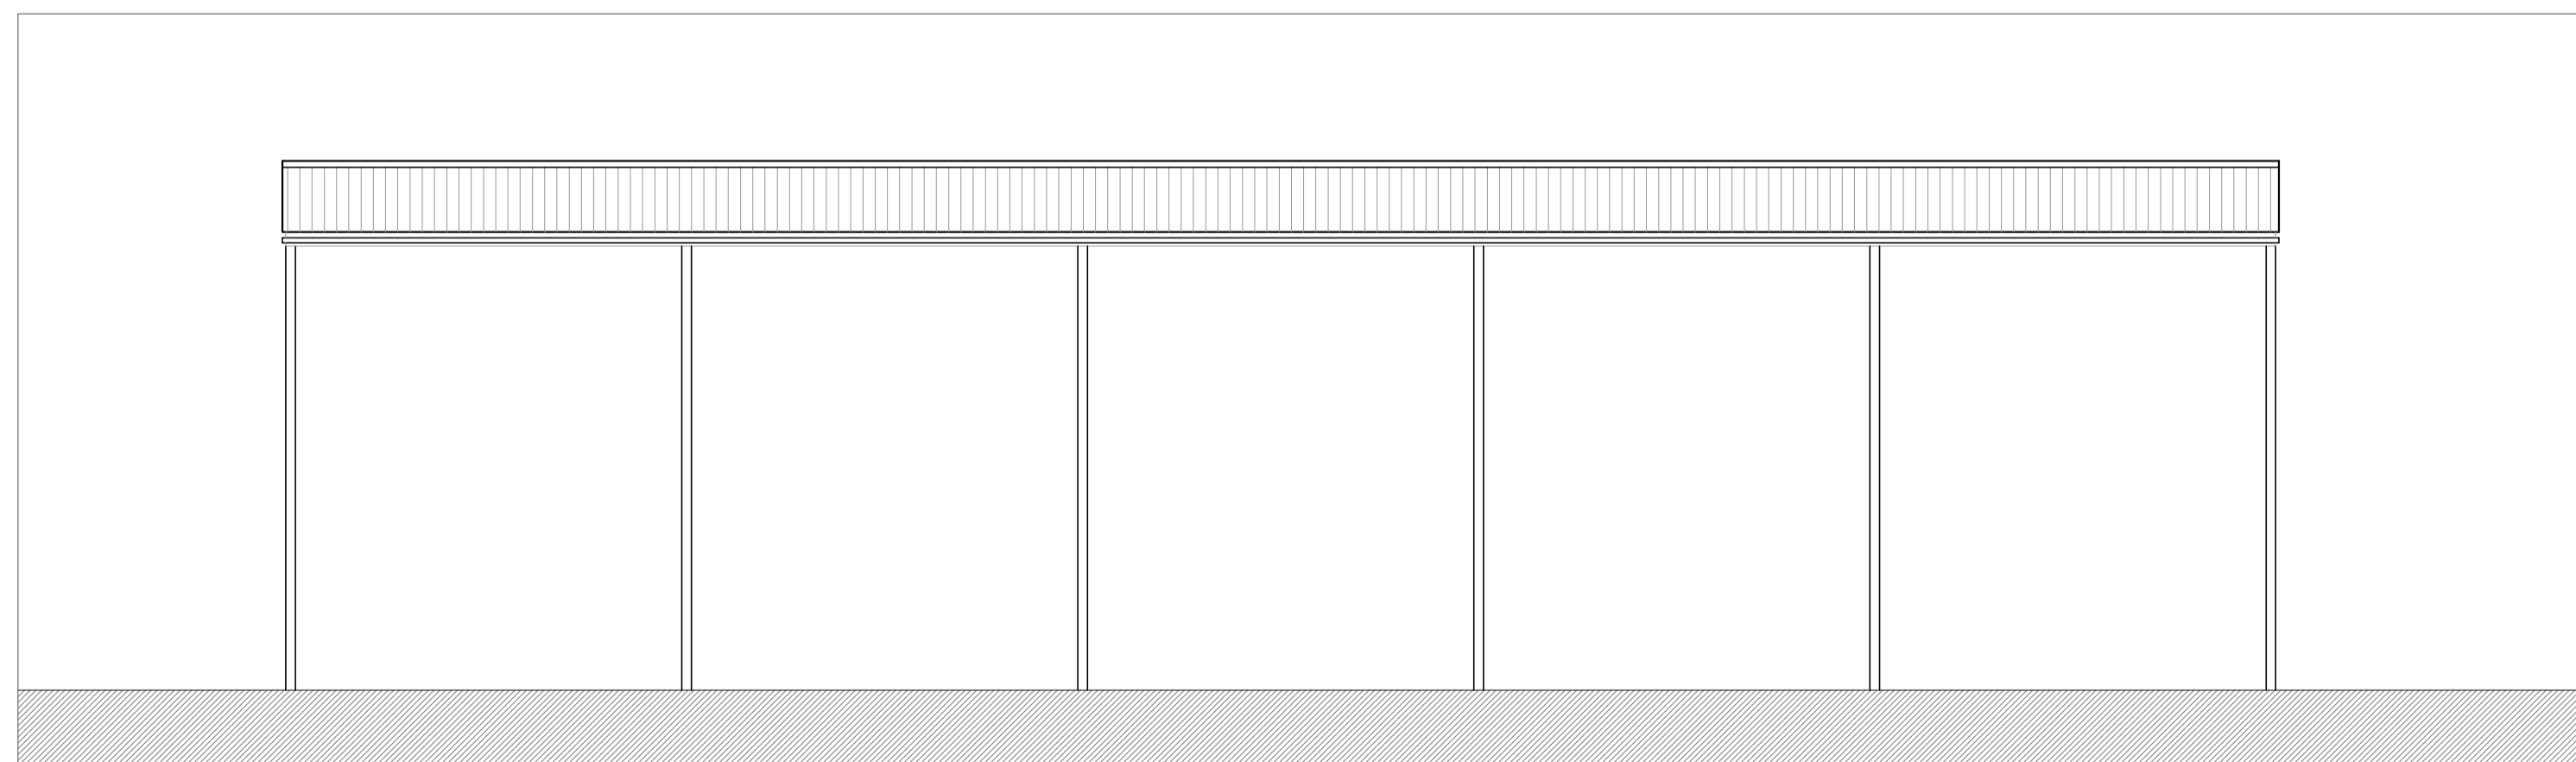

Proposed East Elevation 1:100

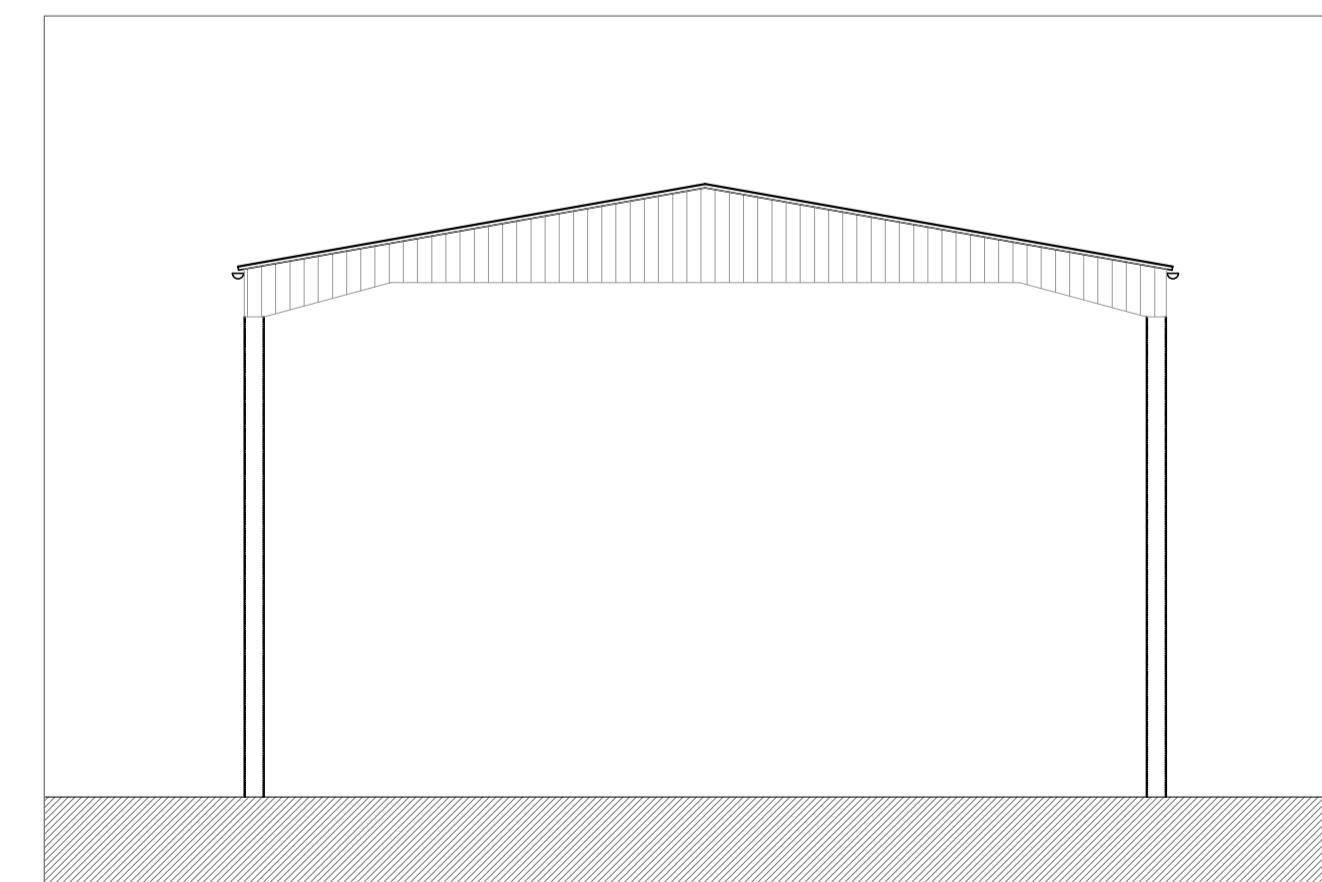

Proposed South Elevation 1:100

Notes
 Do not scale off this drawing - All dimensions and setting out to be verified on site. If in doubt contact the originator for clarification.
 The contents of this drawing are covered by copyright and remain the property of Guy Forman Architect. The drawing is issued on the condition that it is not copied, reproduced, related or disclosed to any unauthorised person, either wholly or in part without the consent in writing of Guy Forman Architect.

| Rev | Description | Date | By | Chk |
|-----|--------------------------|----------|----|-----|
| A | Proposed roof plan added | 09.03.21 | GF | GF |

FOR INFORMATION

Newstead Farm, Stixwold
 Proposed New Straw Store

guyforman
 ARCHITECT
 Guy Forman BA (Hons) MArch
 tel 07958 188257

**Proposed
 Plans & Elevations**

| Scale: | Date: | Drawn: | Checked: |
|----------------|----------|--------|----------|
| A1 Sheet | 01/03/21 | GF | GF |
| Drawing No.: | Rev: | | |
| 454/2-SPE-P-01 | - | | |