


Proposed House Front Elevation  
Scale 1:100



Proposed House Rear Elevation  
Scale 1:100

## ADDITIONAL WORK

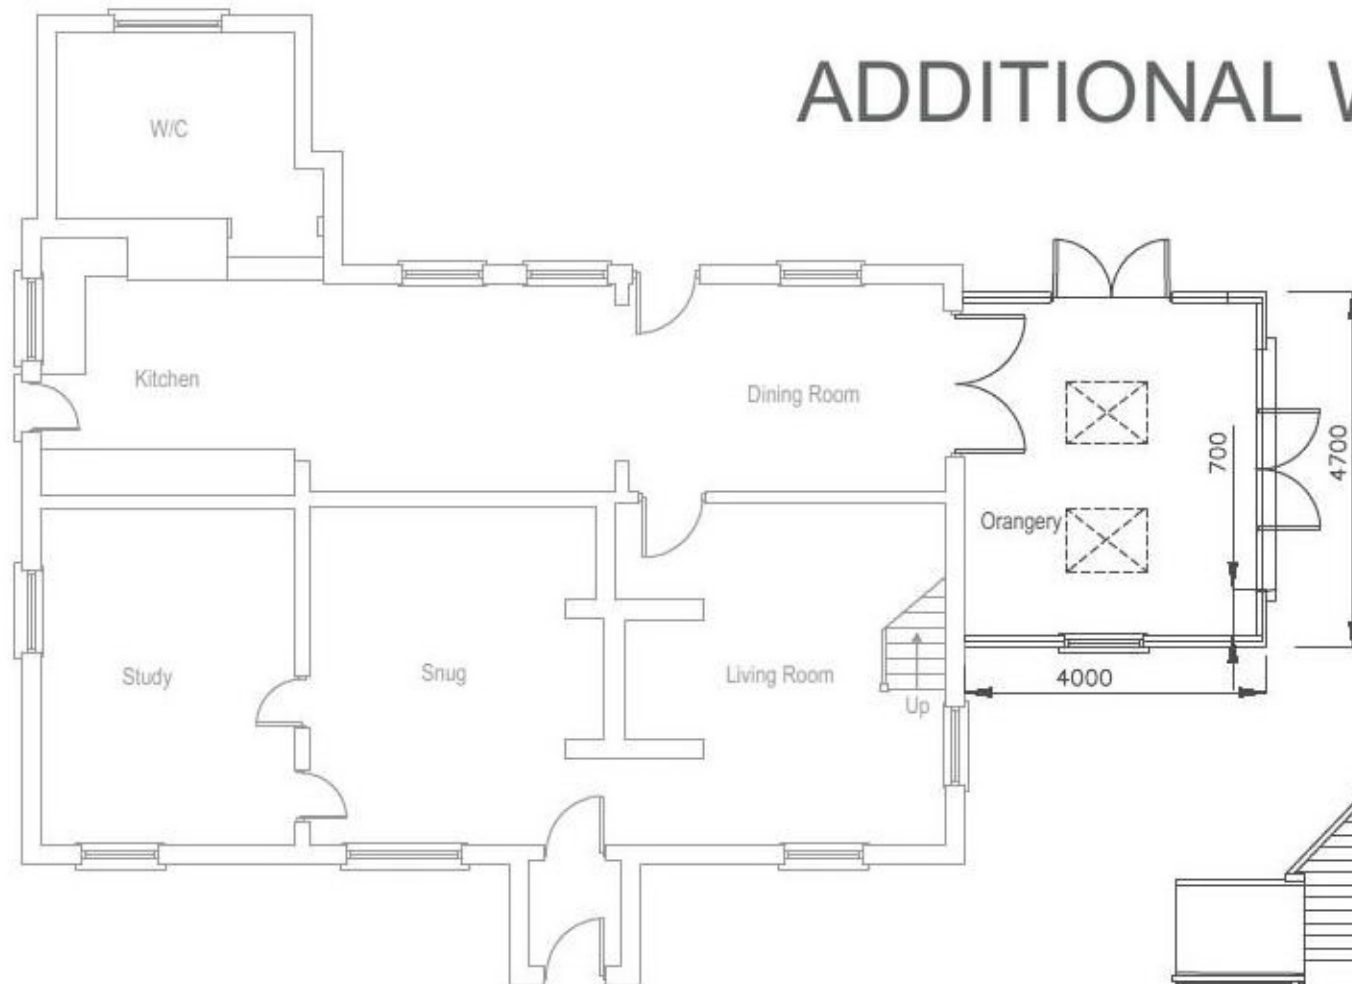


Proposed Ground Floor Plans  
Scale 1:100

Proposed House Side Elevation  
Scale 1:100



Proposed House Side Elevation  
Scale 1:100

 project <b>Chiver Cottage Lodge Lane Ardleigh Essex</b>		 <b>Architecture, Planning Building Control</b> 4 Upper Street Upper Layham Ipswich Suffolk IP7 5JX Tel: [REDACTED] Mob: [REDACTED] E-Mail: [REDACTED]	
drawing <b>Proposed Plans and Elevations</b>		drawing no <b>Issued for COMMENT 05.0201.2020 Rev Final</b>	
scale <b>As Shown@A3</b>	revision		
date <b>February 2021</b>	CAD file name:		
drawn <b>jbb</b>	xrefs:		
plot checked			
No dimensions to be scaled from drawing. The contractor should check all dimensions on site. It is the contractors responsibility to ensure compliance with Building Regulations.			