


Existing House Front Elevation
Scale 1:100



Existing House Rear Elevation
Scale 1:100

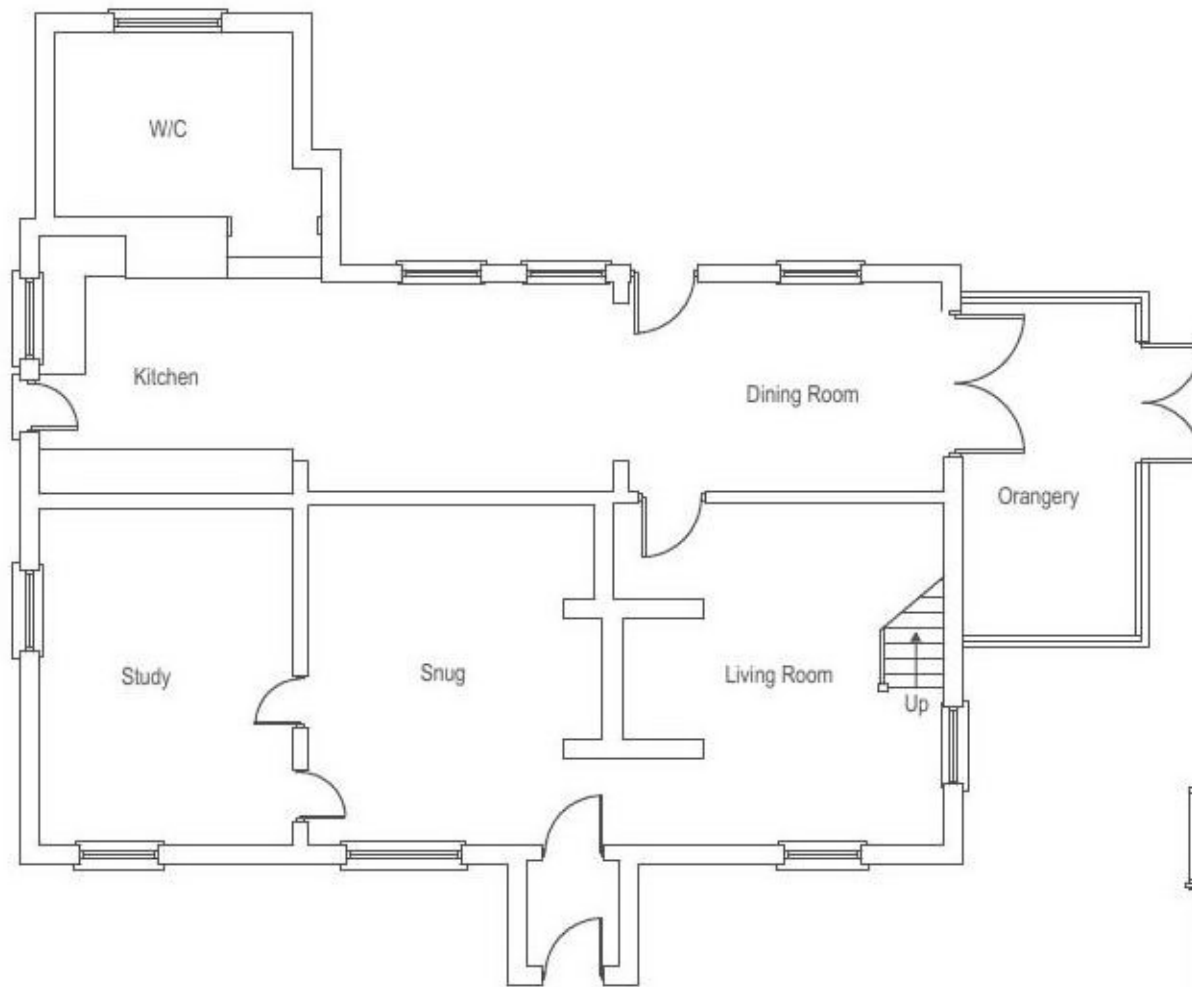


Existing Ground Floor Plans
Scale 1:100

Existing House Side Elevation
Scale 1:100



Existing House Side Elevation
Scale 1:100

project Chiver Cottage Ardleigh Essex		 Architecture, Planning Building Control 4 Upper Street Upper Layham Ipswich Suffolk IP7 5JX Tel: [REDACTED] Mob: [REDACTED] E-Mail: [REDACTED]	
drawing Existing Plans and Elevations		drawing no Issued for comment 05.0101.2020 Rev	
scale As Shown@A3	revision		
date February 2020	CAD file name:		
drawn jbb	xrefs:		
plot checked			
No dimensions to be scaled from drawing. The contractor should check all dimensions on site. It is the contractors responsibility to ensure compliance with Building Regulations.			