



Proposed Ground Floor Plan Scale 1:100

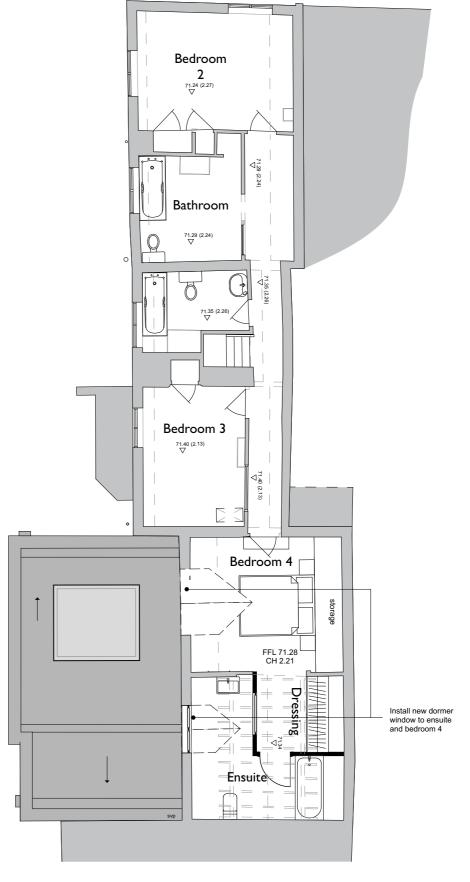

Proposed First Floor Plan Scale 1:100

 

 A
 03.01.21
 Revised to Clients Comments
 LH

 Rev Date
 Description
 By

Player Roberts Bell \(\square{1} \)

Barn 1, Shackerdale Farm, Car Colston, Nottinghamshire, NG13 8JB 01949 21100 | hello@prb-a.com | www.prb-a.com

JOB TITLE

No. 7, Church Lane, Long Clawson

DWG TITLE

Proposed Floor Plans

JOB REF_DWG NO._REVISION 20-106(08)002_A

STATUS Planning

PROJECT NUMBER 20-106		DRAWN LH	SCALE 1:100
A3	DATE 02/2021	CHECKED	

This document and its design content is copyright of Player Roberts Bell Architects Ltd ©. It shall be read in conjunction with all other associated project information including models, specifications, schedules and related consultants documents. Do not scale from documents. All dimensions to be checked on site. Immediately report any discrepancies, errors or omissions on this document to the Originator, document to be used only for status noted. If in doubt ASK.