



Existing Ground Floor Plan
Scale 1:100

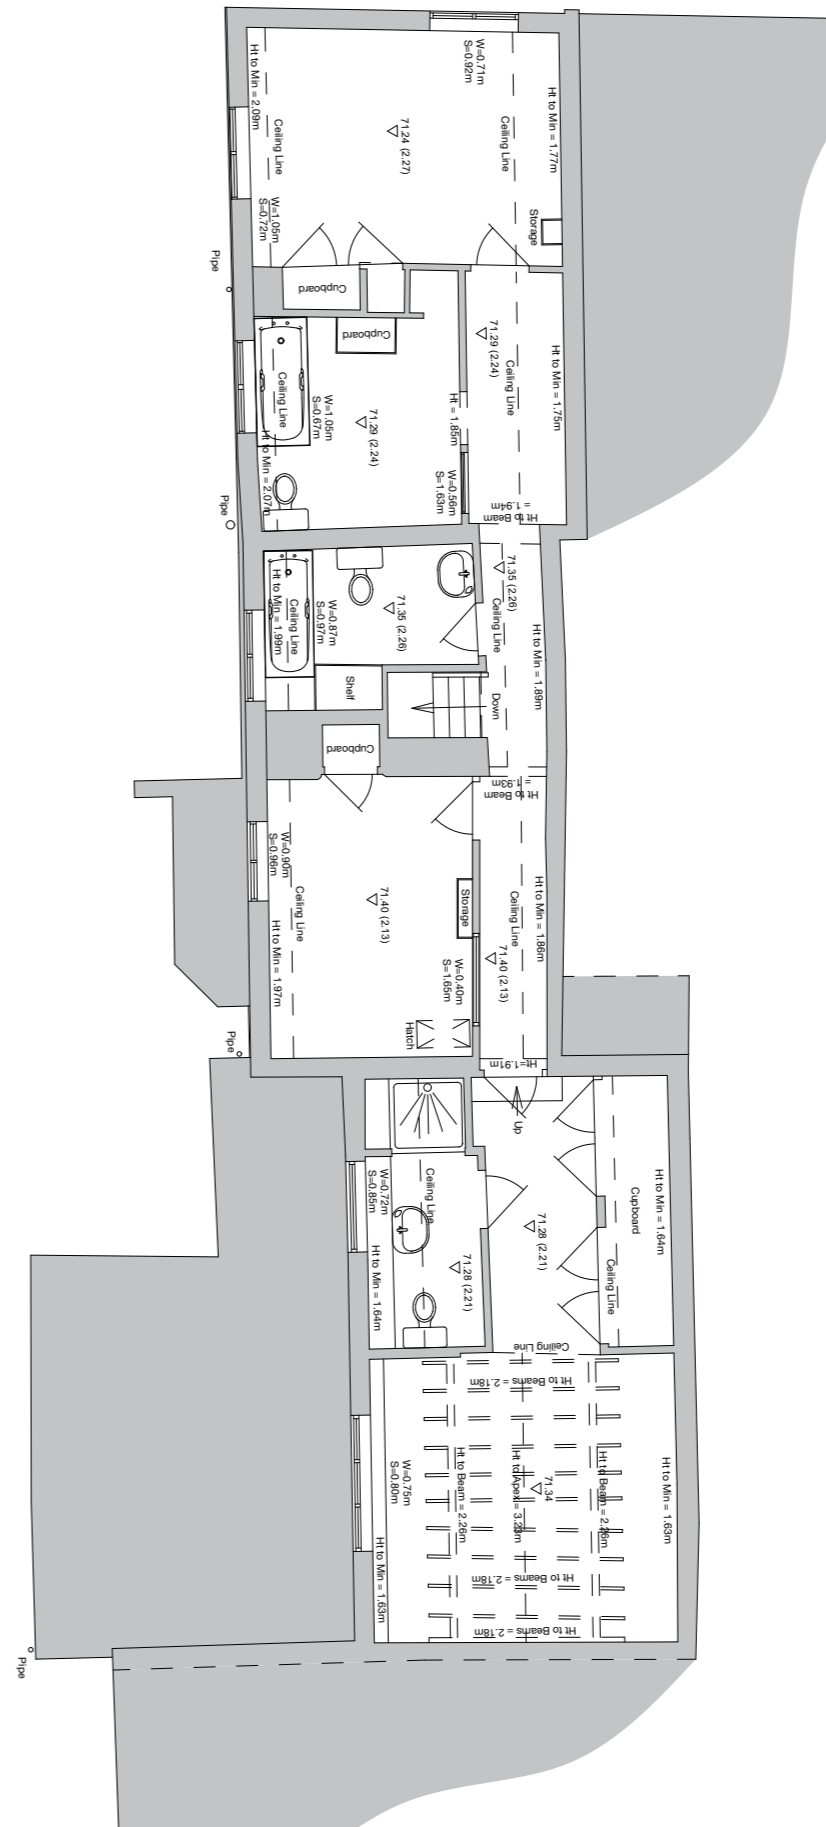

Existing First Floor Plan
Scale 1:100

 

Rev	Date	Description	By
-----	------	-------------	----

Player Roberts Bell

Barn 1, Shackerdale Farm,
Car Colston, Nottinghamshire, NG13 8JB
01949 21100 | hello@prb-a.com | www.prb-a.com

JOB TITLE
No. 7, Church Lane, Long Clawson

DWG TITLE
003 Existing Floor Plans

JOB REF_DWG NO._REVISION
20-106(02)

STATUS
Building Regulations

PROJECT NUMBER	DRAWN	SCALE
20-106	LH	1:100

A3	DATE	CHECKED
	12/2020	JP

This document and its design content is copyright of Player Roberts Bell Architects Ltd ©. It shall be read in conjunction with all other associated project information including models, specifications, schedules and related consultants documents. Do not scale from documents. All dimensions to be checked on site. Immediately report any discrepancies, errors or omissions on this document to the Originator, document to be used only for status noted. If in doubt ASK.