



Issue:

# PLANNING


Revision:

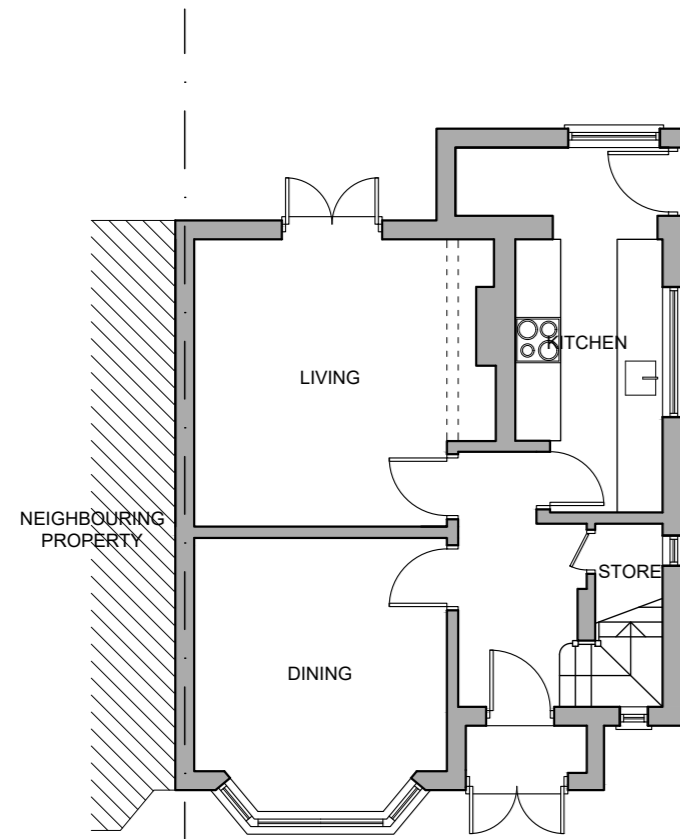


EXISTING GROUND FLOOR PLAN

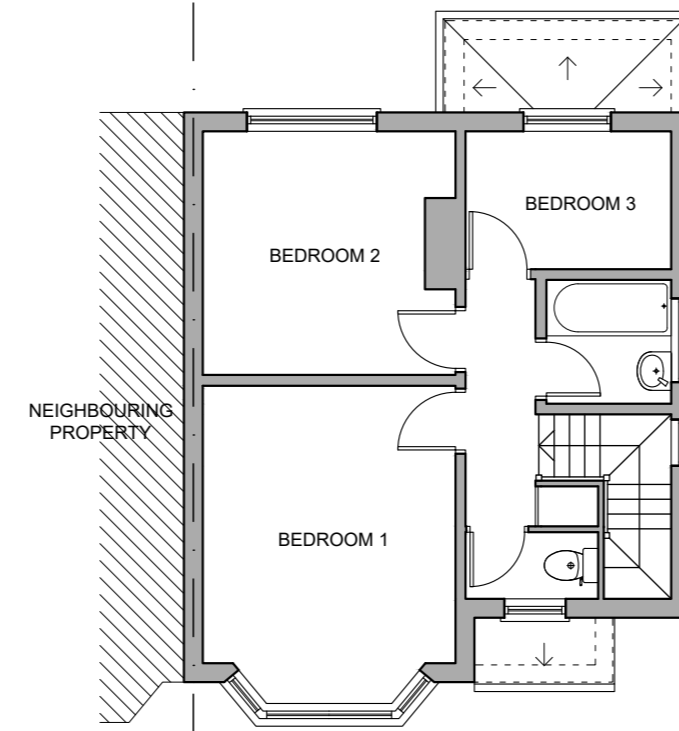

EXISTING FIRST FLOOR PLAN

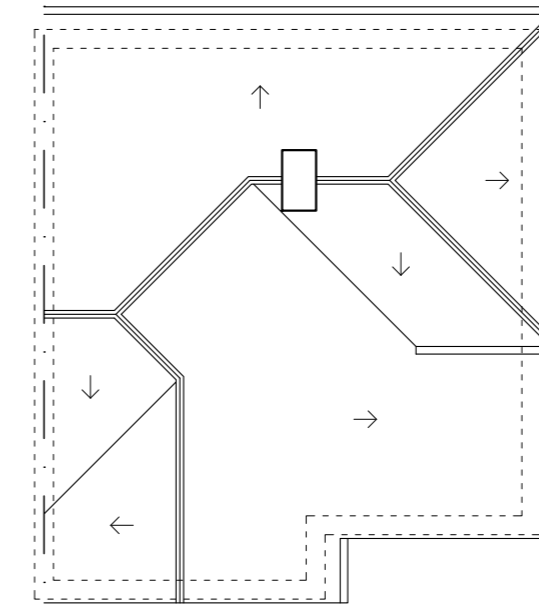

EXISTING ROOF PLAN

 


EXISTING FRONT ELEVATION



EXISTING FLANK ELEVATION



EXISTING REAR ELEVATION

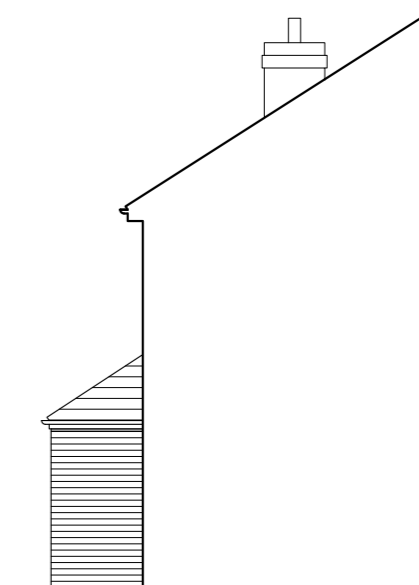

EXISTING FLANK ELEVATION

## DSQUARE ARCHITECTS

61 Mosley Street, Manchester, M2 3HZ  
0161 222 3734 | info@dsquare-architects.co.uk  
www.dsquare-architects.co.uk

Client:

Mr. and Mrs. Cagna

Site:

14 Whitehaven Gardens  
Manchester, M20 2SY

Title:

Plans, Elevations and  
Section as Existing

Scale: 1:100 @ A2

Drawn:

Date: March 2021

DD

Drg. No.  
2105-03

Rev.  
P1