



Issue:

PLANNING


Revision:

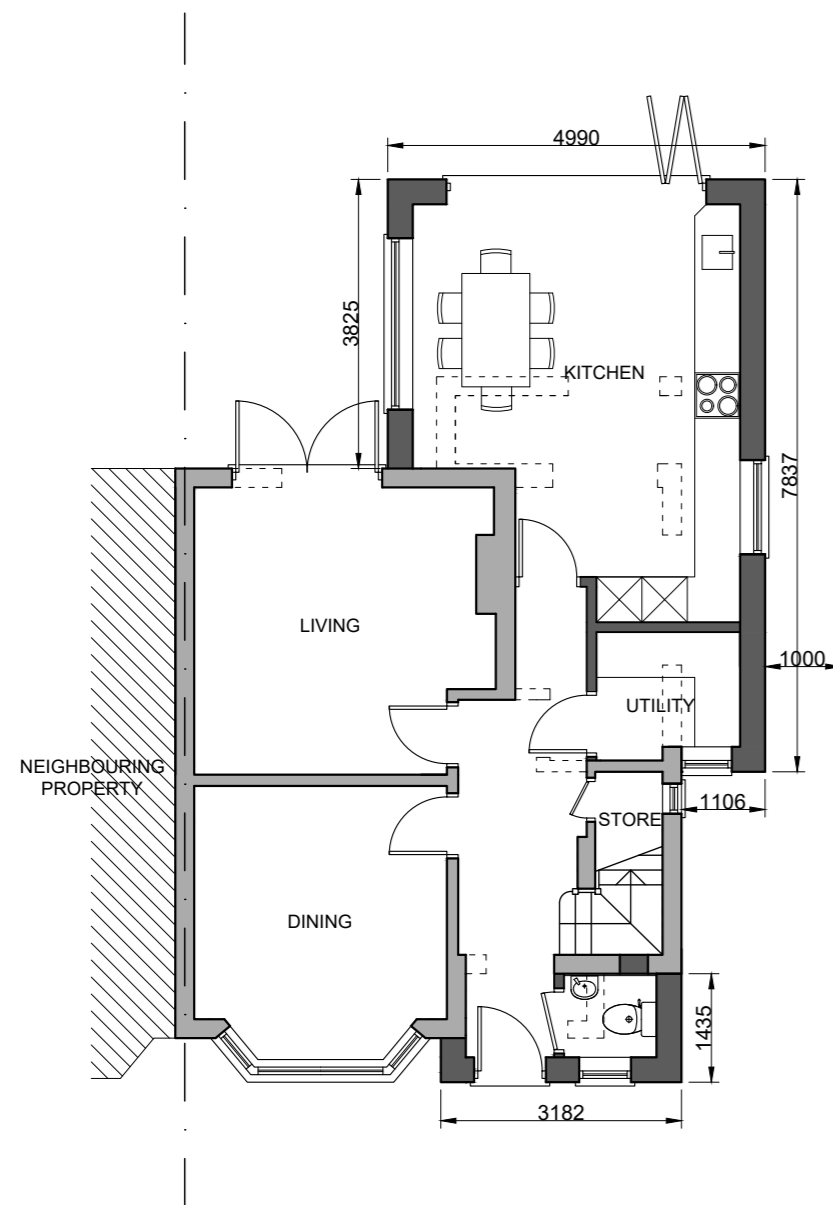

PROPOSED GROUND FLOOR PLAN

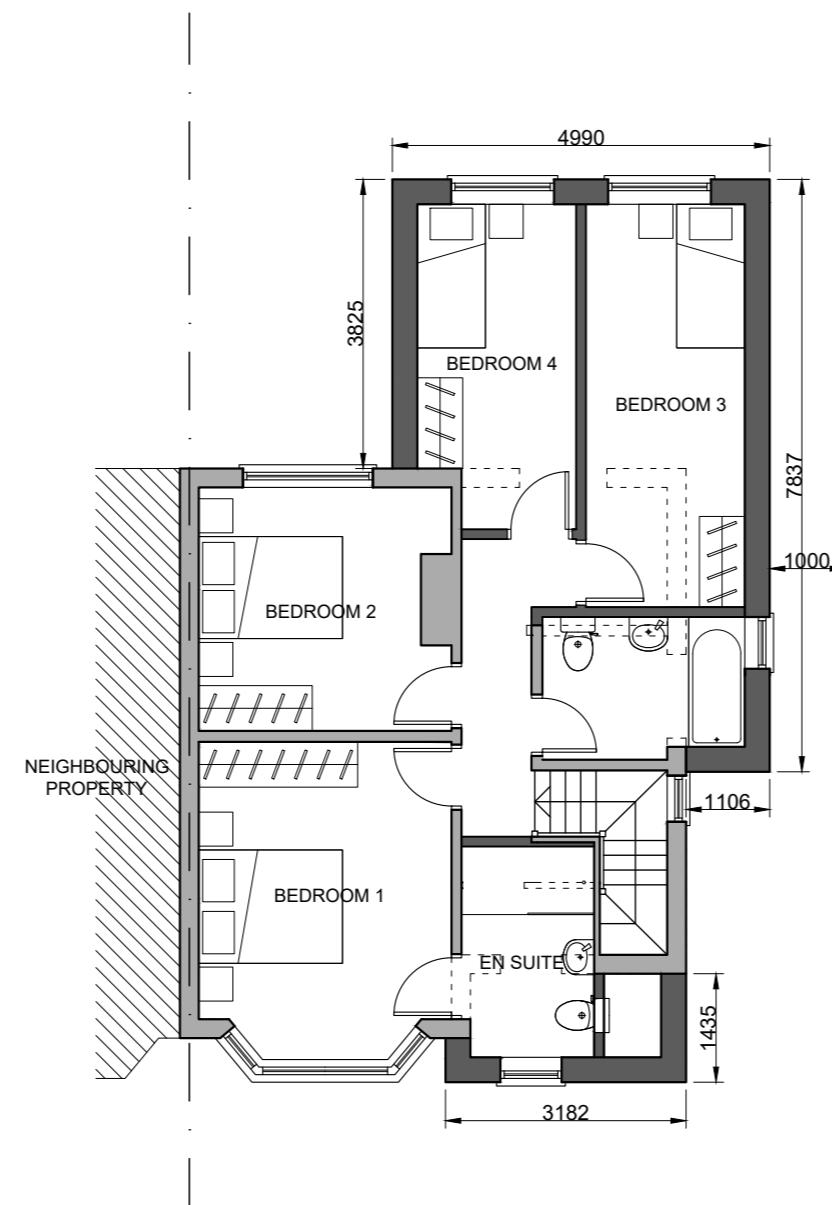


PROPOSED FIRST FLOOR PLAN

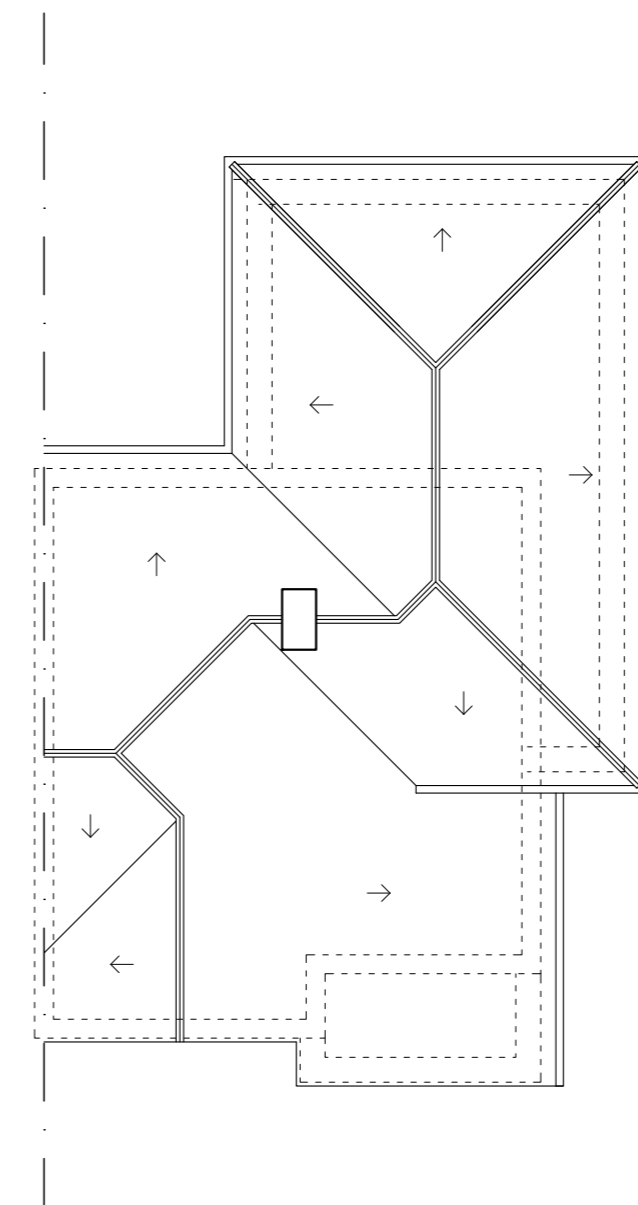

PROPOSED ROOF PLAN

MATERIAL SCHEDULE

- 1 BRICKWORK TO MATCH EXISTING
- 2 PITCHED ROOF WITH TILES TO MATCH EXISTING
- 3 WHITE FRAMED uPVC WINDOW WITH CLEAR GLASS
- 4 WHITE FRAMED uPVC WINDOW WITH OBSCURED GLASS
- 5 WHITE FRAMED ALUMINIUM DOORS / WINDOWS
- 6 COMPOSITE ENTRANCE DOOR
- 7 RENDER WITH WHITE PAINT FINISH

 


PROPOSED FRONT ELEVATION



PROPOSED FLANK ELEVATION



PROPOSED REAR ELEVATION

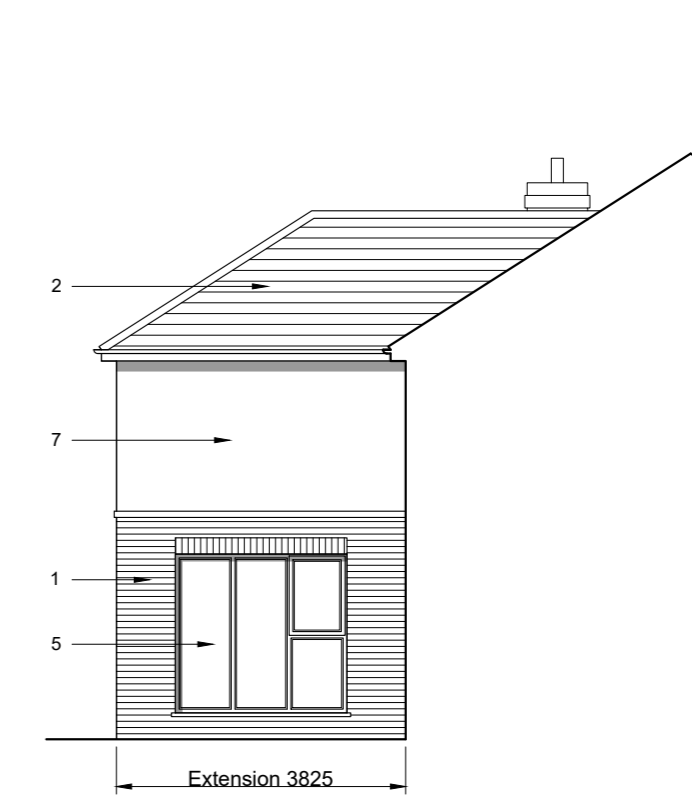

PROPOSED FLANK ELEVATION

DSQUARE ARCHITECTS

61 Mosley Street, Manchester, M2 3HZ
0161 222 3734 | info@dsquare-architects.co.uk
www.dsquare-architects.co.uk

Client:

Mr. and Mrs. Cagna

Site:

14 Whitehaven Gardens
Manchester, M20 2SY

Title:

Plans, Elevations and
Section as Proposed

Scale: 1:100 @ A2

Drawn:

Date: March 2021

DD

Drg. No.

2105-03

Rev.

P1