


Metres
0 2 4 6 8 10
Scale 1:250

Metres
0 1 2 3 4m
Scale 1:100
Metres
0 20 40 60 80 100m
Scale 1:2,500

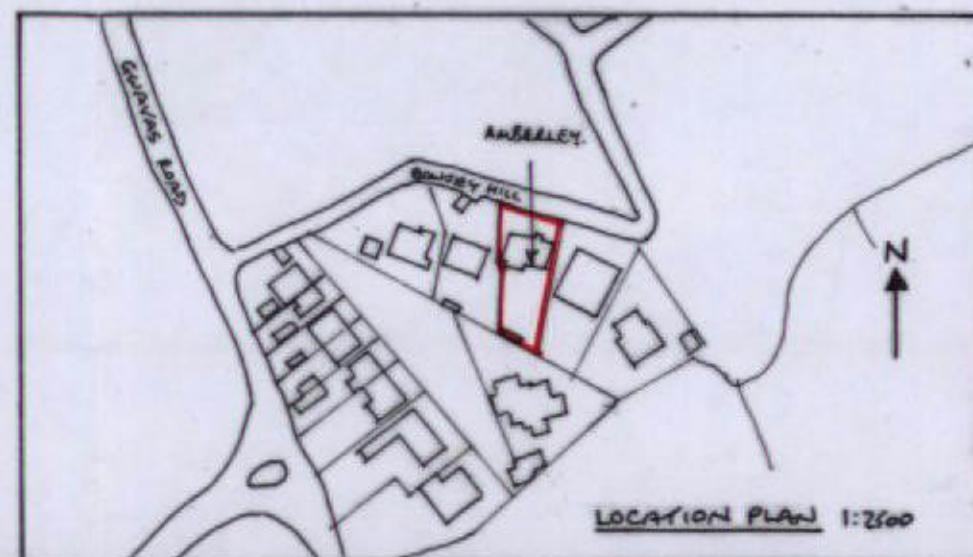

AMBERLEY, BOWSEY HILL,
NEWLYN, PENZANCE, TR18 5W.

ELEVATION, LOCATION PLAN AND
SITE PLAN, AS EXISTING

SCALES: (AS IS)

ELEVATION 1:100

LOCATION PLAN 1:2500

SITE PLAN 1:250

FEBRUARY 2021. DRAWING NO. 1.