

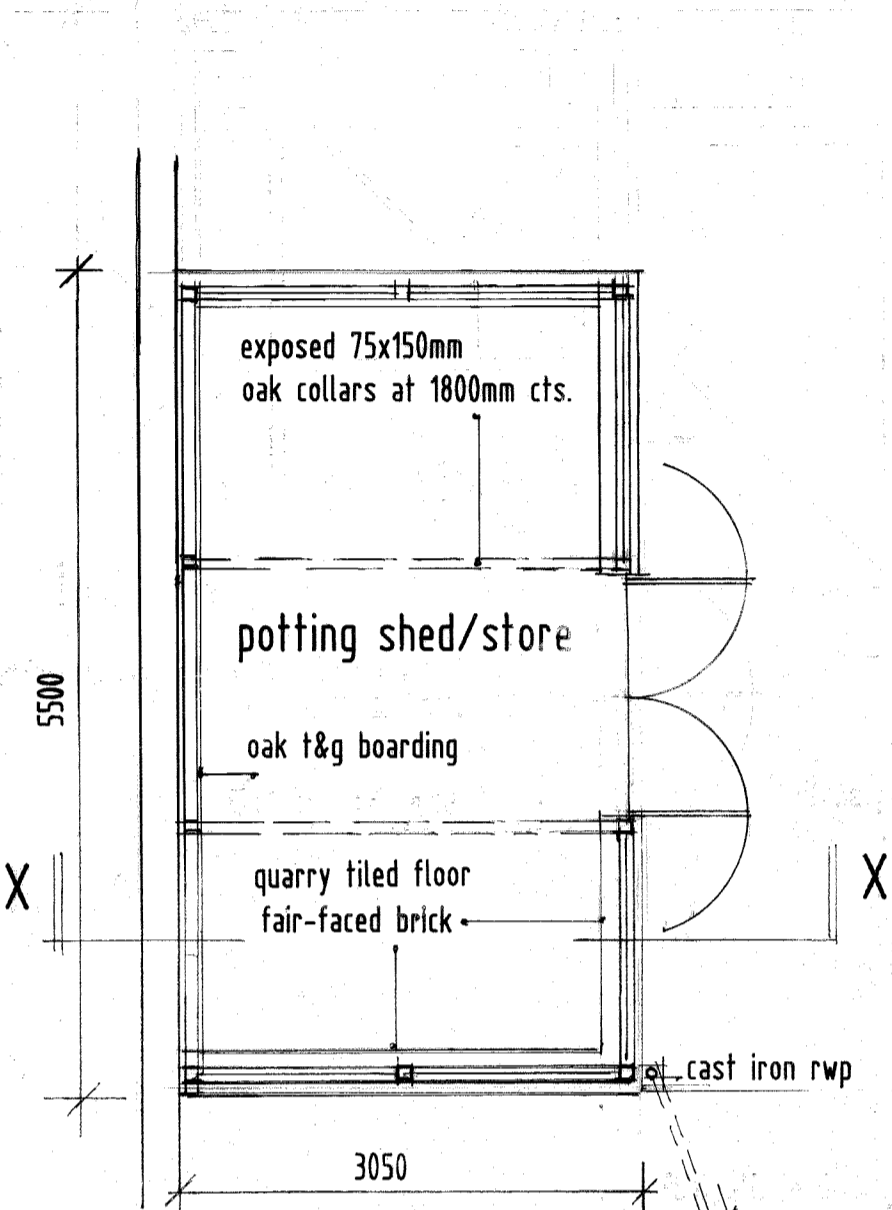
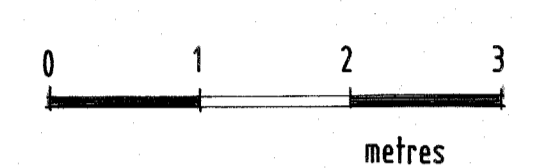



ELEVATIONS 1:50
POTTING SHED / STORE

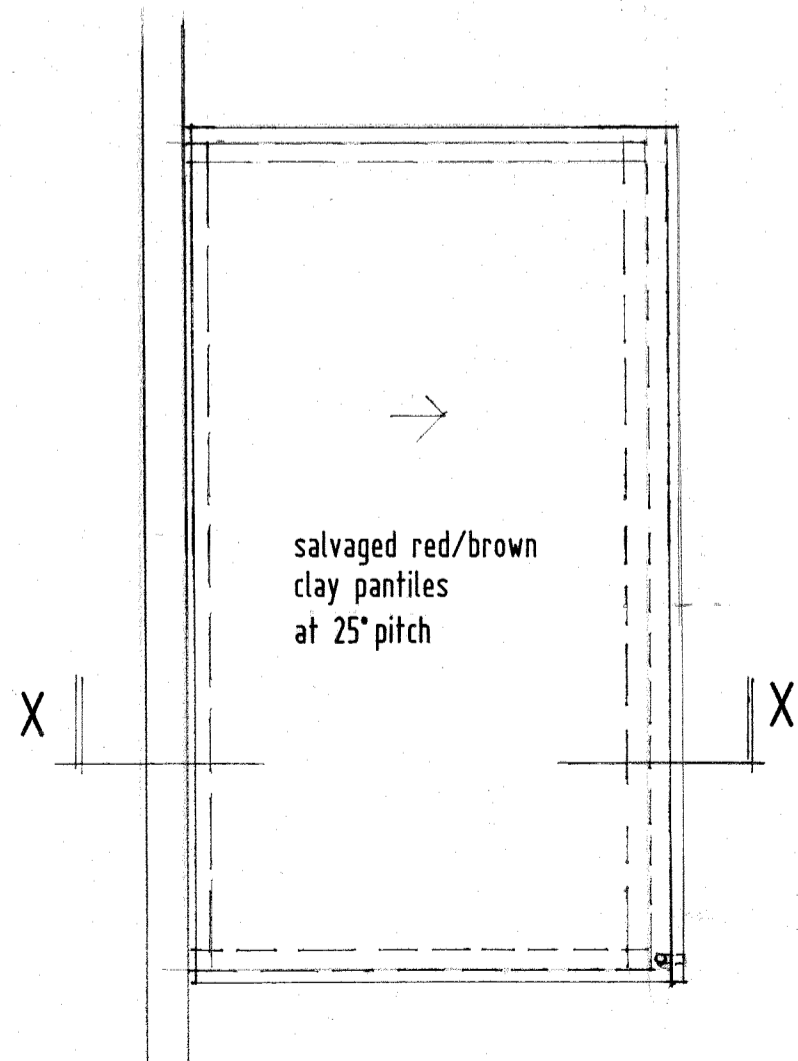


GROUND FLOOR PLAN 1:50

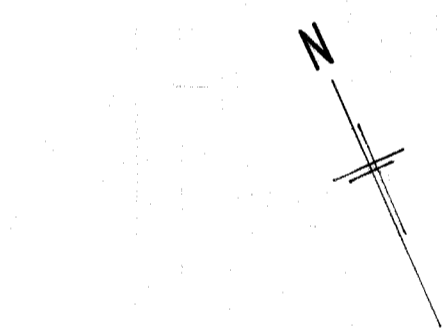

ROOF PLAN 1:50


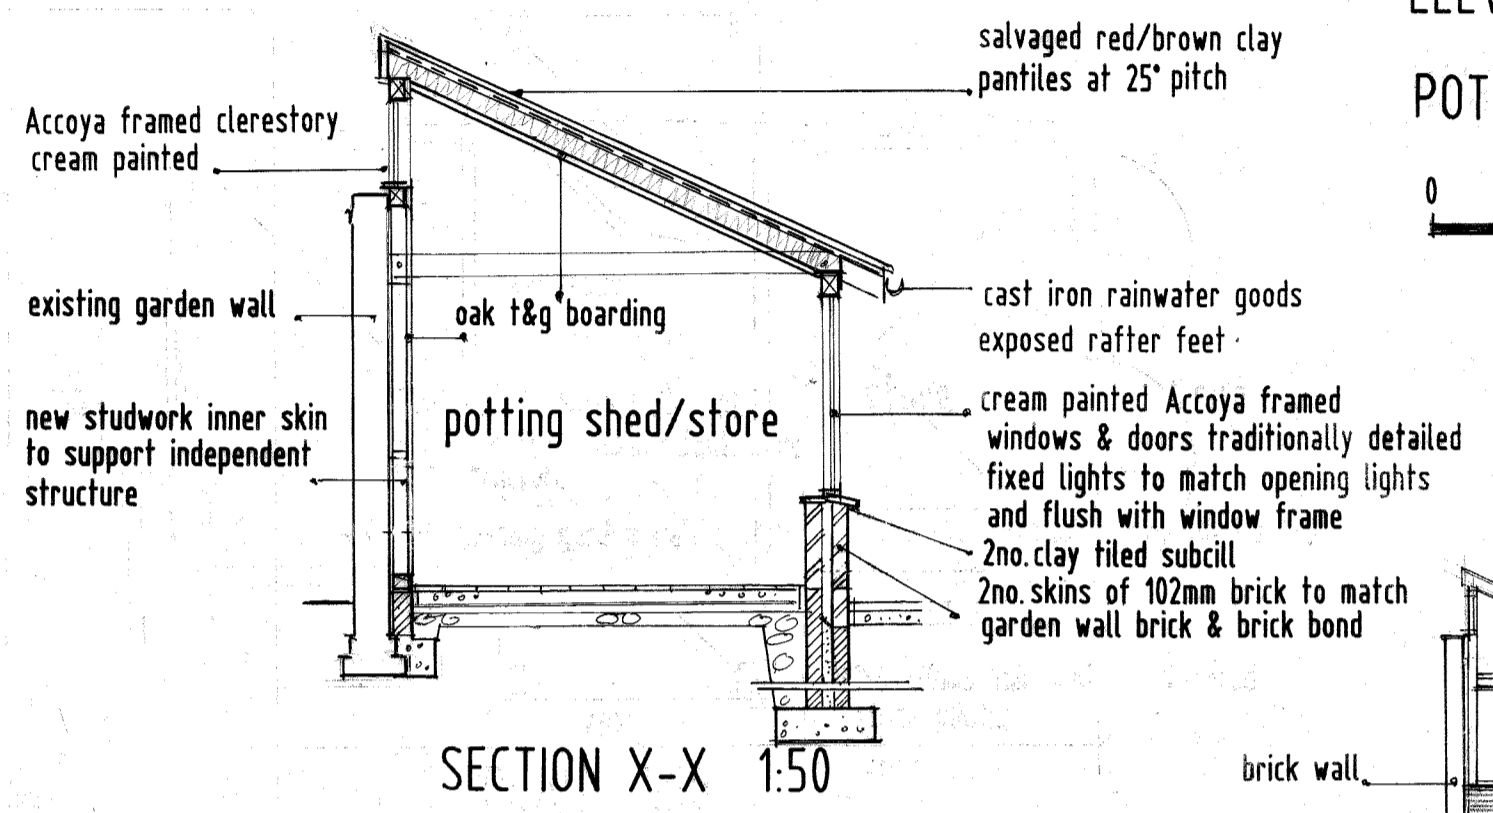


SECTION X-X 1:50

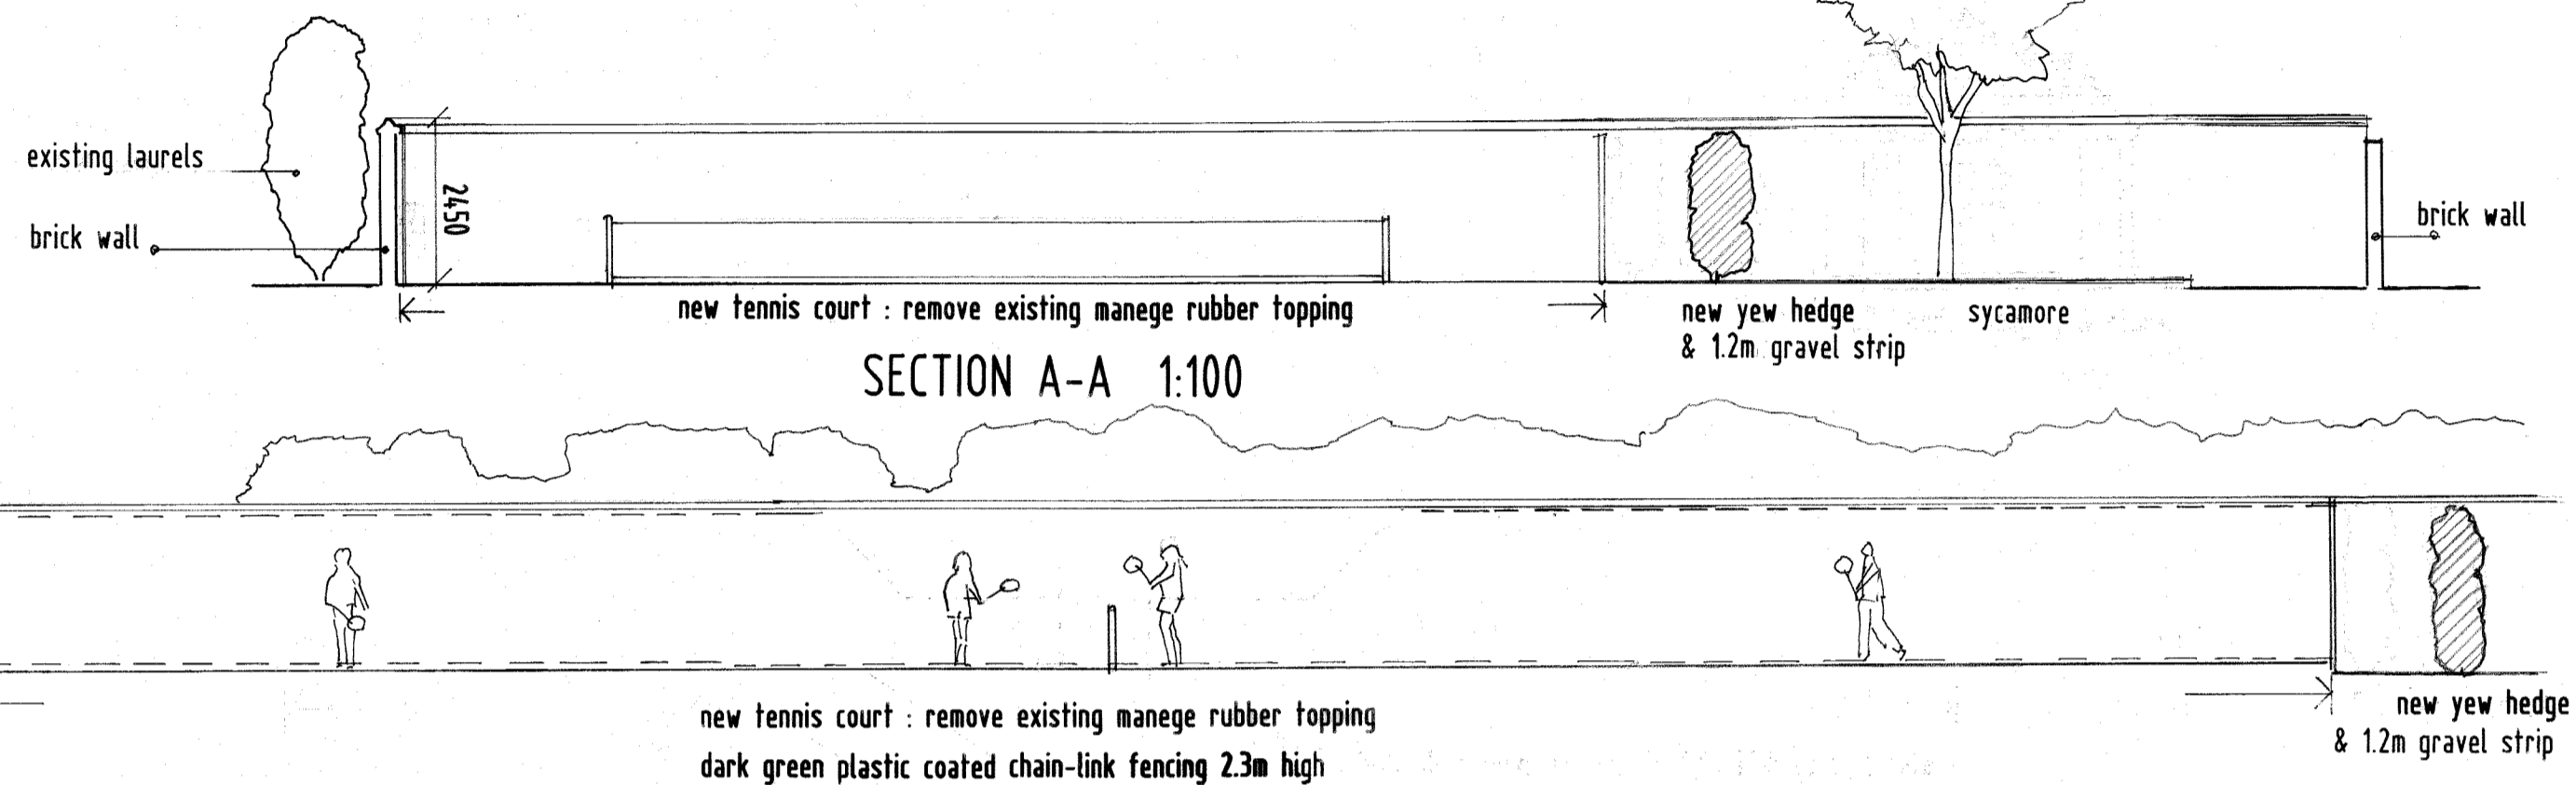


SECTION A-A 1:100

SECTION B-B 1:100

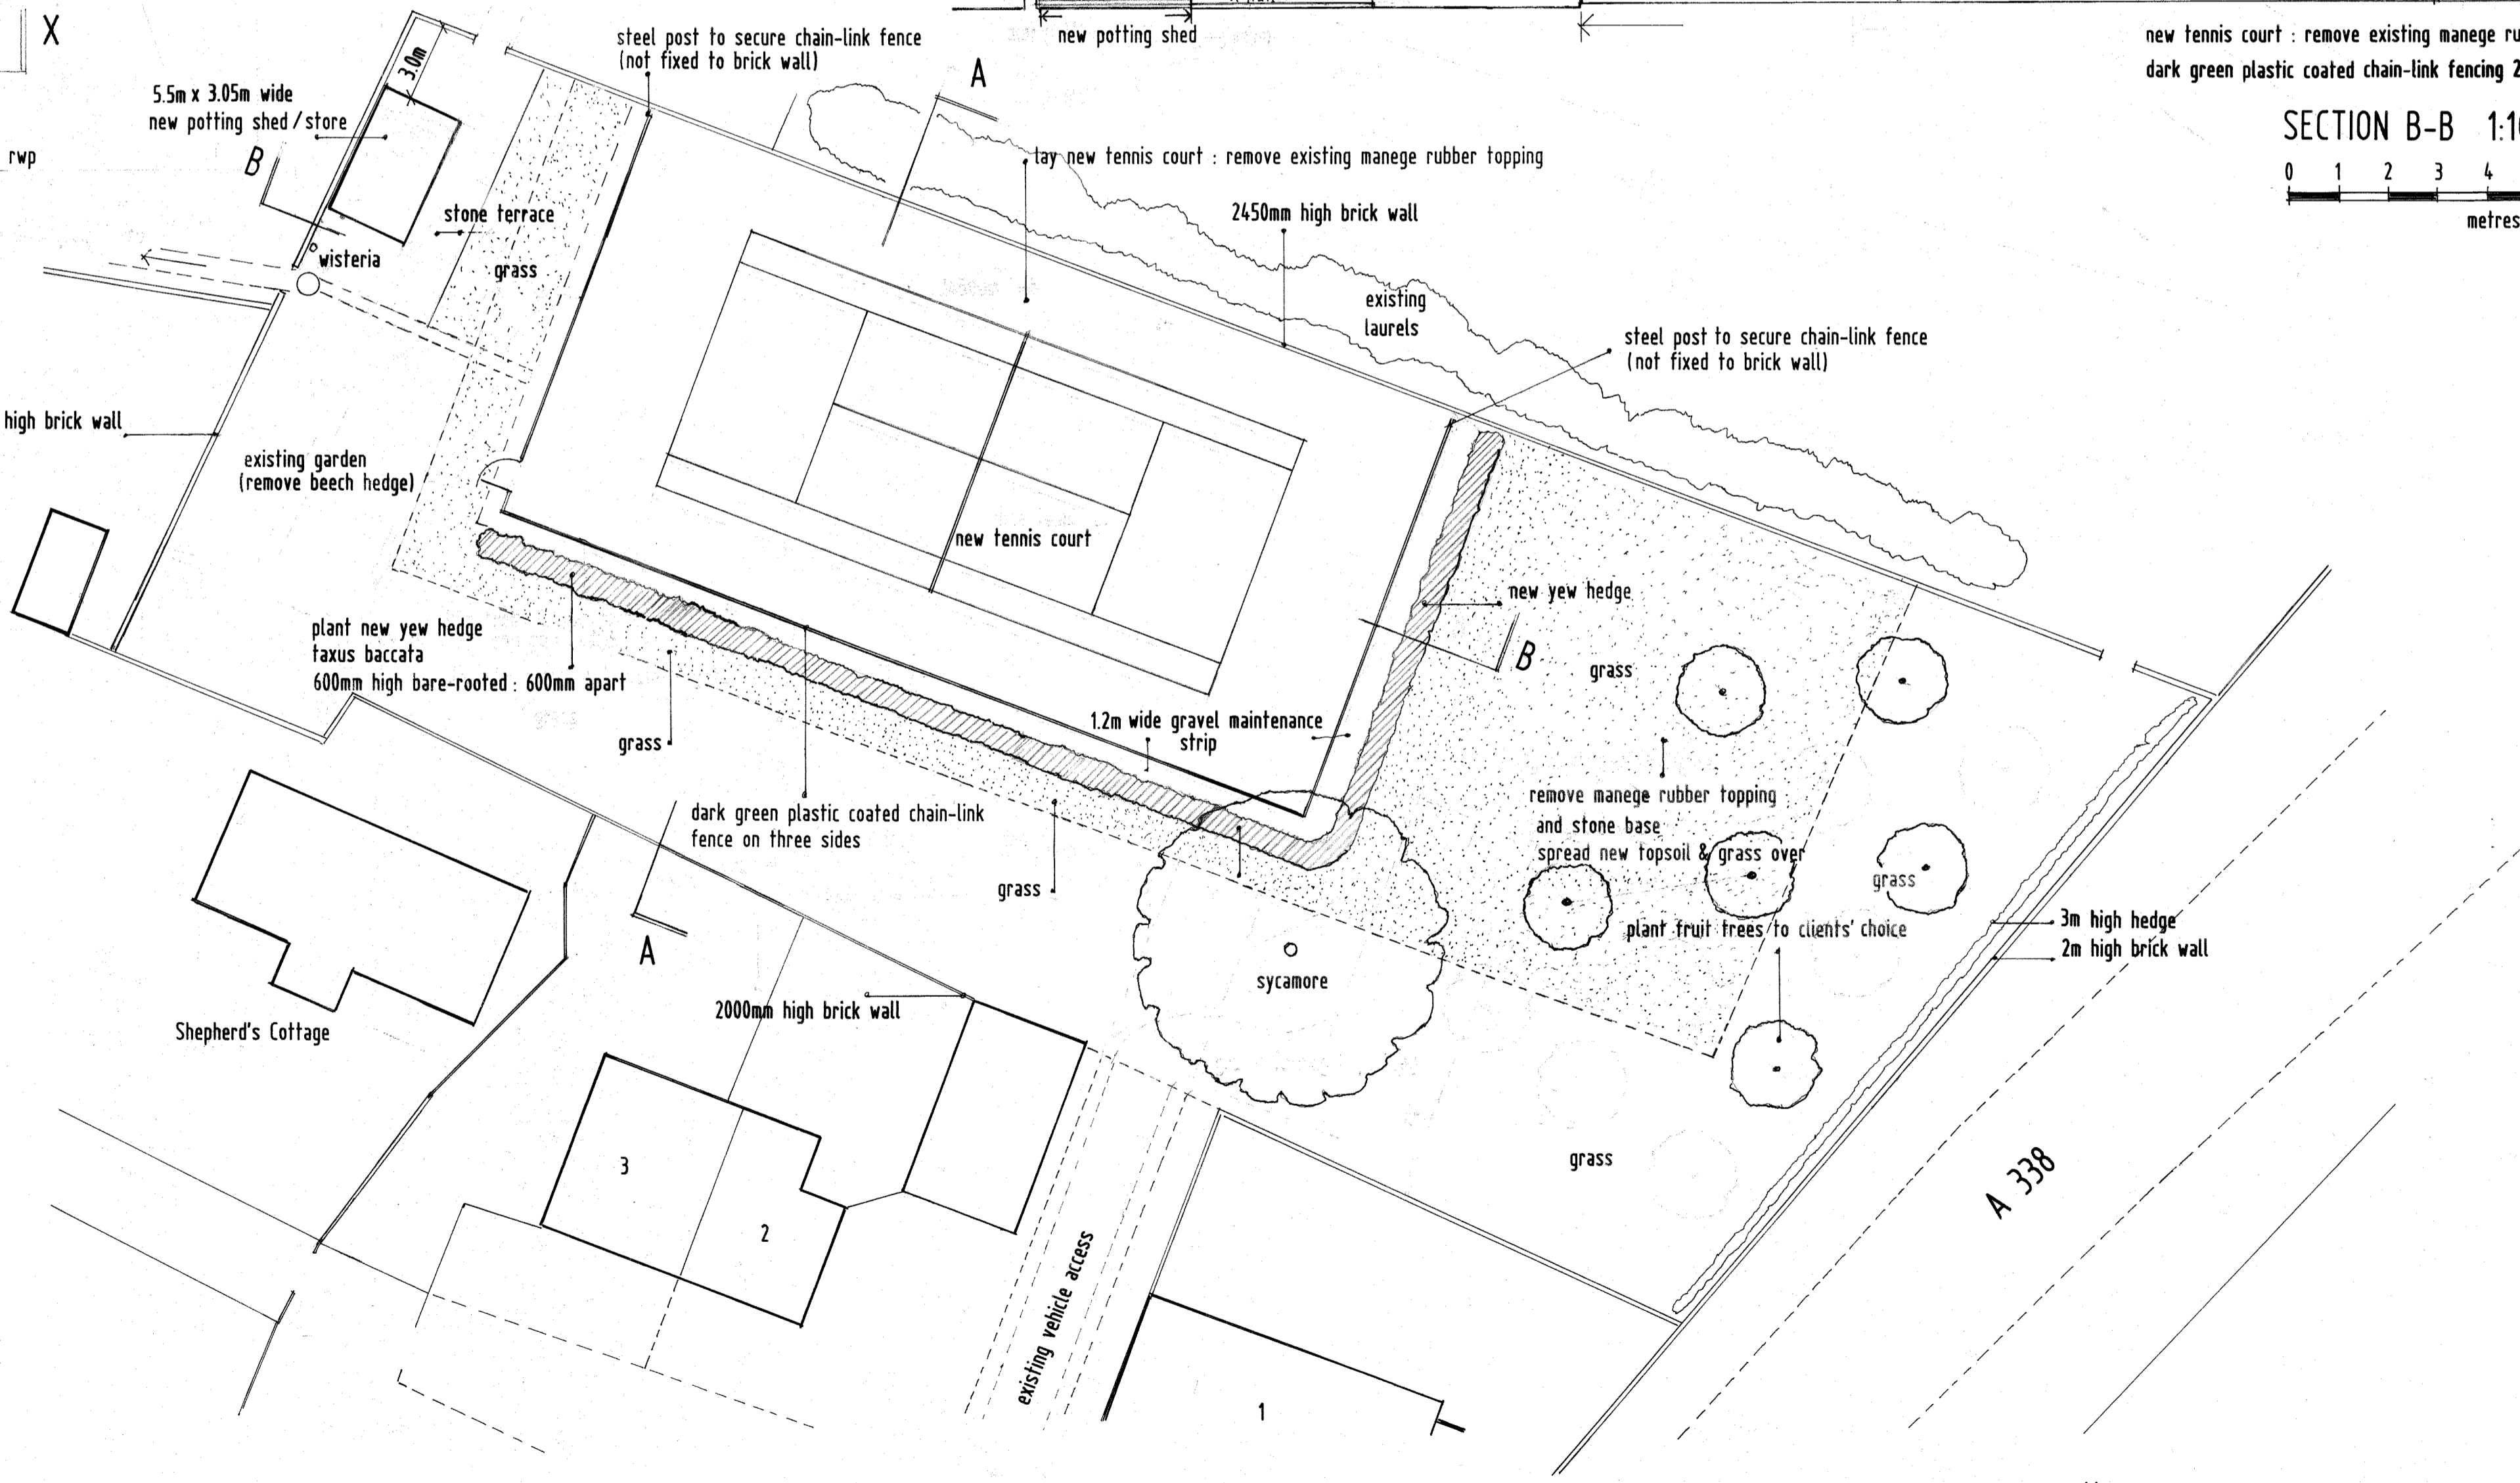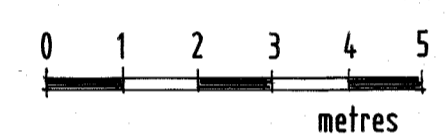

SITE PLAN AS PROPOSED 1:200

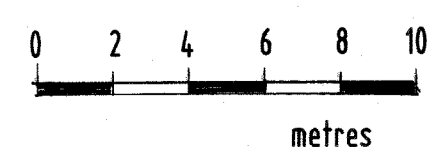

N.B. All Dimensions Must Be Checked On Site By Building Contractor And Not Scaled.

A	revised scheme	february 2021
B	amendments added	march 2021
C	as submitted for planning approval & listed building consent	march 2021

Dodington House, Breamore

REPLACE EXISTING MANEGE WITH NEW TENNIS COURT
NEW POTTING SHED / STORE

DWG. NO.	2030/2 c	SCALE	as shown (A1)	DATE	december 2020
----------	----------	-------	---------------	------	---------------

Richard Ashton R.I.B.A.
Chartered Architect

M.A., Dip.Arch.(Cantab)

42 Wimborne St. Giles
Nr. Wimborne
Dorset
BH21 5NF
Tel: 01725 517694