

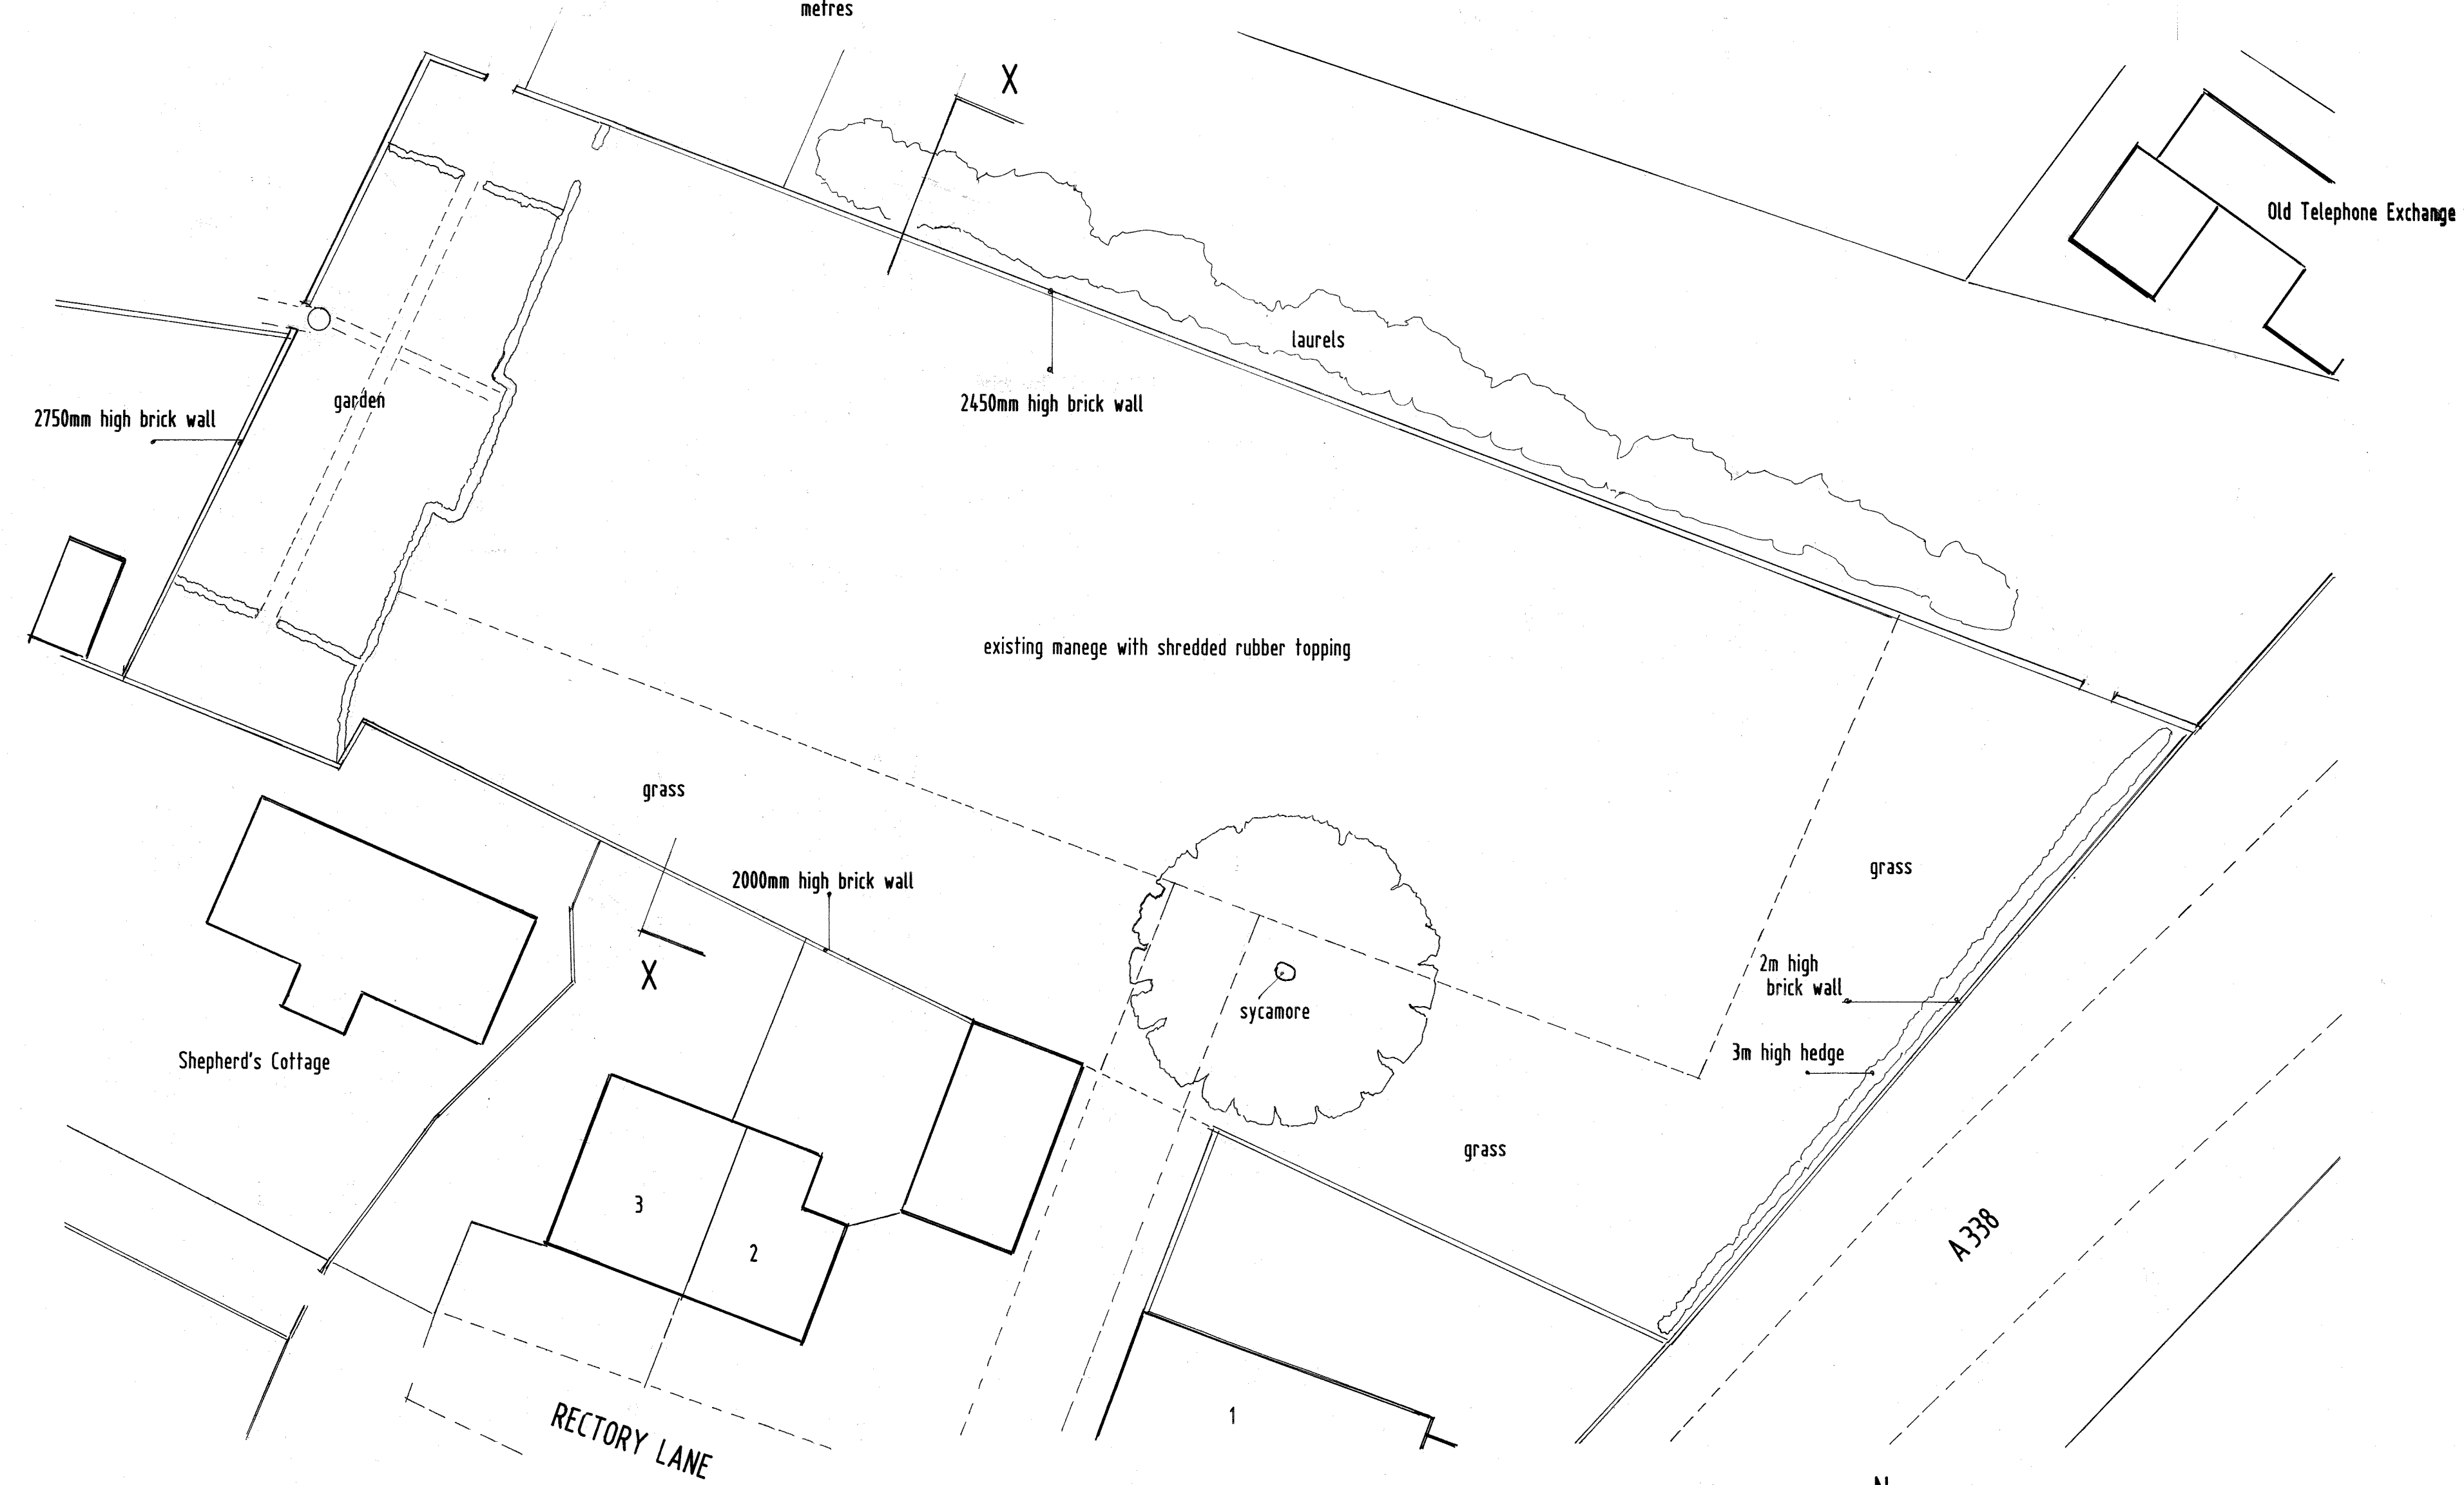


SECTION X-X 1:100  
0 1 2 3 4 5  
metres

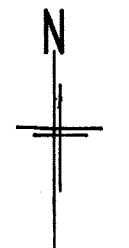

SITE PLAN 1:200

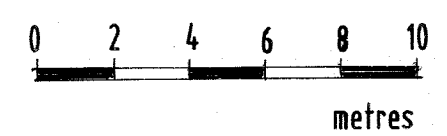

N.B. All Dimensions Must Be Checked On Site By Building Contractor And Not Scaled.

# Dodington House, Breamore

SURVEY OF EXISTING MANEGE

DWG. NO. 2030/1 | SCALE 1:100 + 1:200 (A1) | DATE november 2020

**Richard Ashton R.I.B.A.**  
Chartered Architect

42 Wimborne St. Giles  
Nr. Wimborne  
Dorset  
BH21 5NF  
Tel: 01725 517694

