




Roof

Schema 1 Legend

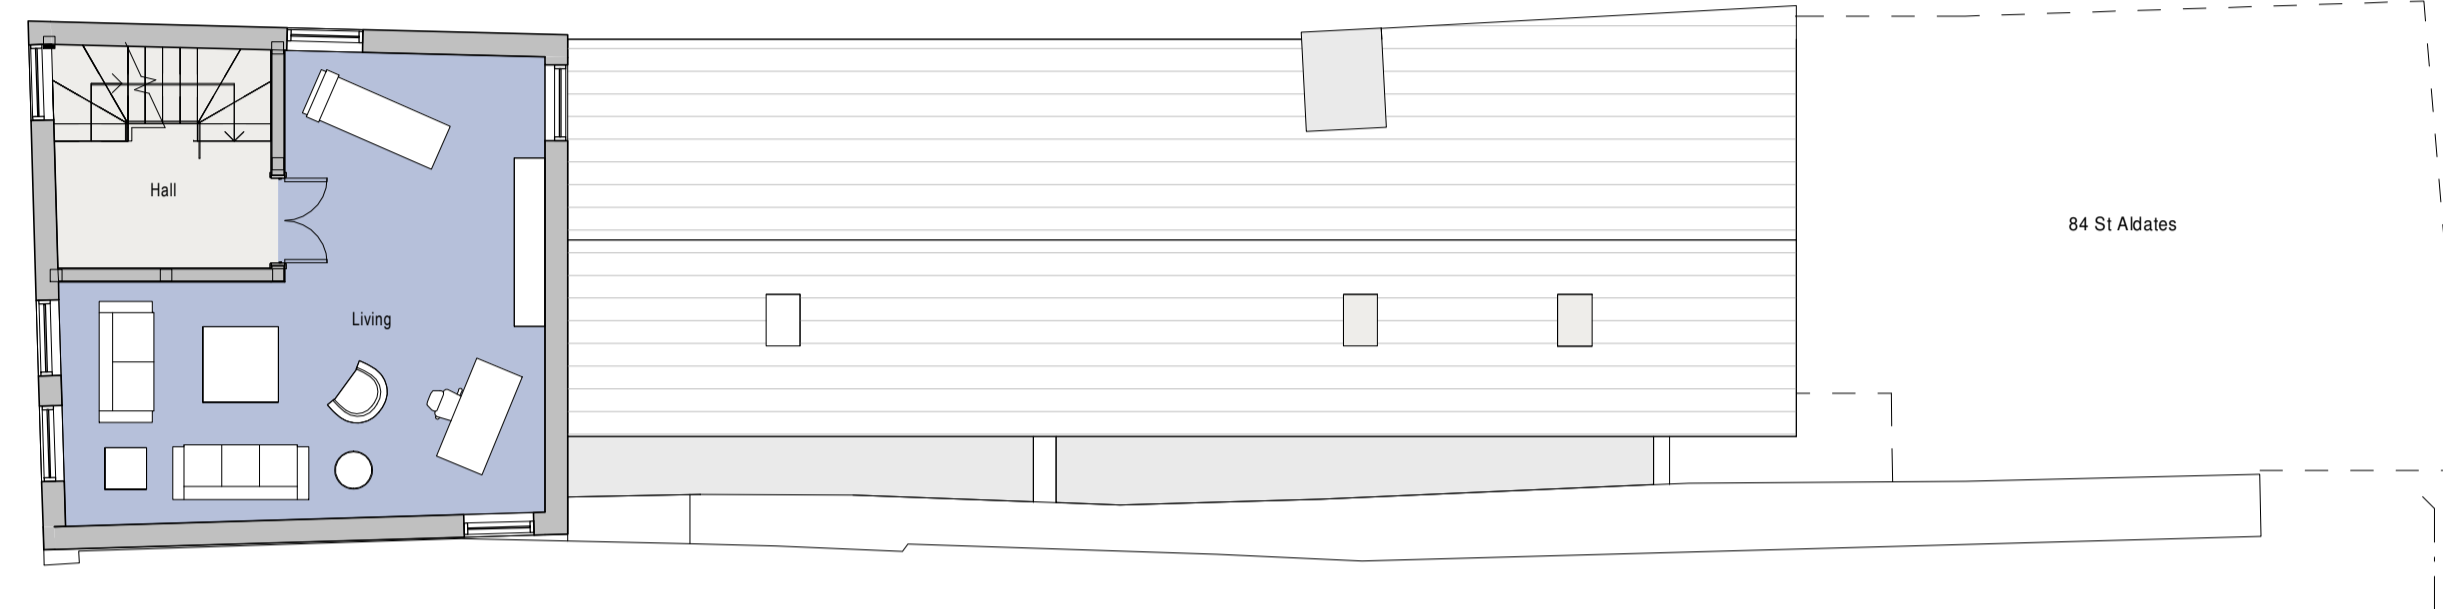



Third Floor

Schema 1 Legend

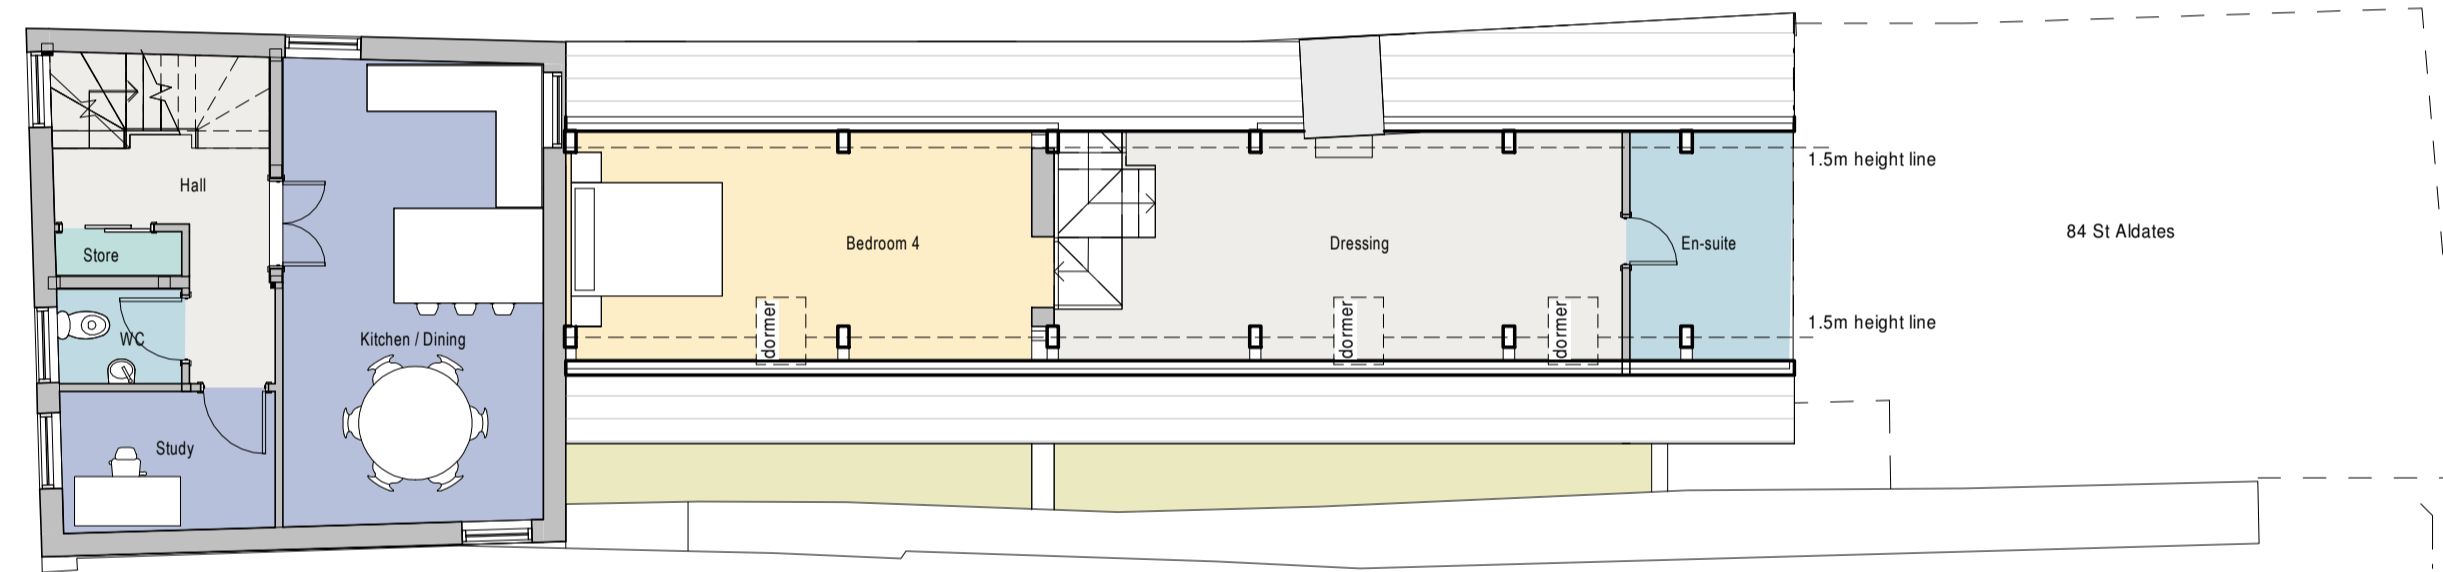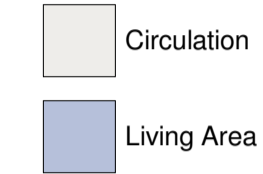



Second Floor

Schema 1 Legend

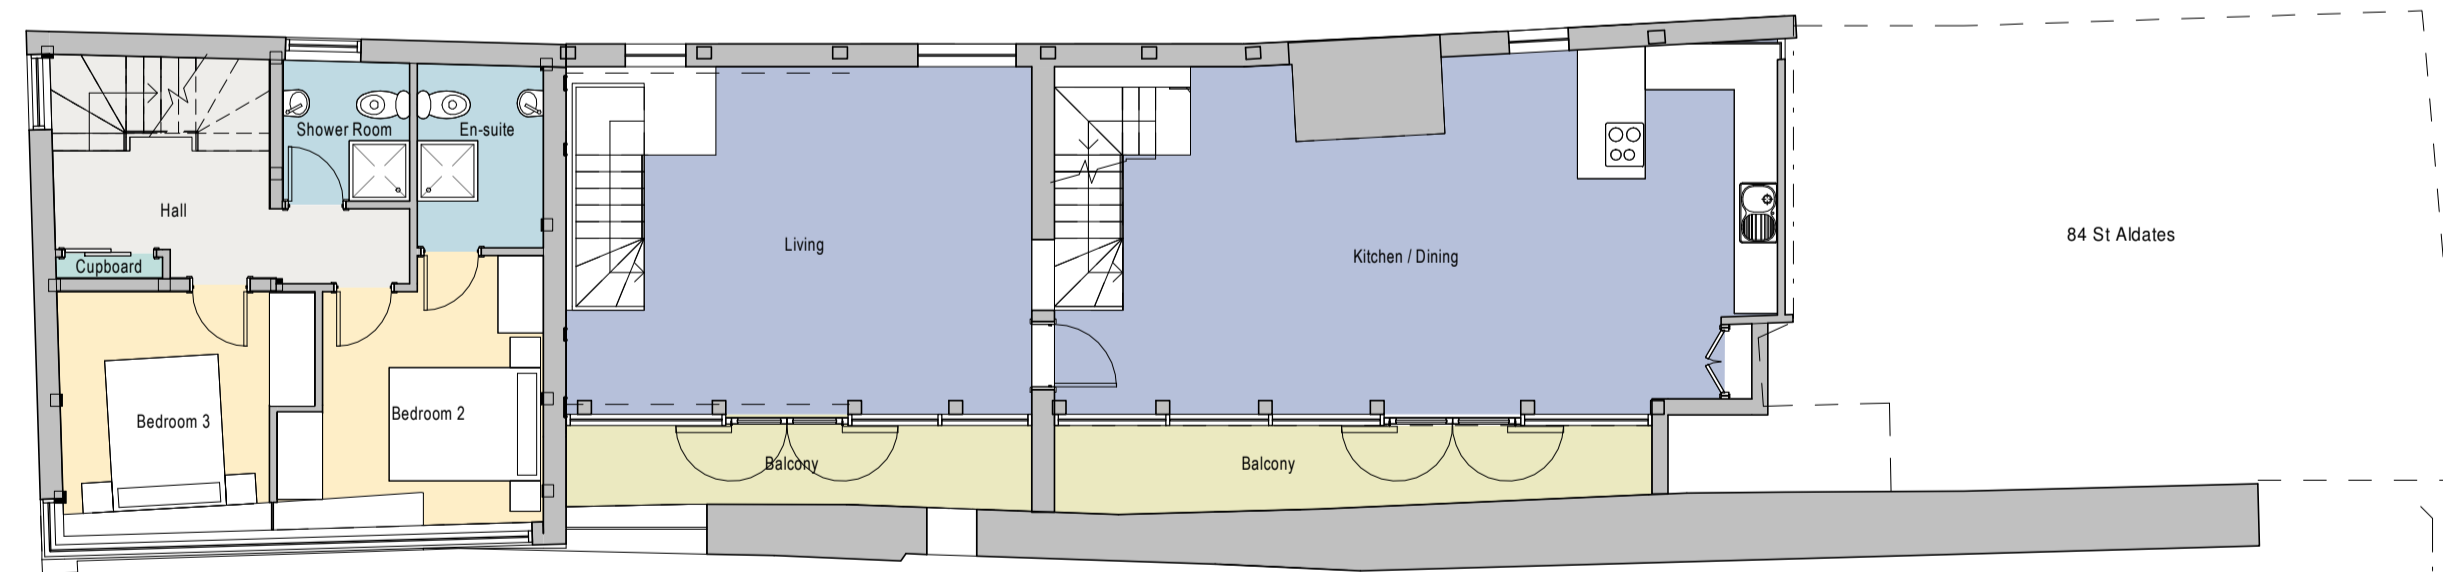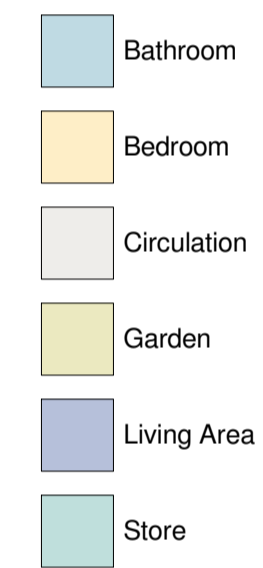




First Floor

Schema 1 Legend

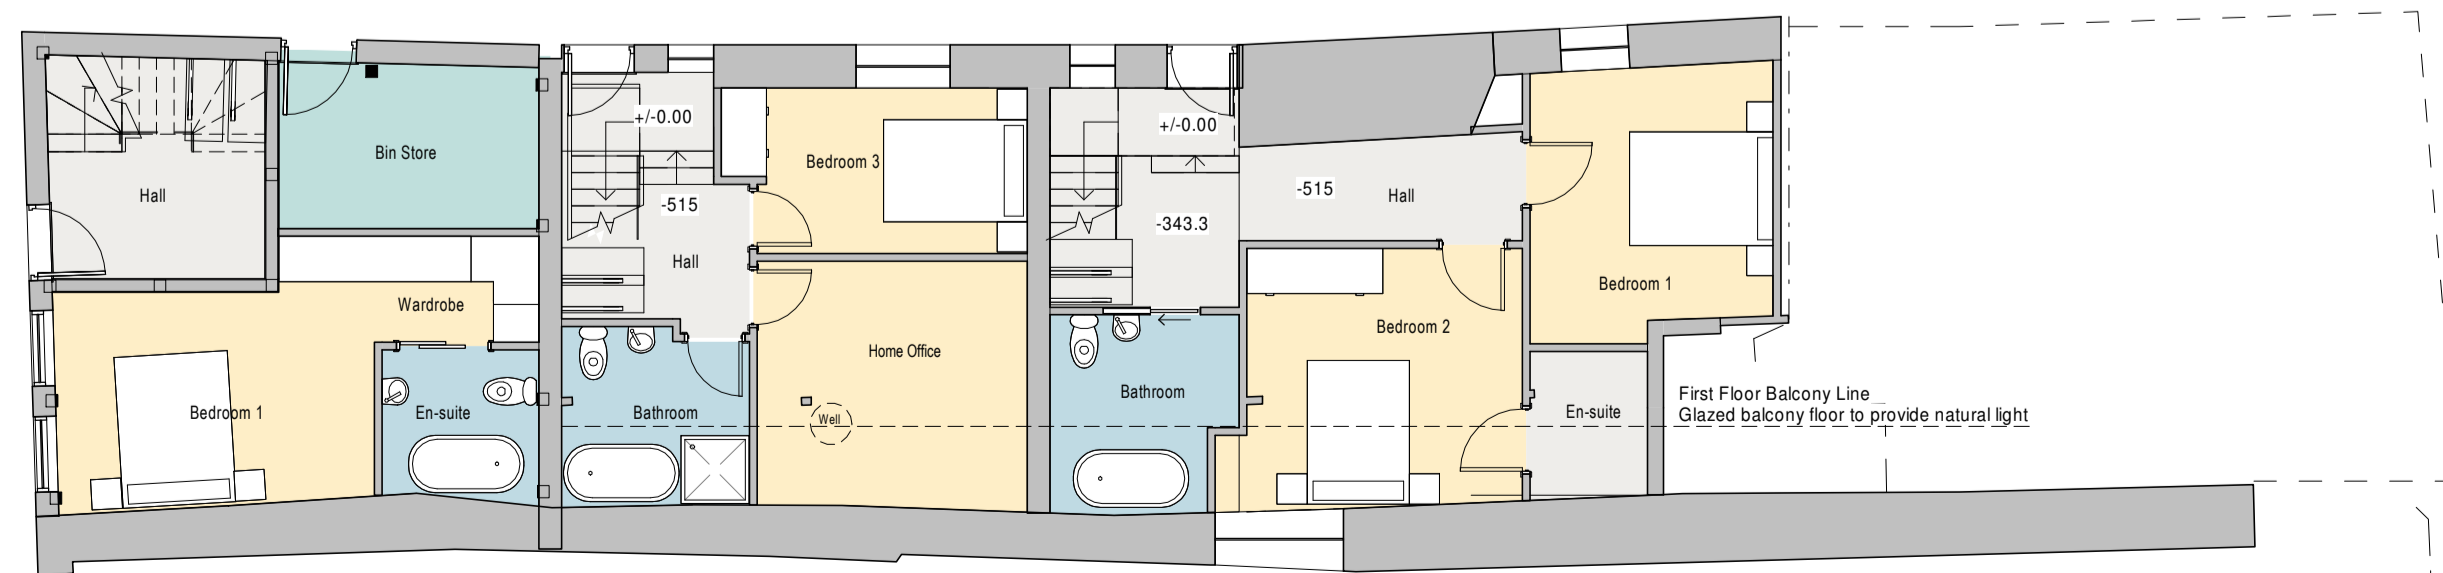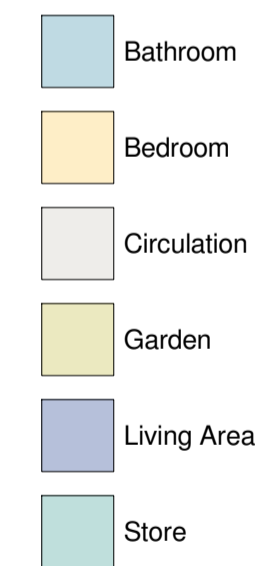

Ground Floor

Schema 1 Legend

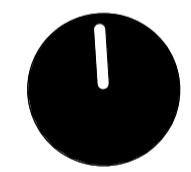 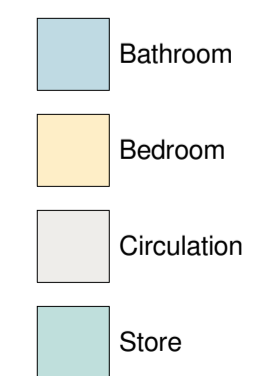

REVISION	DATE	DESCRIPTION	ARCHITECT	PARTNER
S4-C 1	02.06.20	Room sizes added	JS	ADP
S4-C 2	03.02.21	Issued for planning	JS	ADP

CHECK ALL DIMENSIONS AND VERIFY ON SITE. REPORT ANY ERRORS OR OMISSIONS

Canby House
Park End Street Oxford OX1 1JD
T +44 (0) 1865 246045
E info@adp-architecture.com
www.adp-architecture.com

JOB TITLE:
1-3 CLARK'S ROW / 84 ST. ALDATE'S OXFORD

DRAWING TITLE:
PROPOSED FLOOR PLANS

SCALE: **1 : 100** DRAWING SHEET SIZE: **A1**

JOB CODE: **GCR** DRAWING NUMBER: **ADP-ZZ-DR A-1000** REVISION: **S4-C 2**