




Existing Front Elevation

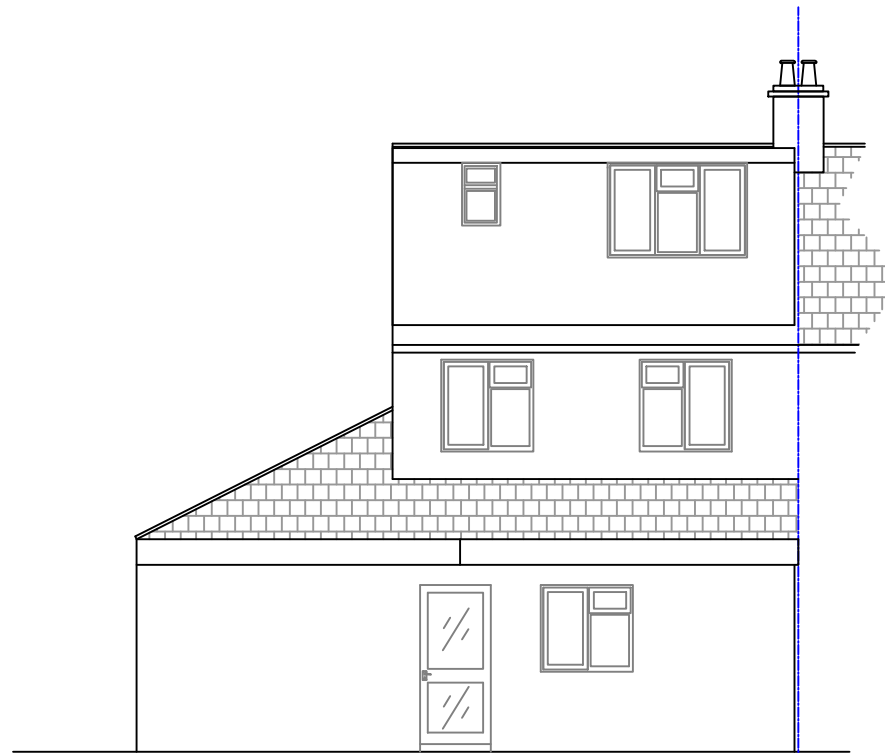

Existing Rear Elevation

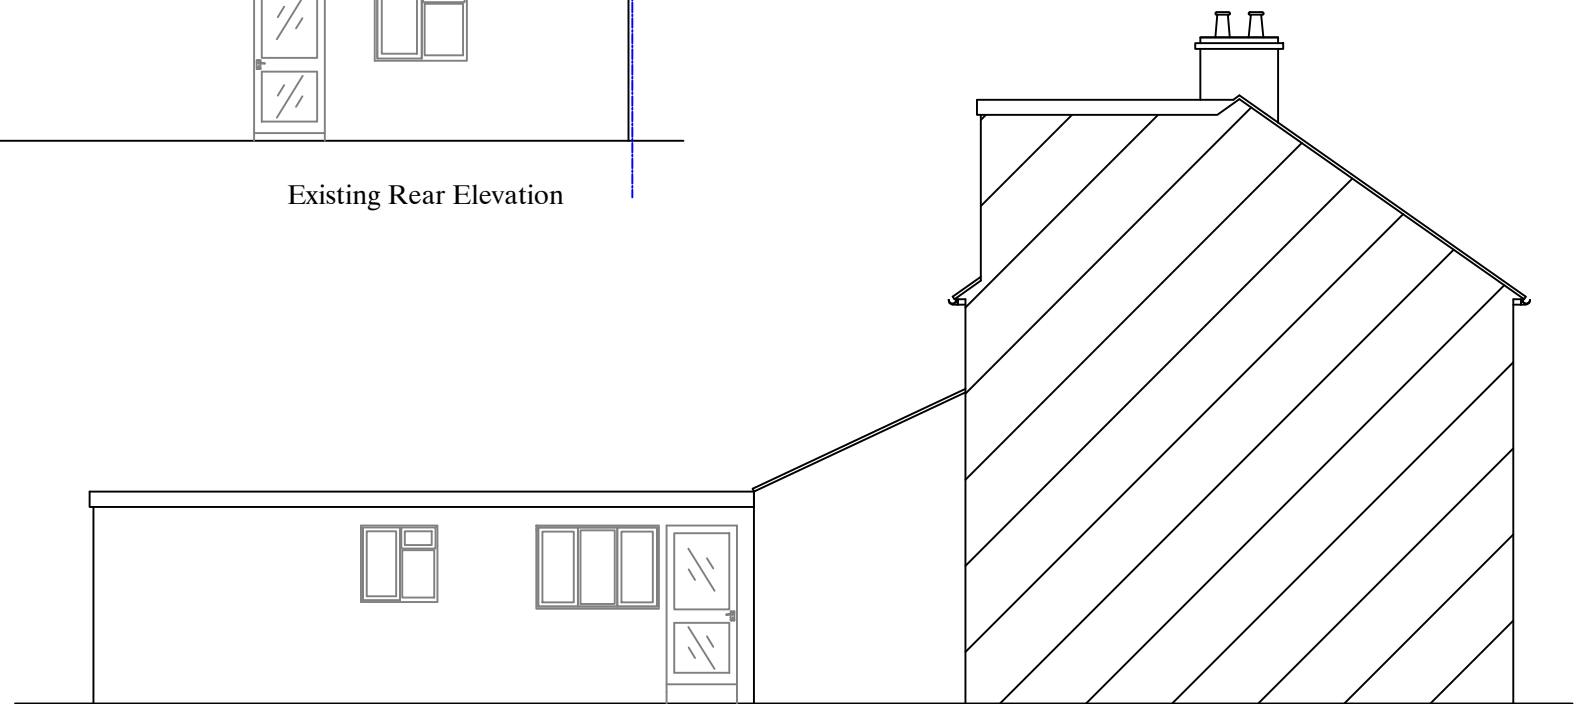

Existing Side Elevation

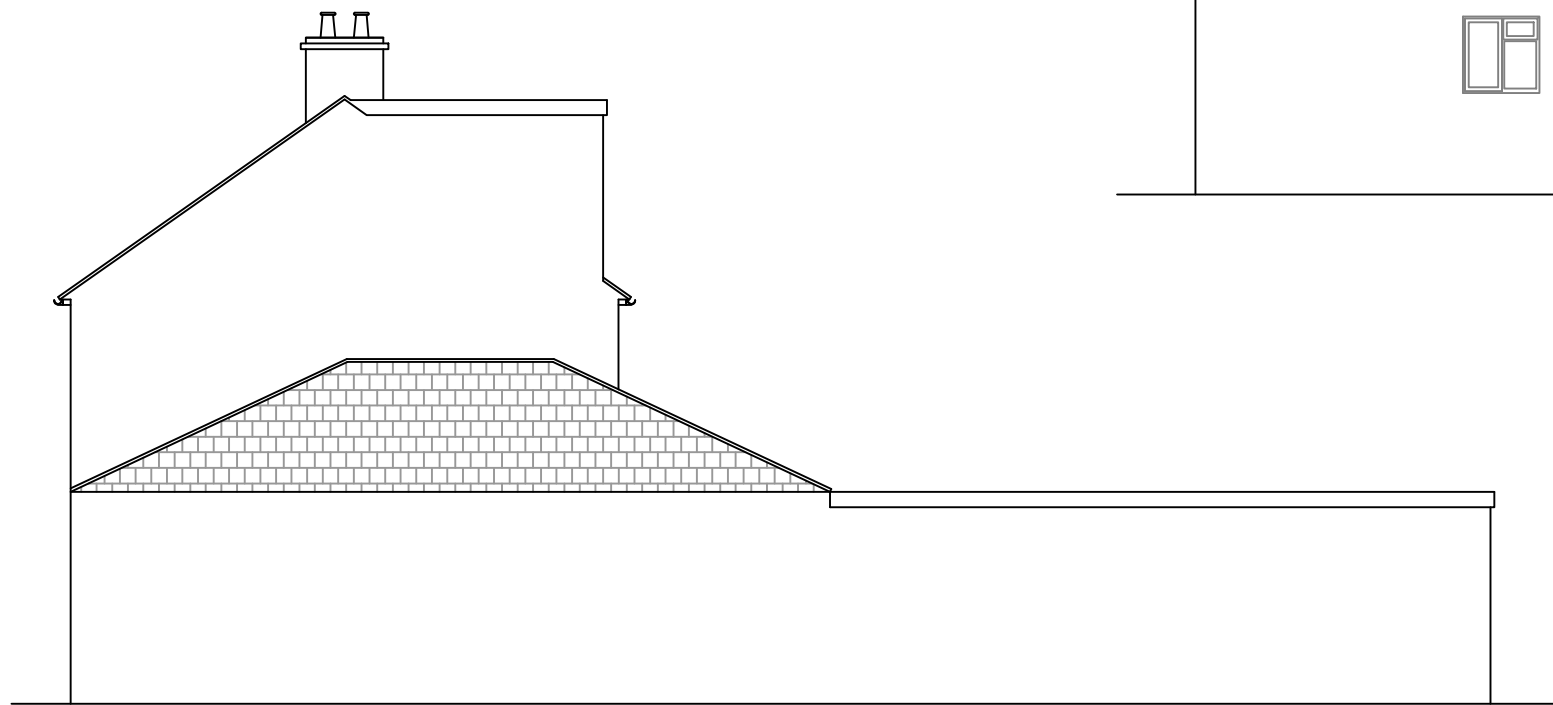

Existing Side Elevation

ALL MEASUREMENTS TO BE CHECKED ON SITE

Site:

Mr Mohammed Saleem
32 Ridgefield Road
Oxford
OX4 3BU

Drawn: POPE INGRAM ASSOCIATES

BUILDING DESIGN
SERVICES AND MANAGEMENT
4c Pimpernel Close
Oxford OX4 7QP
Tel: 07825 955455

THIS DRAWING IS THE PROPERTY OF POPE INGRAM ASSOCIATES BUILDING DESIGN SERVICES AND MANAGEMENT. IT MUST NOT BE REPRODUCED EITHER WHOLLY OR IN PART. ALL RIGHTS IN RESPECT TO PATENTS, DESIGNS AND COPYRIGHTS ARE RESERVED.
DO NOT SCALE FROM THIS DRAWING

Drawn By: S.INGRAM Date: 07/10/2020

Sheet: 2A Rev: A

Scale: 1:100

Reference No: 3764Ridg

Description:

First Floor Side and
Rear Extension

