

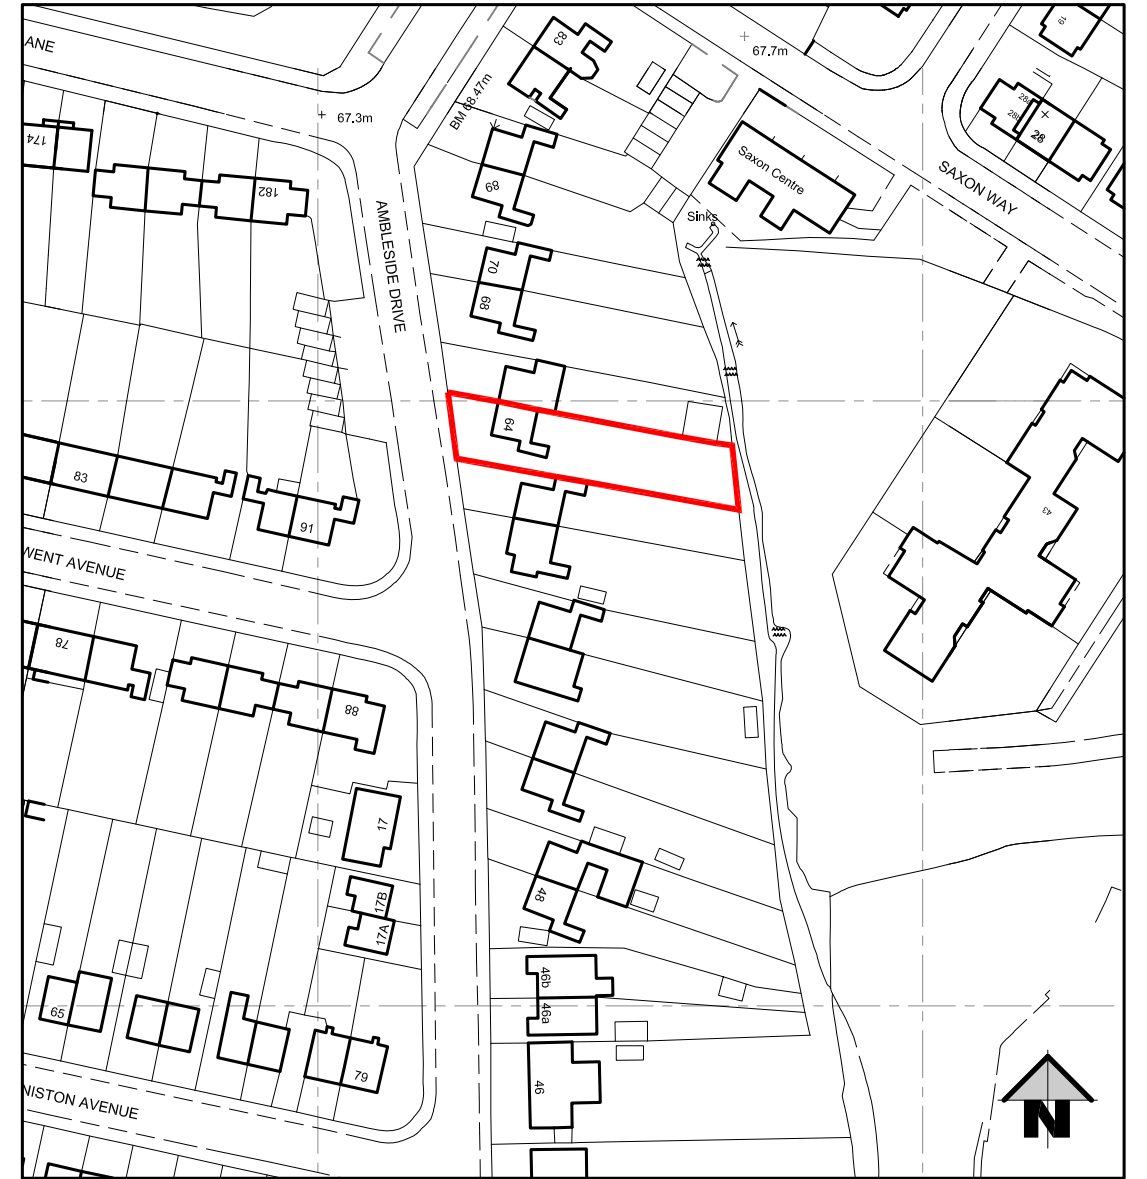
 


SITE PLAN
scale: 1:200@A3

 

LOCATION PLAN
scale: 1:1250@A3

 

NT: architect

t: 07855 978389
e: office@ntarchitect.uk

date: MAR 21
scale: as noted
drawing no.: 20.75 - S1.03
drawn: NT
rev:

THIS DRAWING IS THE COPYRIGHT OF NT:architect AND MAY NOT BE AMENDED, COPIED OR REPRODUCED WITHOUT WRITTEN PERMISSION. NO LIABILITY WILL BE ACCEPTED FOR AMENDMENTS MADE BY OTHER PERSONS.

rev:

DO NOT SCALE OFF THE DRAWINGS.

client:
MR. H. ARSHAD

64 AMBLESIDE DRIVE
OXFORD
OXON. OX3 0AH

project:
PROPOSED CHANGE OF DWELLING
TO CLASS C4 (HMO)
drawing:
EXISTING:
LOCATION & SITE PLANS