



EXISTING REAR ELEVATION

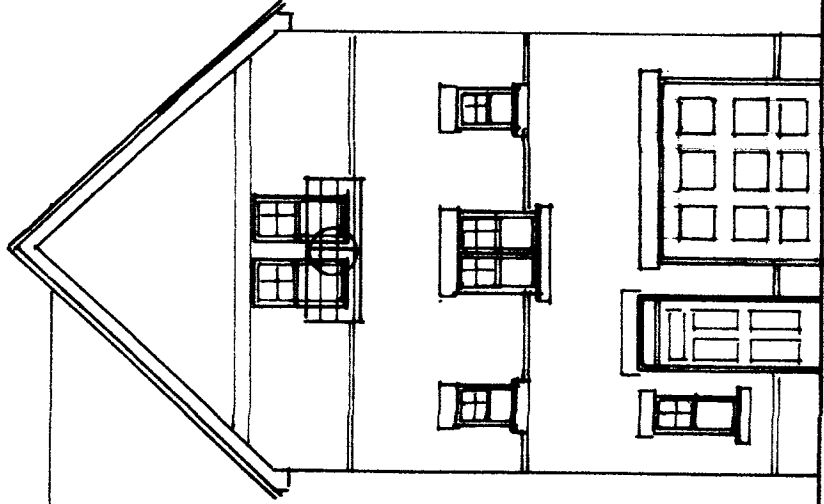

EXISTING FRONT ELEVATION

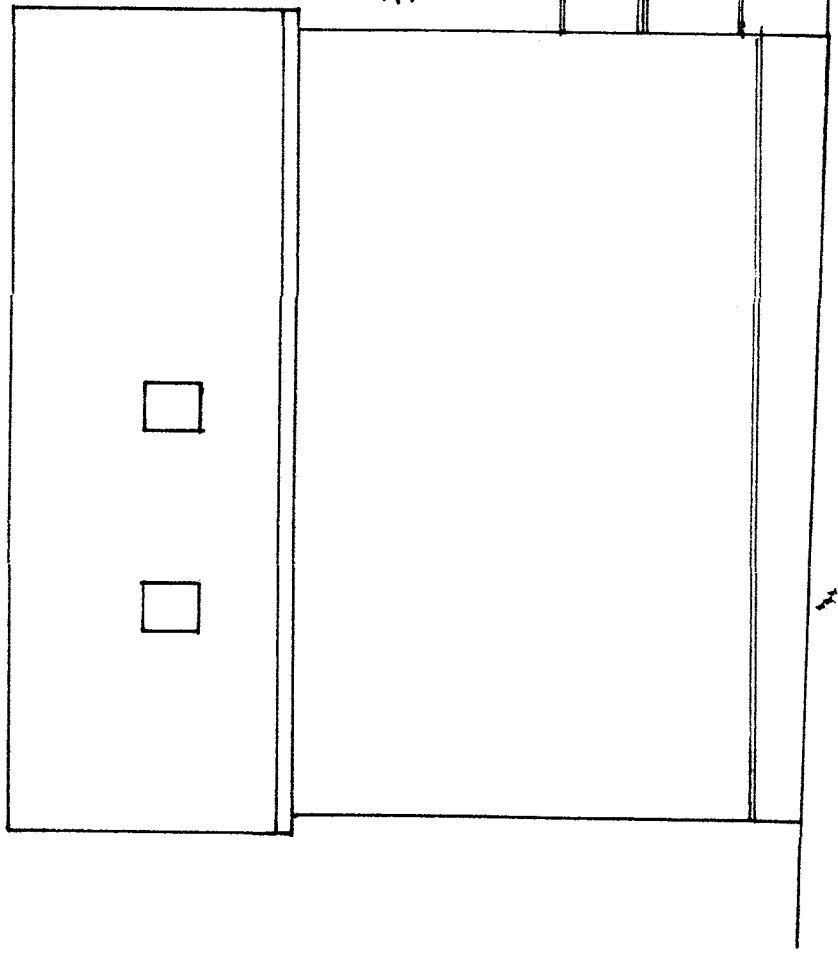

EXISTING SIDE ELEVATION

KEITH STRONG
Architectural Design

07920 094449

Keithstrong101@gmail.com

TITLE

EXISTING ELEVATIONS

0 1 2 3 4 5
SCALE: METERS

SITE 10 STONE MEADOW WAREHOUSES
OXFORD OX2 6TQ

CLIENT MONICA FAYNE

SCALE 1:100 e A3

DATE MARCH 2021

DRAWING NO. KSA/115/PL/01

REV.