



PROPOSED REAR ELEVATION

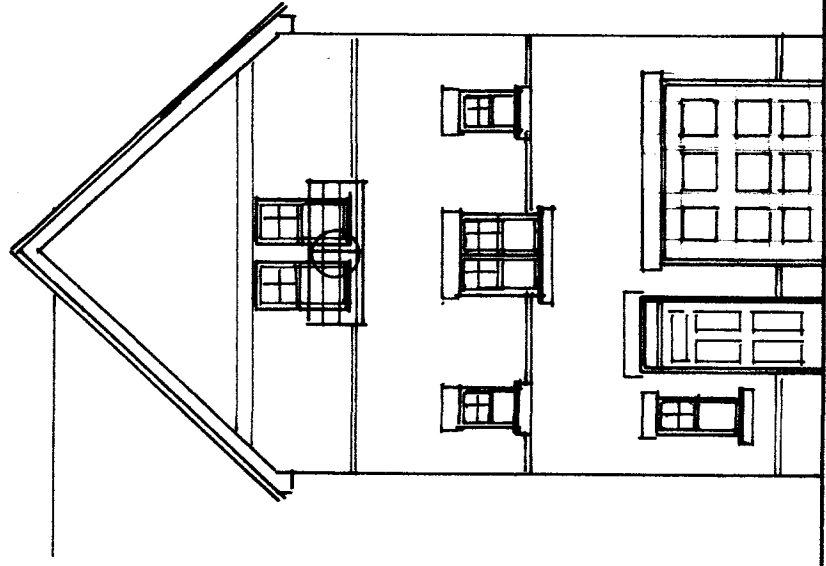

PROPOSED FRONT ELEVATION

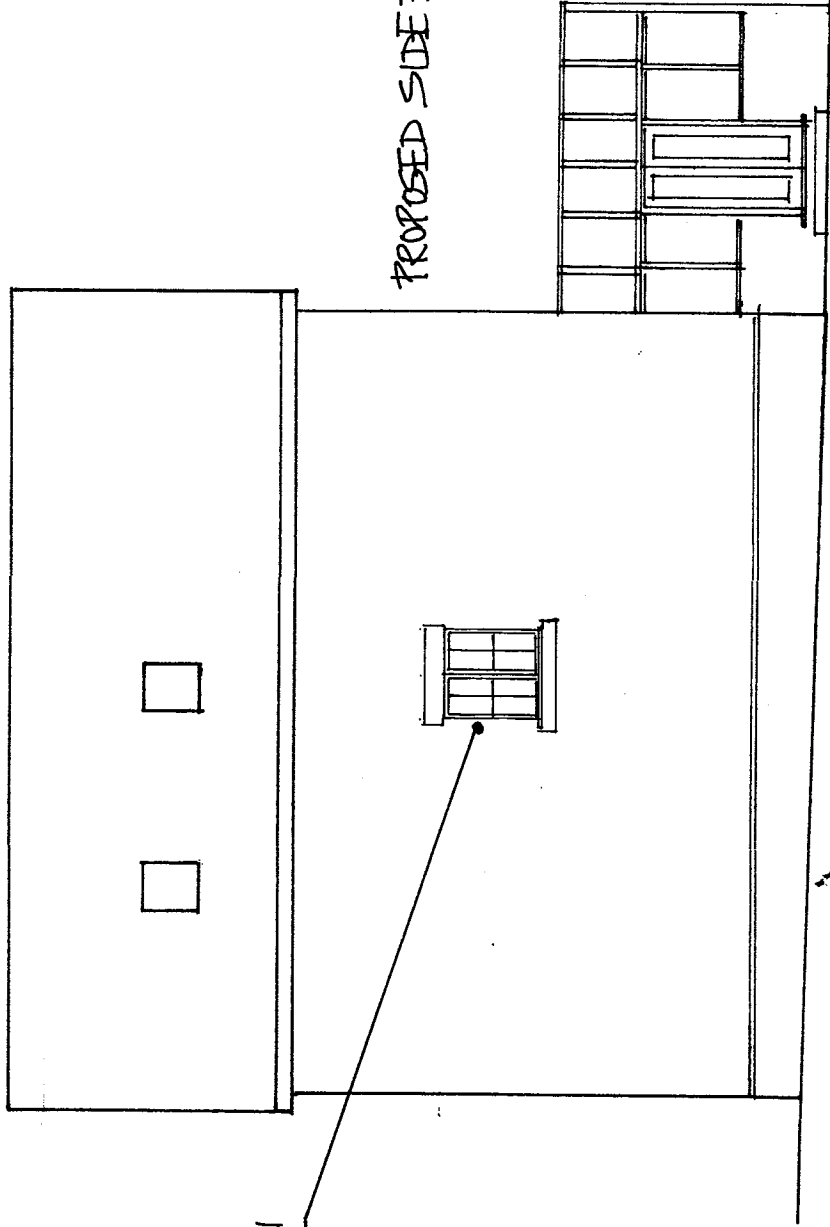

PROPOSED SIDE ELEVATION


PROPOSED NEW WINDOW

KEITH STRONG
Architectural Design

07920 094449 Keithstrong101@gmail.com

TITLE

PROPOSED ELEVATIONS

 

SITE 10 STONE MEADOW WATERWAYS
OXFORD OX2 6TG
CLIENT MONICA PAYNE
SCALE 1:100 @ A3
DATE MARCH 2021
DRAWING NO. KSA/1175/PL/03

REV.