




EXISTING ROOF PLAN

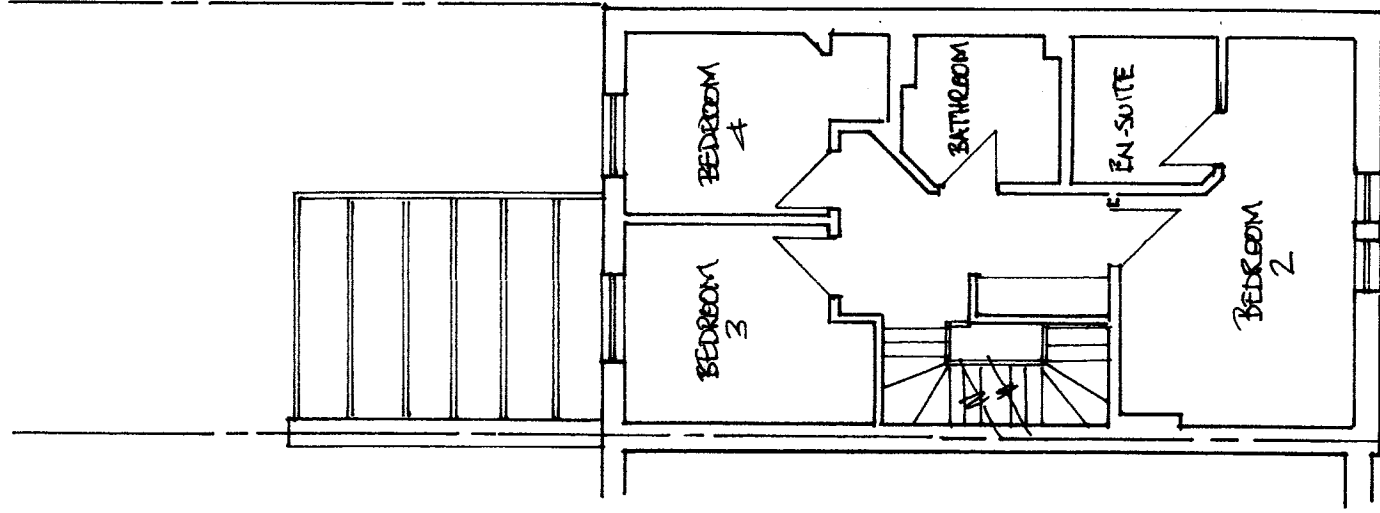

EXISTING SECOND FLOOR

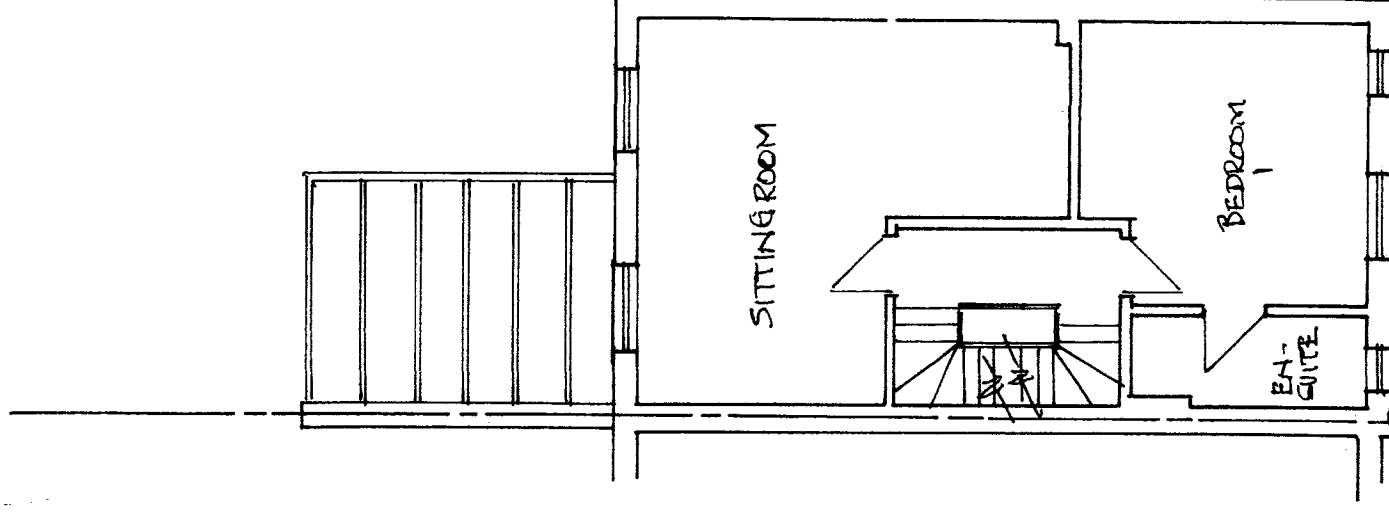

EXISTING FIRST FLOOR

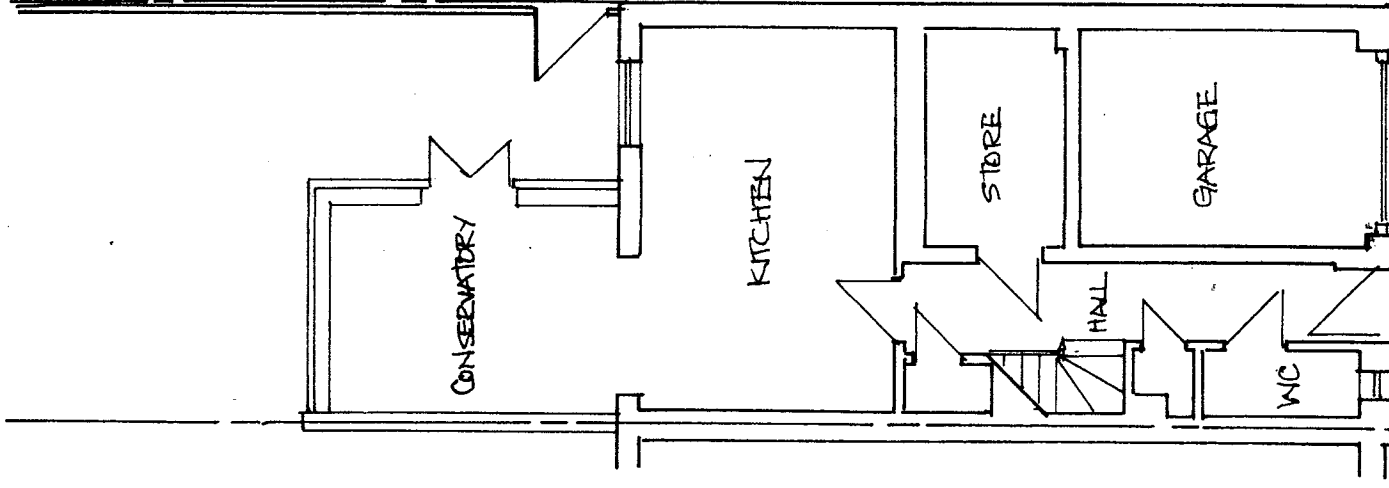

EXISTING GROUND FLOOR

KEITH STRONG

Architectural Design

07920 094449

Keithstrong101@gmail.com

0 1 2 3 4 5
SCALE: METRES

TITLE

EXISTING FLOOR PLANS

SITE 10 STONE MEADOW WATERWAYS
OXFORD OX2 6TR

CLIENT MONICA PAYNE

SCALE 1:100 @ A3 DATE MARCH 2021

DRAWING NO. KSA/1175/PL/02 REV.