


PROPOSED JOIST, BEAM PLAN 1:50

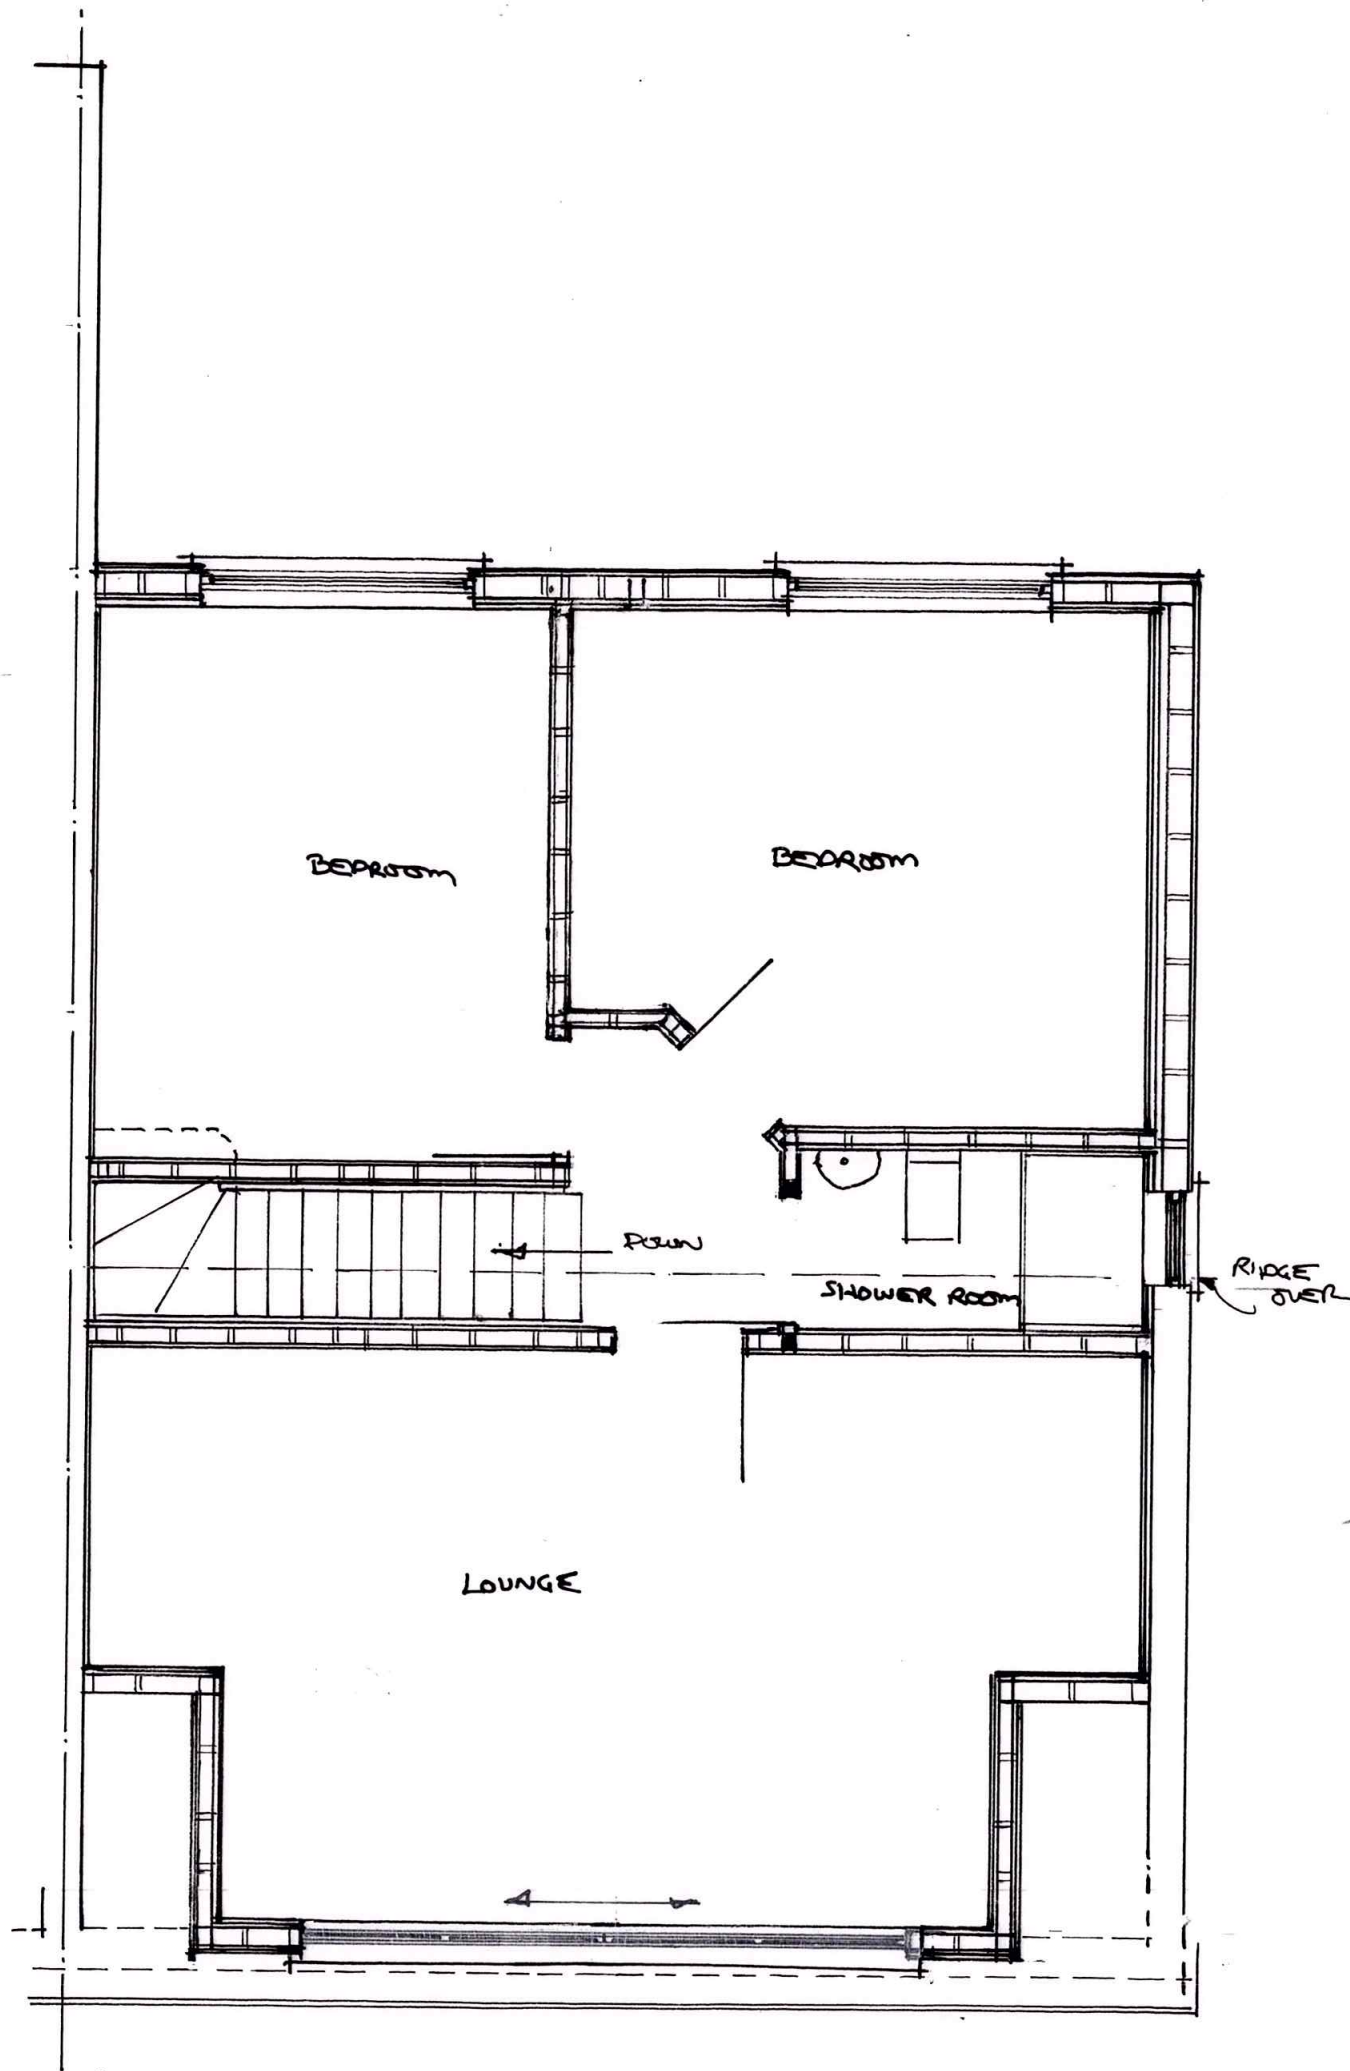

PROPOSED FIRST FLOOR PLAN 1:50

PROPOSED FRONT AND REAR DORMERS AT

NO. 14 BAKERS PLACE, STONEHOUSE, PLYMOUTH, SOUTH DEVON.

DRAWING NO. 07:03:2021

Ⓐ

SCALE 1:50 (DO NOT SCALE)