


NO. 14 BAKERS PLACE, STONEHOUSE, PLYMOUTH, SOUTH DEVON.

PROPOSED FRONT AND REAR DORMER AT




PROPOSED FRONT ELEVATION 1:100

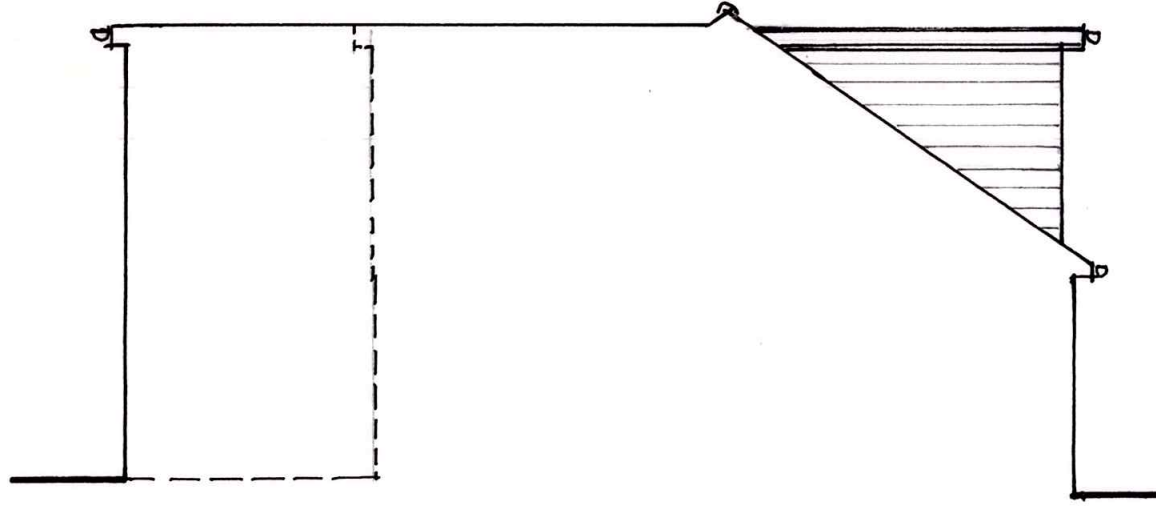

PROPOSED SIDE ELEVATION 1:100



PROPOSED REAR ELEVATION 1:100

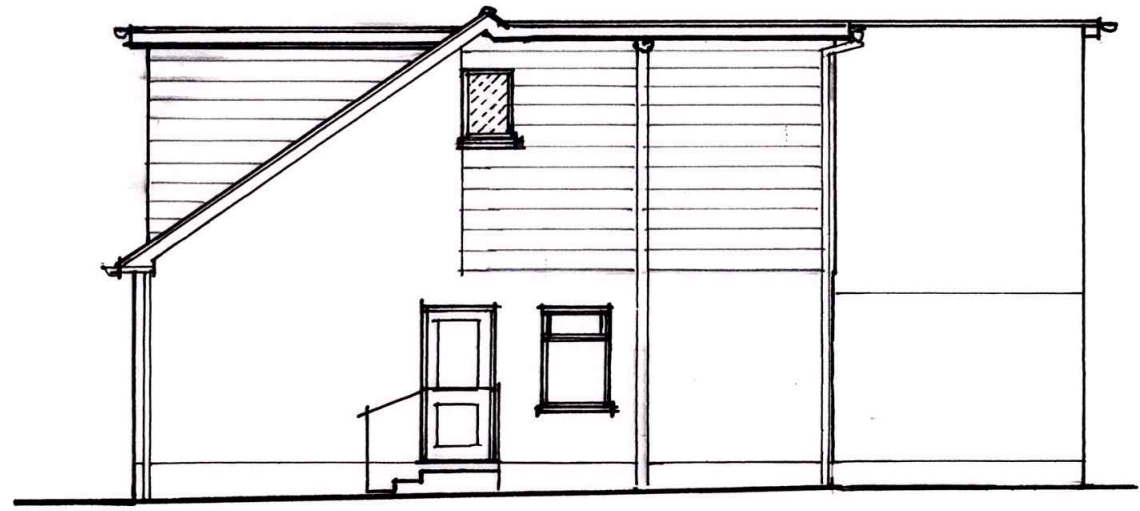

PROPOSED SIDE ELEVATION 1:100

DRAWING NO. 07:05:2021

SCALE 1:100 (DO NOT SCALE)