





EXISTING FRONT ELEVATION 1:100

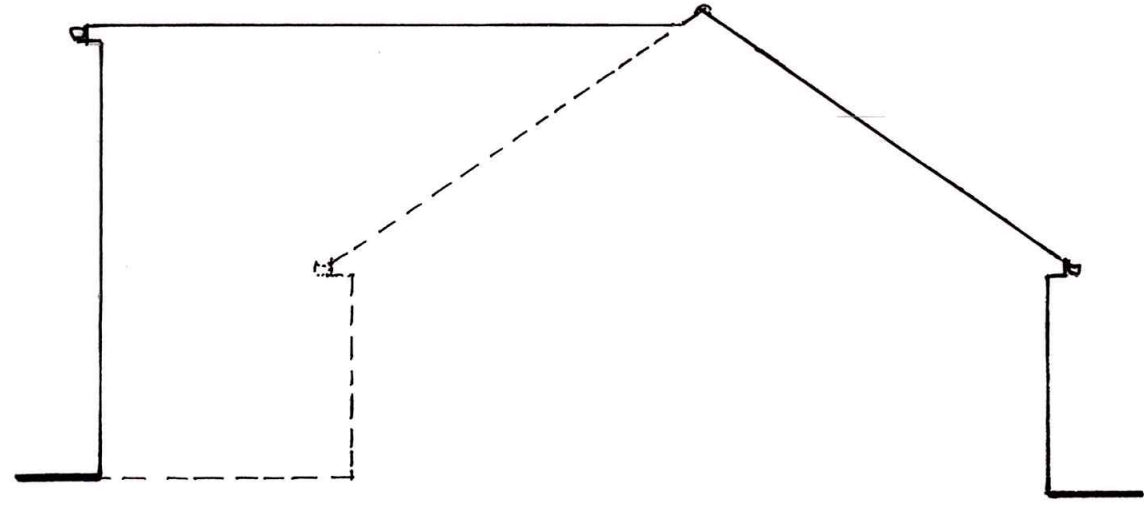

EXISTING SIDE ELEVATION 1:100



EXISTING REAR ELEVATION 1:100

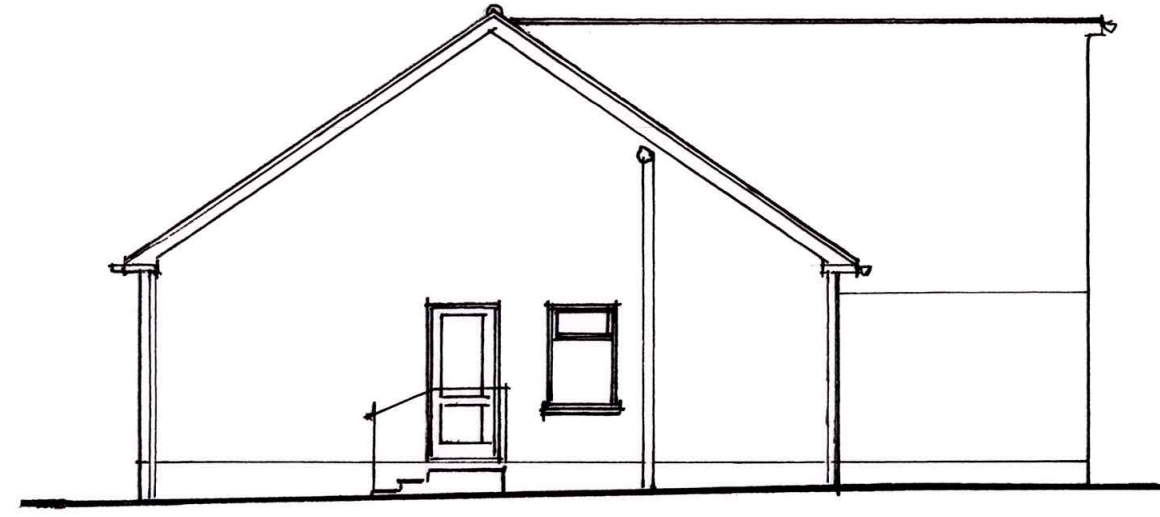

EXISTING SIDE ELEVATION 1:100

PROPOSED FRONT AND REAR DORMERS AT
No. 14 BAKERS PLACE, STONEHOUSE, PLYMOUTH, SOUTH DEVON.

DRAWING NO. 07:04:2021
SCALE 1:100 (DO NOT SCALE)