



ROOF PLAN - PROPOSED



ROOF PLAN - EXISTING

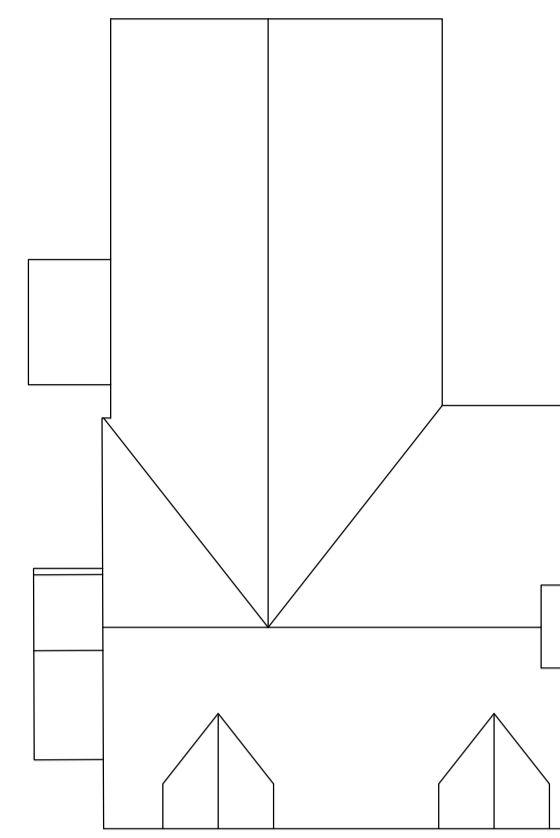


ROOF PLANS 1:100

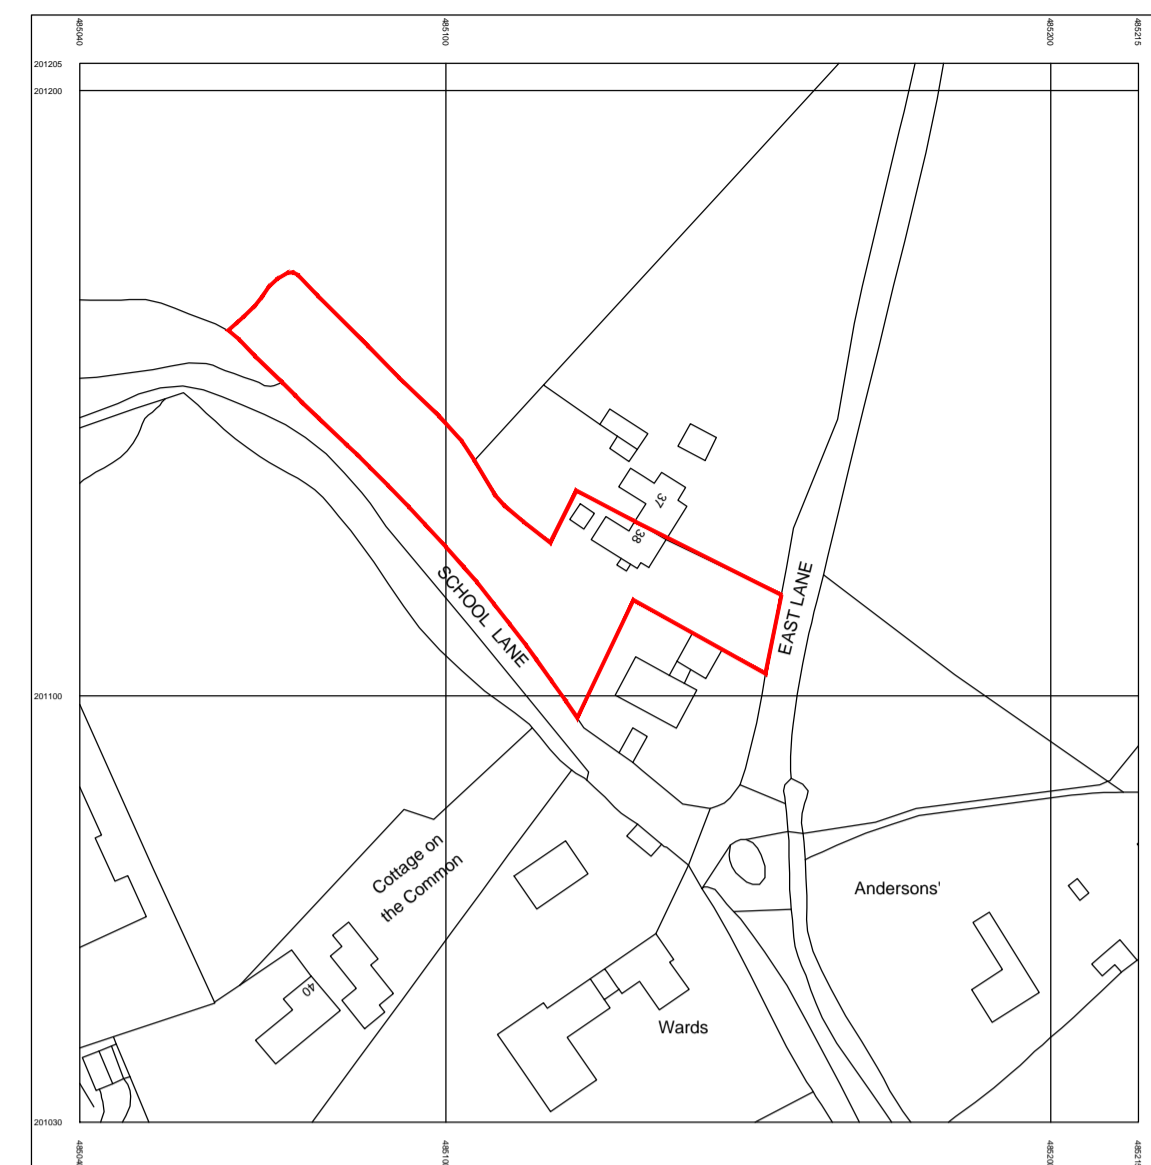



LOCATION PLAN 1:1250



PROPOSED BLOCK PLAN 1:500

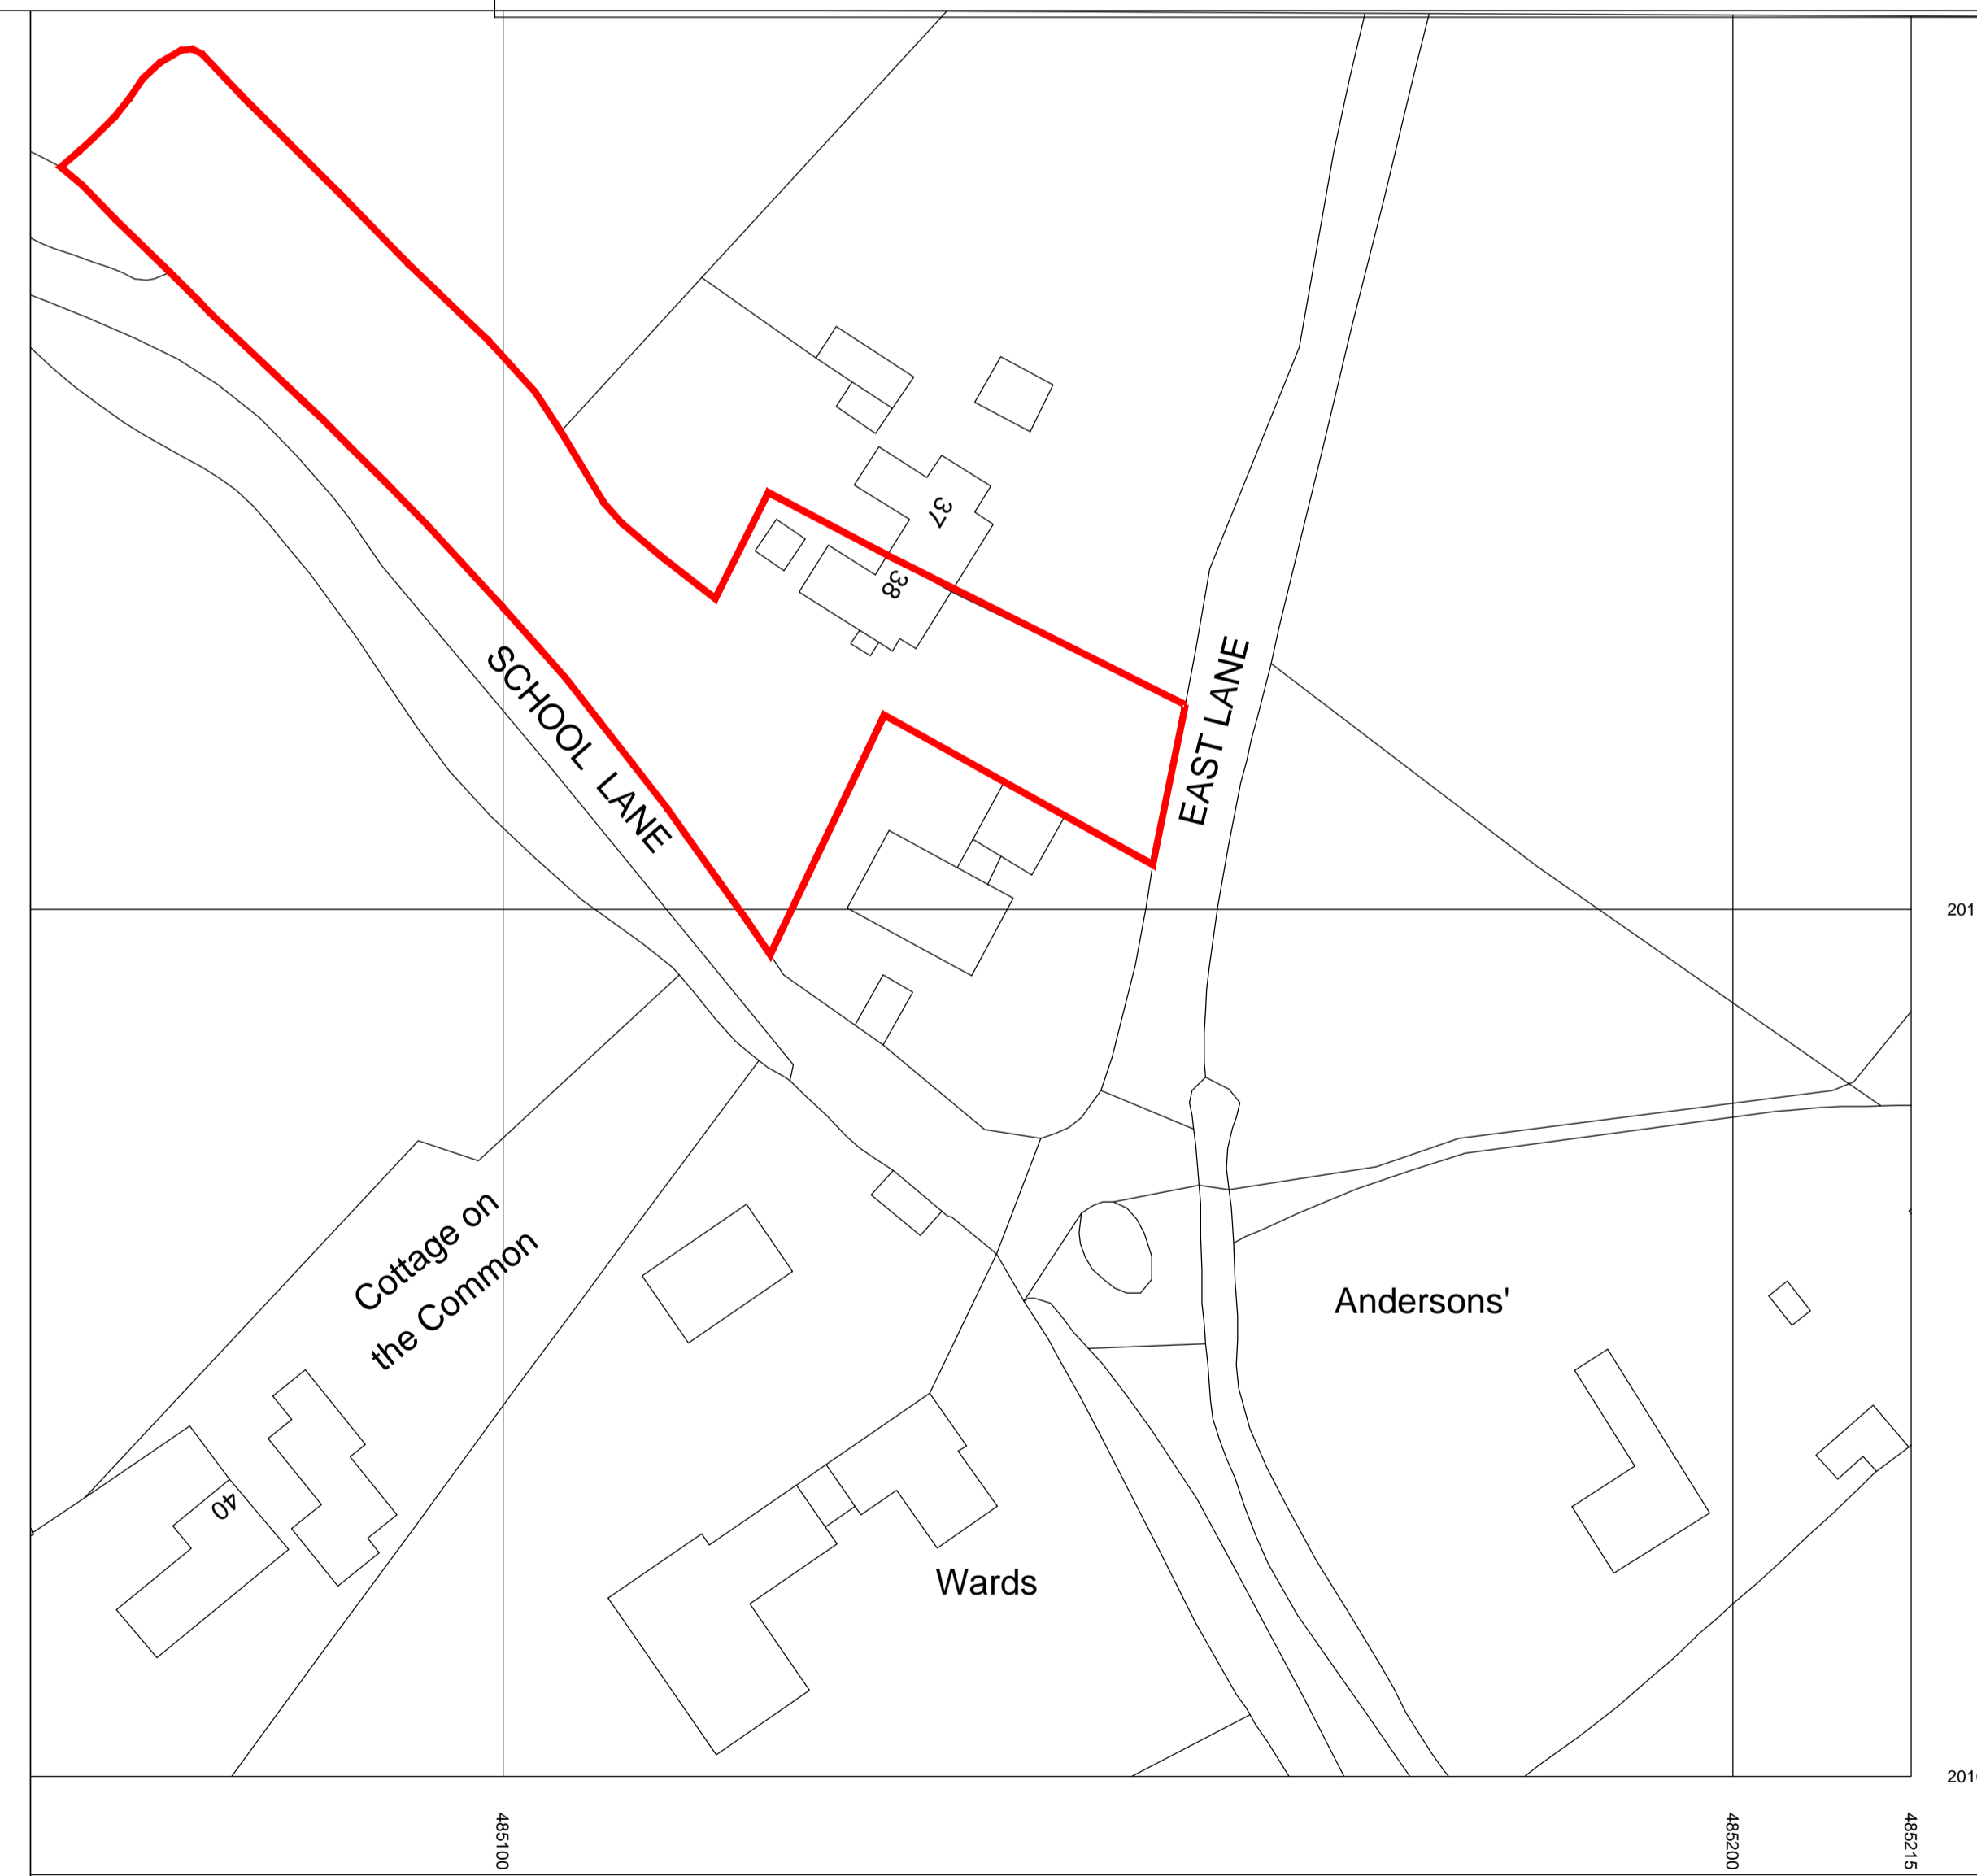

EXISTING BLOCK PLAN 1:500

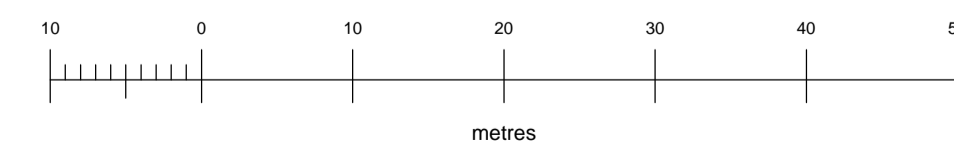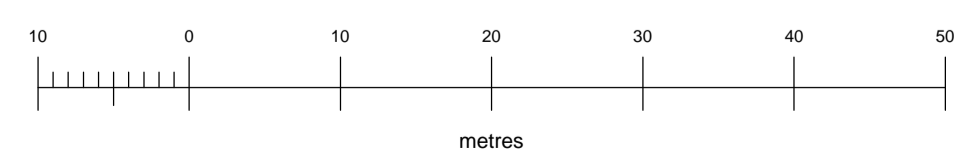

REVISIONS

F.J. THOMPSON & Co
 The Orchard
 Christmas Common
 Oxfordshire OX49 5HL
 OX49 5HL

38 Great Hampden

EXISTING & PROPOSED
 Site Location & Block Plans
 Roof Plans

Scale: As Noted [A1] | Feb 2020

DRG No. 2