


WEST (REAR) ELEVATION

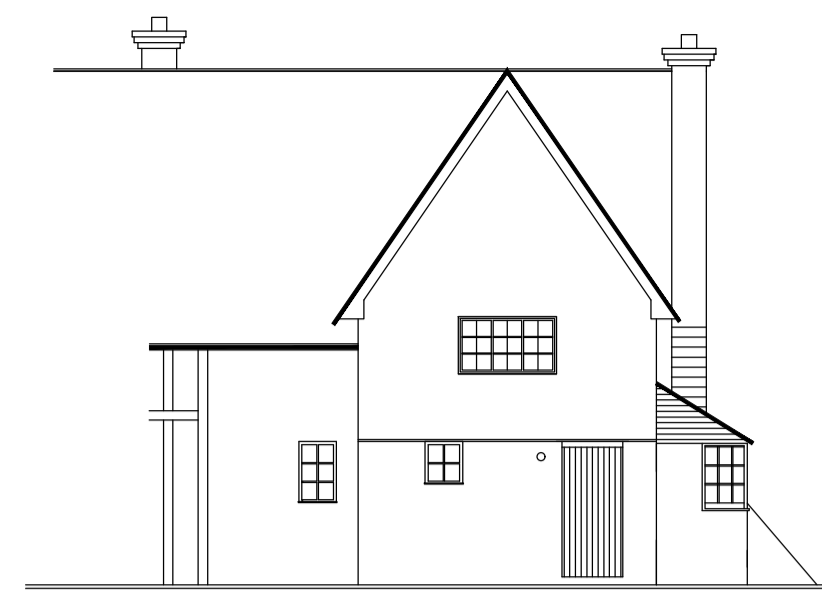


EAST (FRONT) ELEVATION




WEST (REAR) ELEVATION




EAST (FRONT) ELEVATION

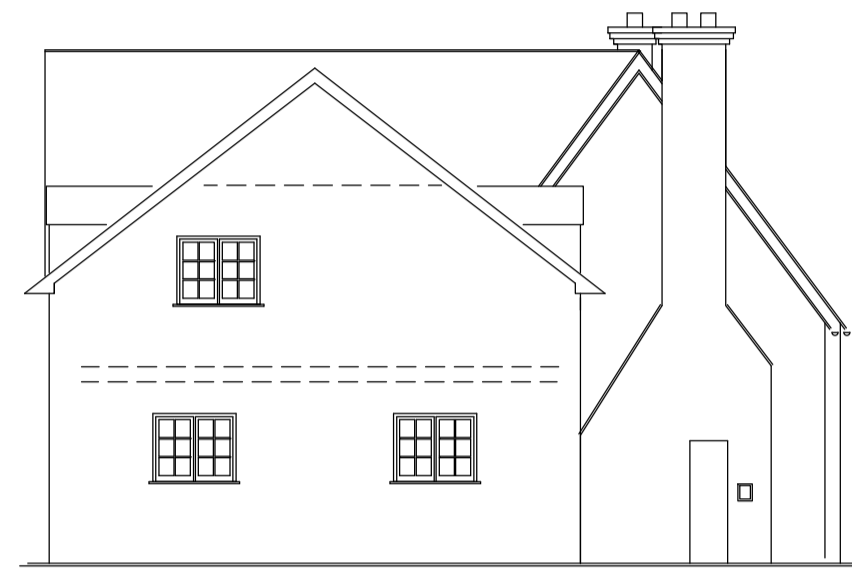


SOUTH ELEVATION

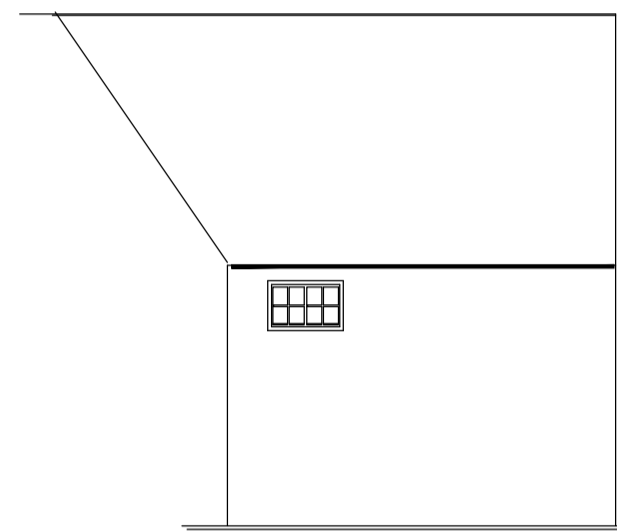

NORTH ELEVATION

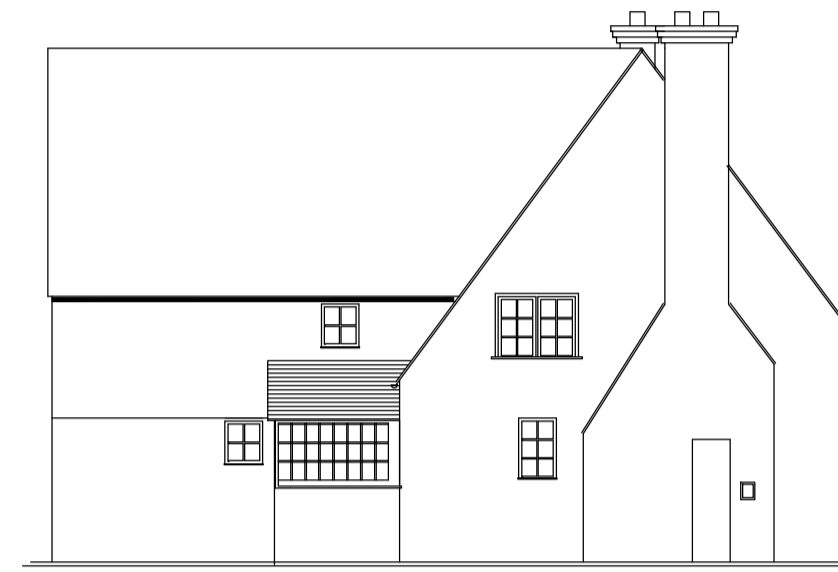

SOUTH ELEVATION

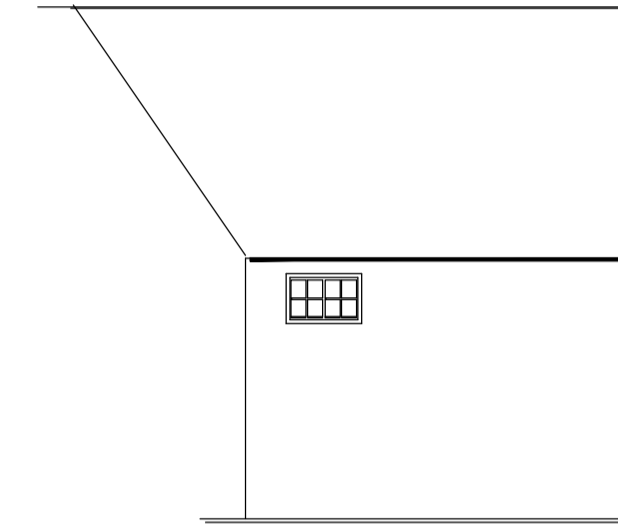


NORTH ELEVATION

PROPOSED ELEVATIONS 1:100




EXISTING ELEVATIONS


SITE PLAN - 1:1250

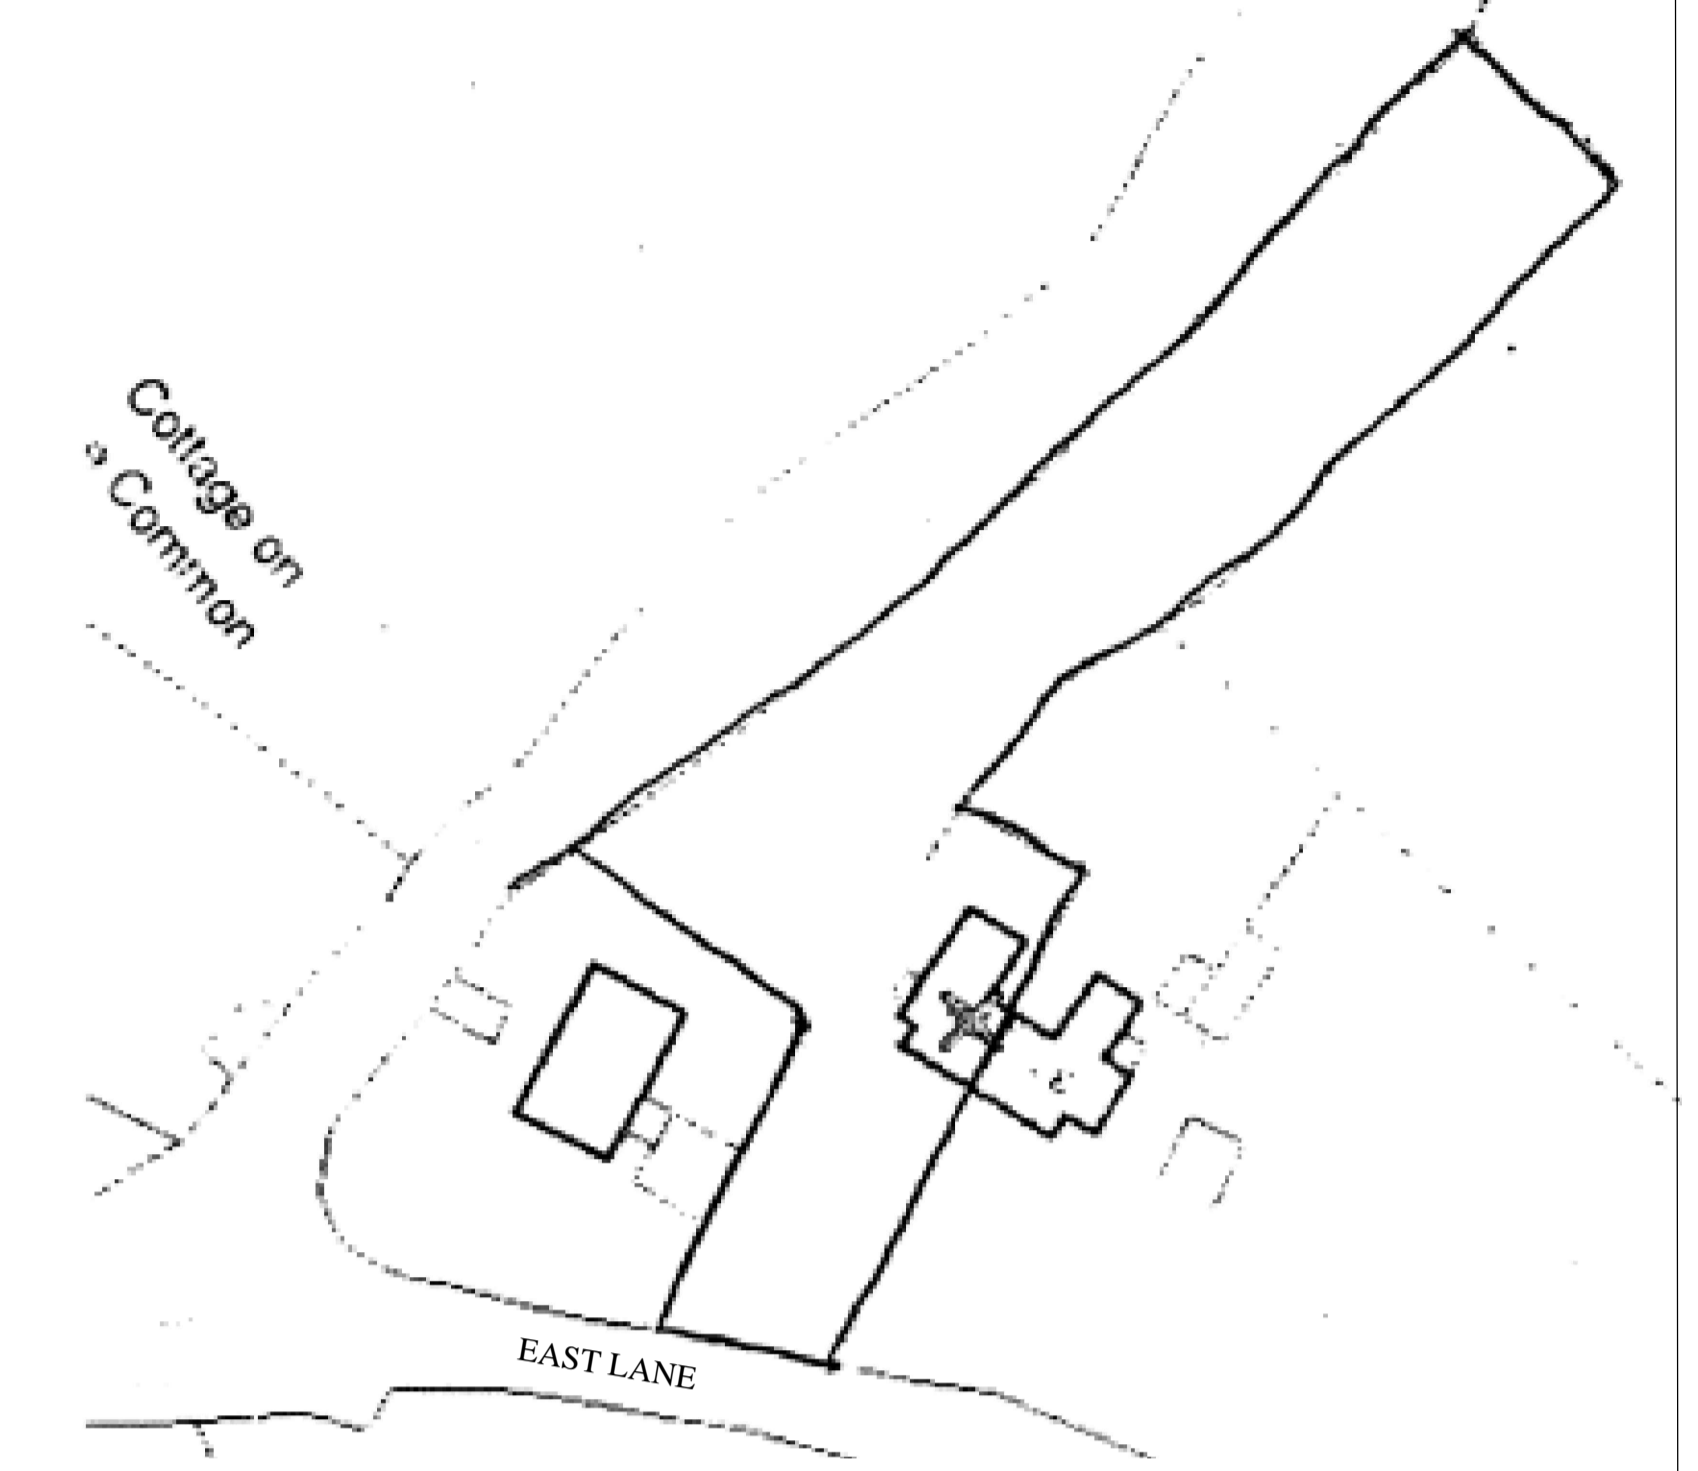


GROUND FLOOR

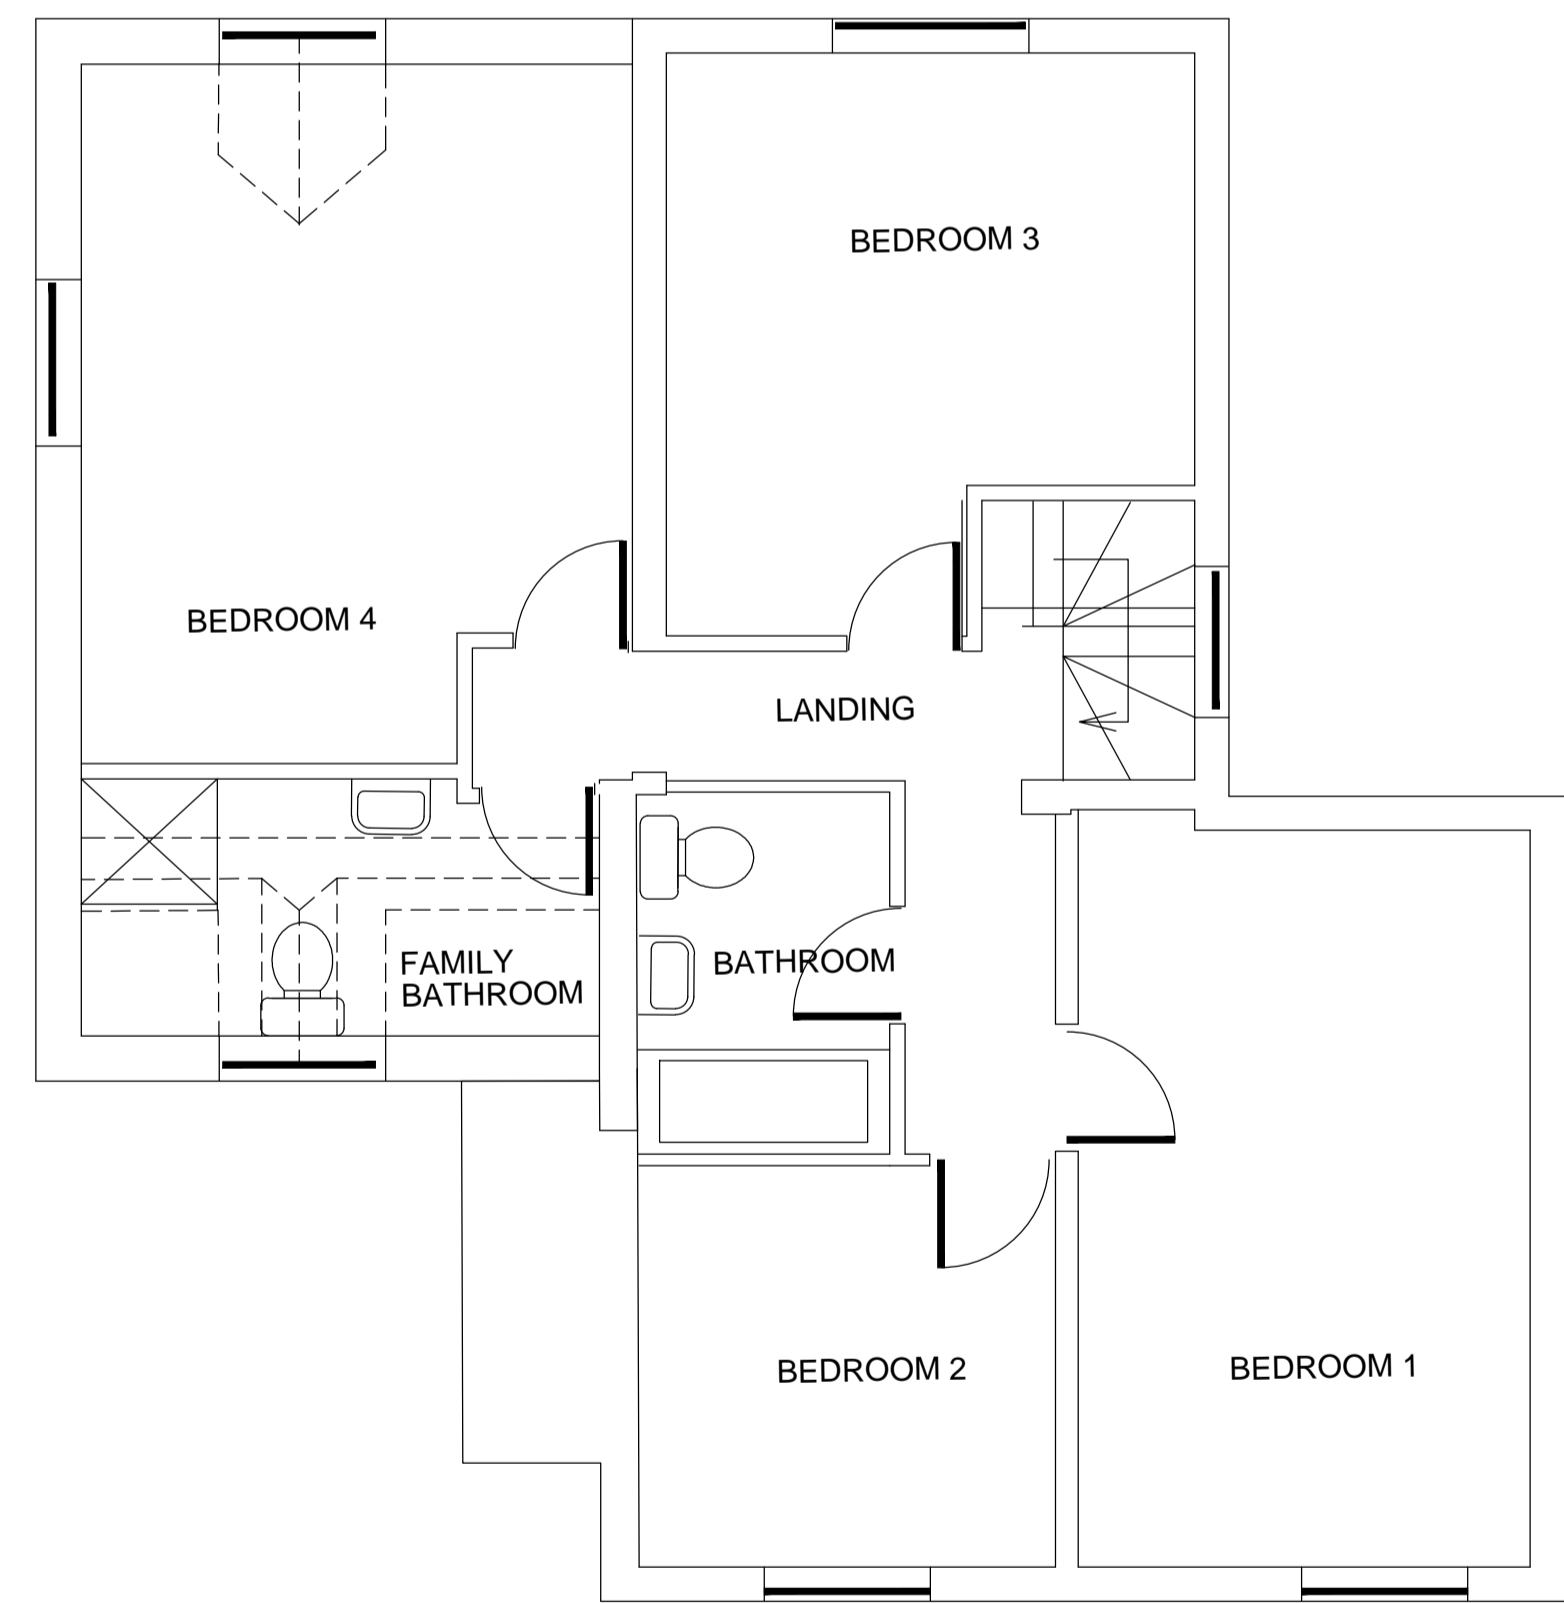


FIRST FLOOR

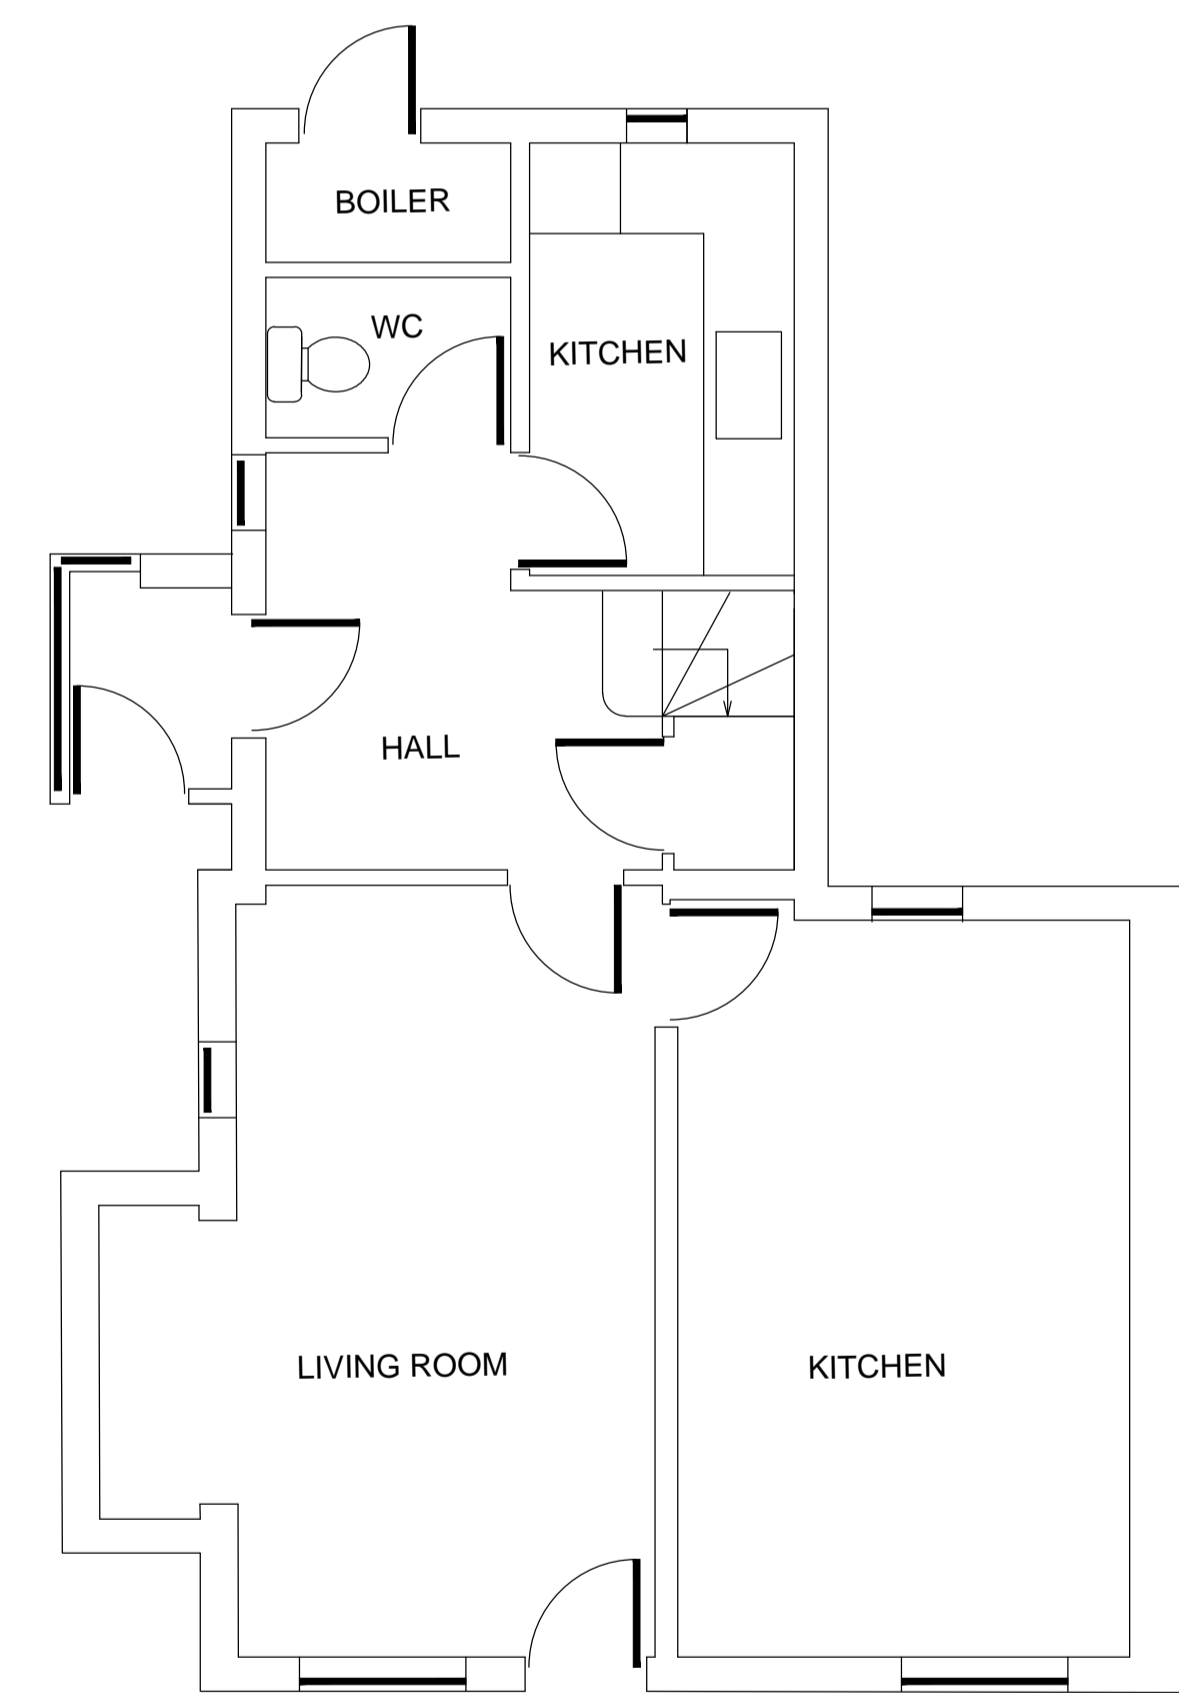

GROUND FLOOR

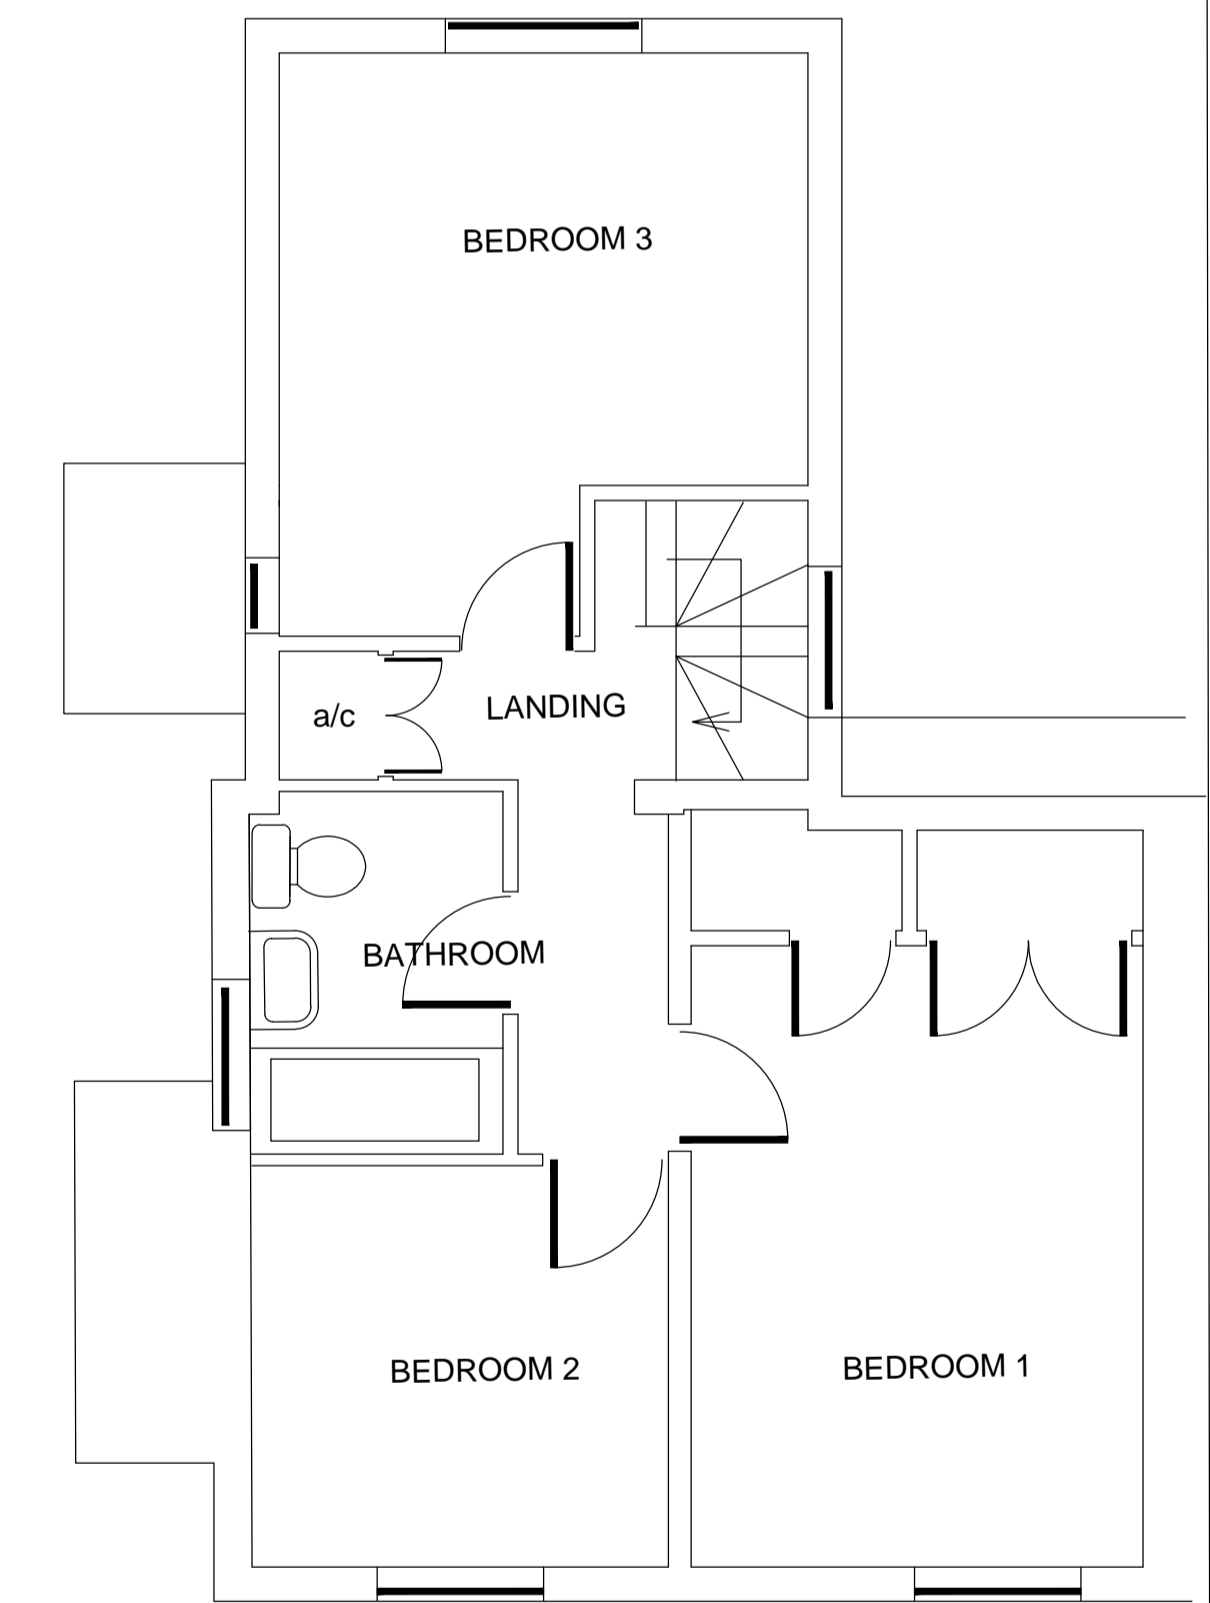

FIRST FLOOR

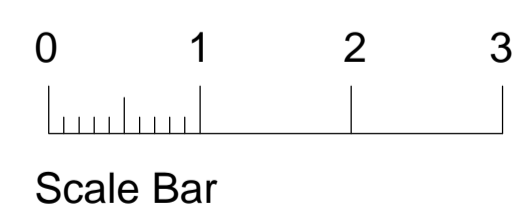

Scale Bar

PROPOSED PLANS 1: 50

EXISTING PLANS 1:50

REVISIONS	
F.J. THOMPSON & Co	
The Orchard Christmas Common Oxfordshire OX49 5HL OX49 5HL	
38 Great Hampden	
EXISTING & PROPOSED Plans & Elevations	
Scale: As Noted [A1]	Nov 2020
DRG No. 1	