


1 Proposed Front Elevation
1 : 100



3 Proposed East Elevation
1 : 100




2 Proposed Rear Elevation
1 : 100

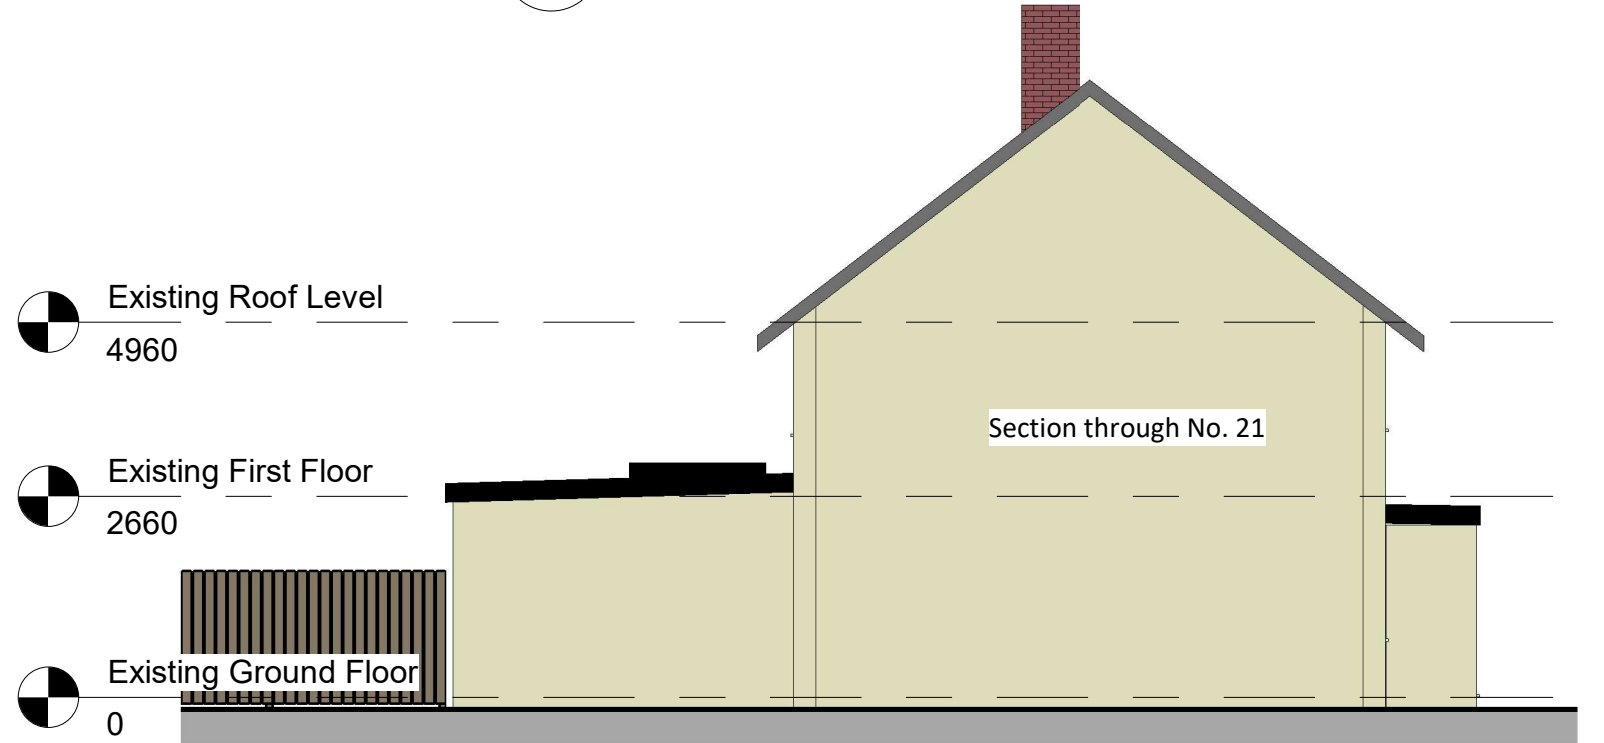

4 Proposed West Elevation
1 : 100

No.	Description	Date

0 2000 4000 6000 8000 10000
 SCALE 1:100 MILLIMETRES



Tel: 07747042049
 Email: greg@extensio.ltd

PROJECT	23 Ford Road, Old Woking, Surrey GU22 9HJ
SHEET	Proposed Elevations

CLIENT	Mr & Mrs Adams		
Date	March 2021	Project number	2018-11
Scale (@ A3)	1 : 100		
Drawn by	GM	DRAWING NUMBER	A106
Checked by	GM/SA/HA	REV	