




**1 Existing Front Elevation**  
1 : 100

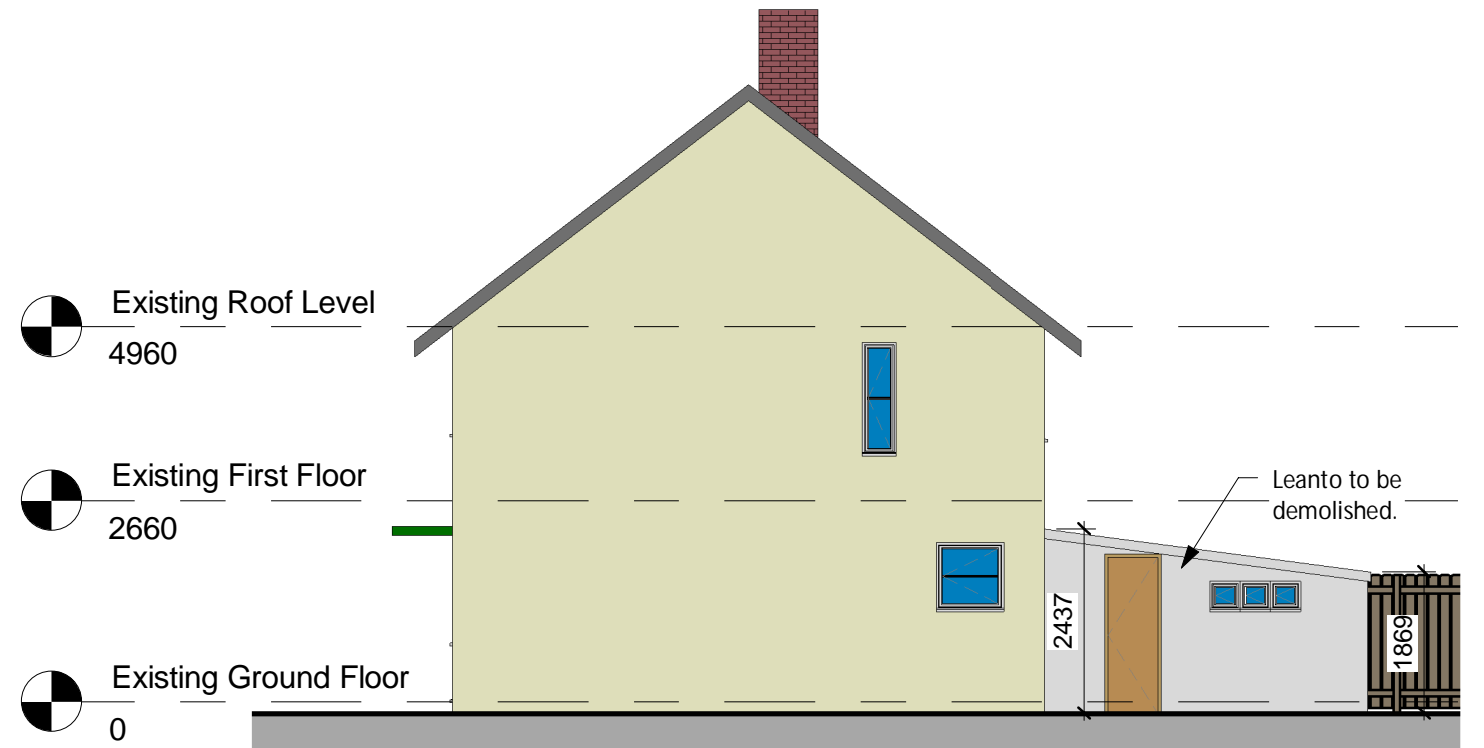

**4 Existing East Elevation**  
1 : 100

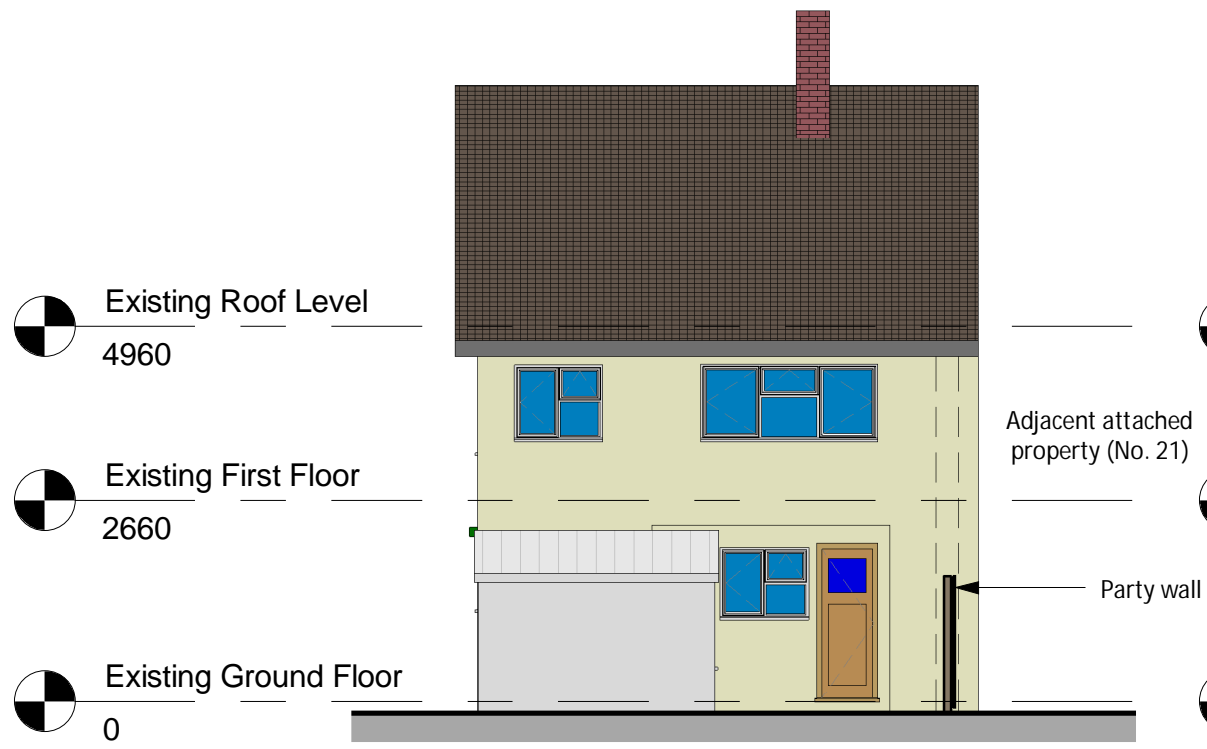


**2 Existing Rear Elevation**  
1 : 100

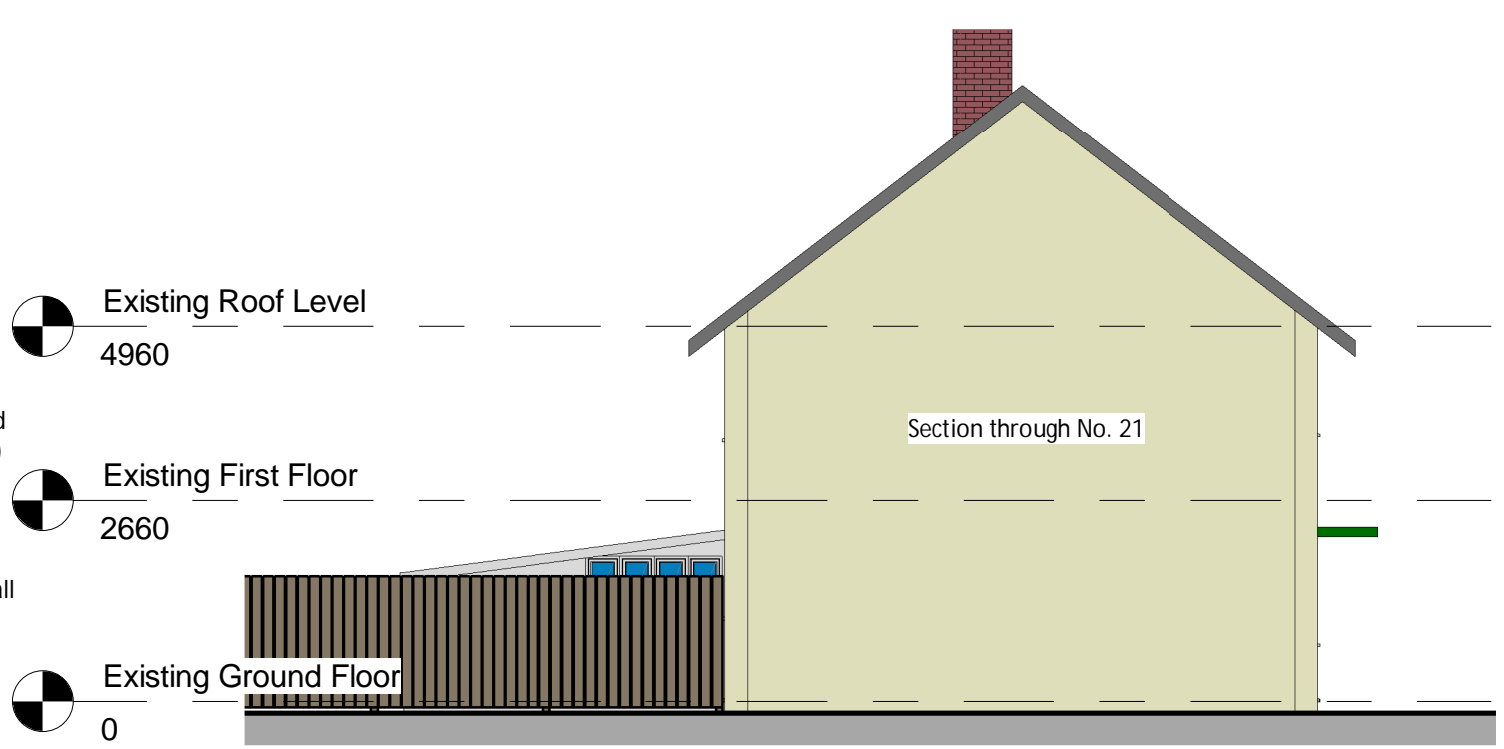

**3 Existing West Elevation**  
1 : 100

No.	Description	Date

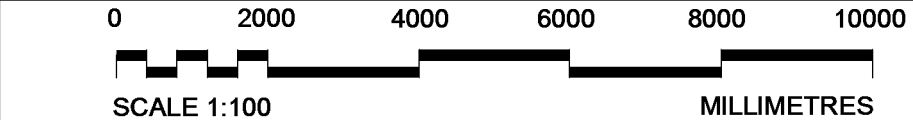

Tel: 07747042049  
Email: greg@extensio.ltd

PROJECT	23 Ford Road, Old Woking, Surrey GU22 9HJ	
SHEET	Existing Elevations	

CLIENT	Mr & Mrs Adams	
Date	Project number	Scale (@ A3)
March 2021	2021-06	1 : 100
Drawn by	DRAWING NUMBER	REV
GM	A104	
Checked by		
GMSA/HA		