





**MATERIALS**


ROOF: Profiled Sheeting  
WALLS: Timber Cladding  
WINDOWS: Timber  
DOORS: Timber

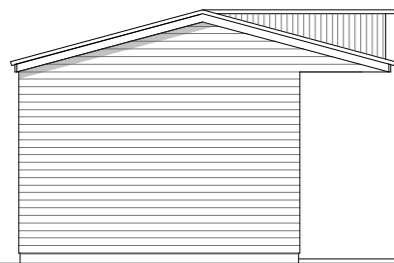


SOUTH ELEVATION 1:100

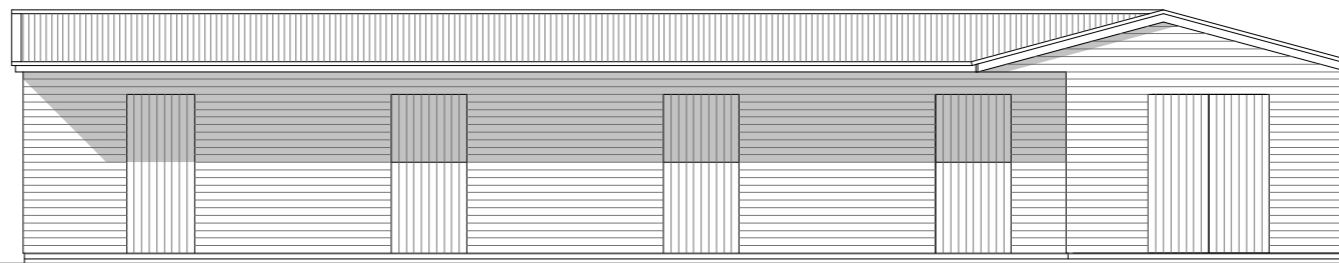


EAST ELEVATION 1:100

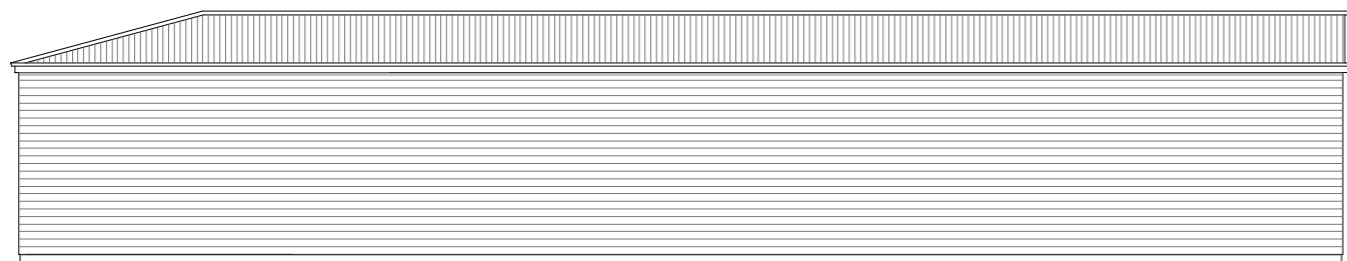

WEST ELEVATION 1:100

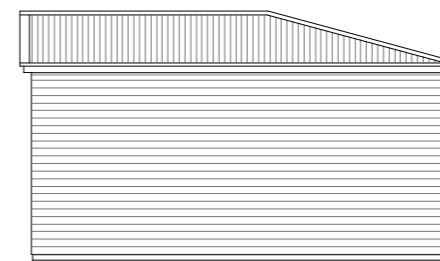

NORTH ELEVATION 1:100

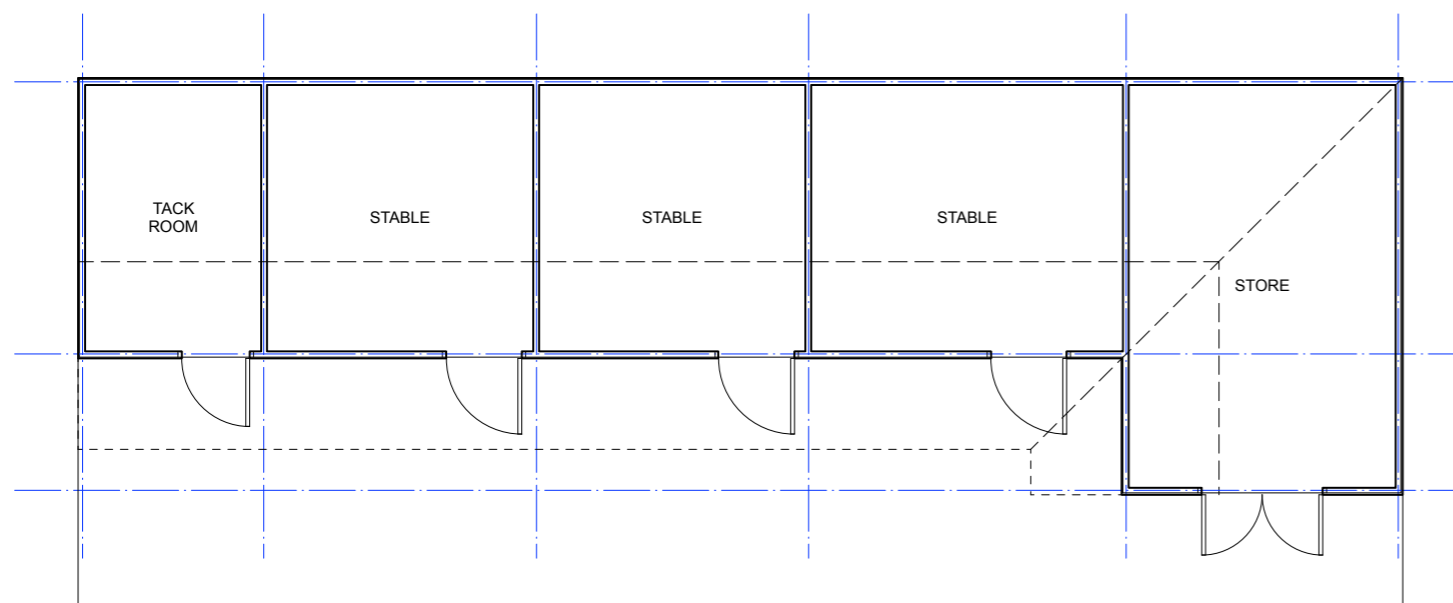

FLOOR PLAN 1:100

CONTRACTORS TO CHECK ALL DIMENSIONS ON SITE BEFORE FABRICATION AND REPORT ANY DISCREPANCIES BEFORE PROCEEDING. REPRODUCTION OF THESE DRAWINGS IS STRICTLY PROHIBITED WITHOUT CONSENT FROM GW ARCHITECTS LTD

CLIENT: Mrs WARREN A3

PROJECT: AISHLEIGH Shebbear Beaworthy Devon EX21 5SN

DRAWING TITLE: REPLACEMENT STABLES Proposals

SCALE: 1:100	DATE: February 2021	STAGE: Planning
JOB AND DRAWING NUMBER: 0322-02	REVISION:	

**GW ARCHITECTS LTD**  
LADFORD MILL SHEBBEAR DEVON EX21 5QY  
www.gw-architects.co.uk 01409 281362