


SITE PLAN 1:200

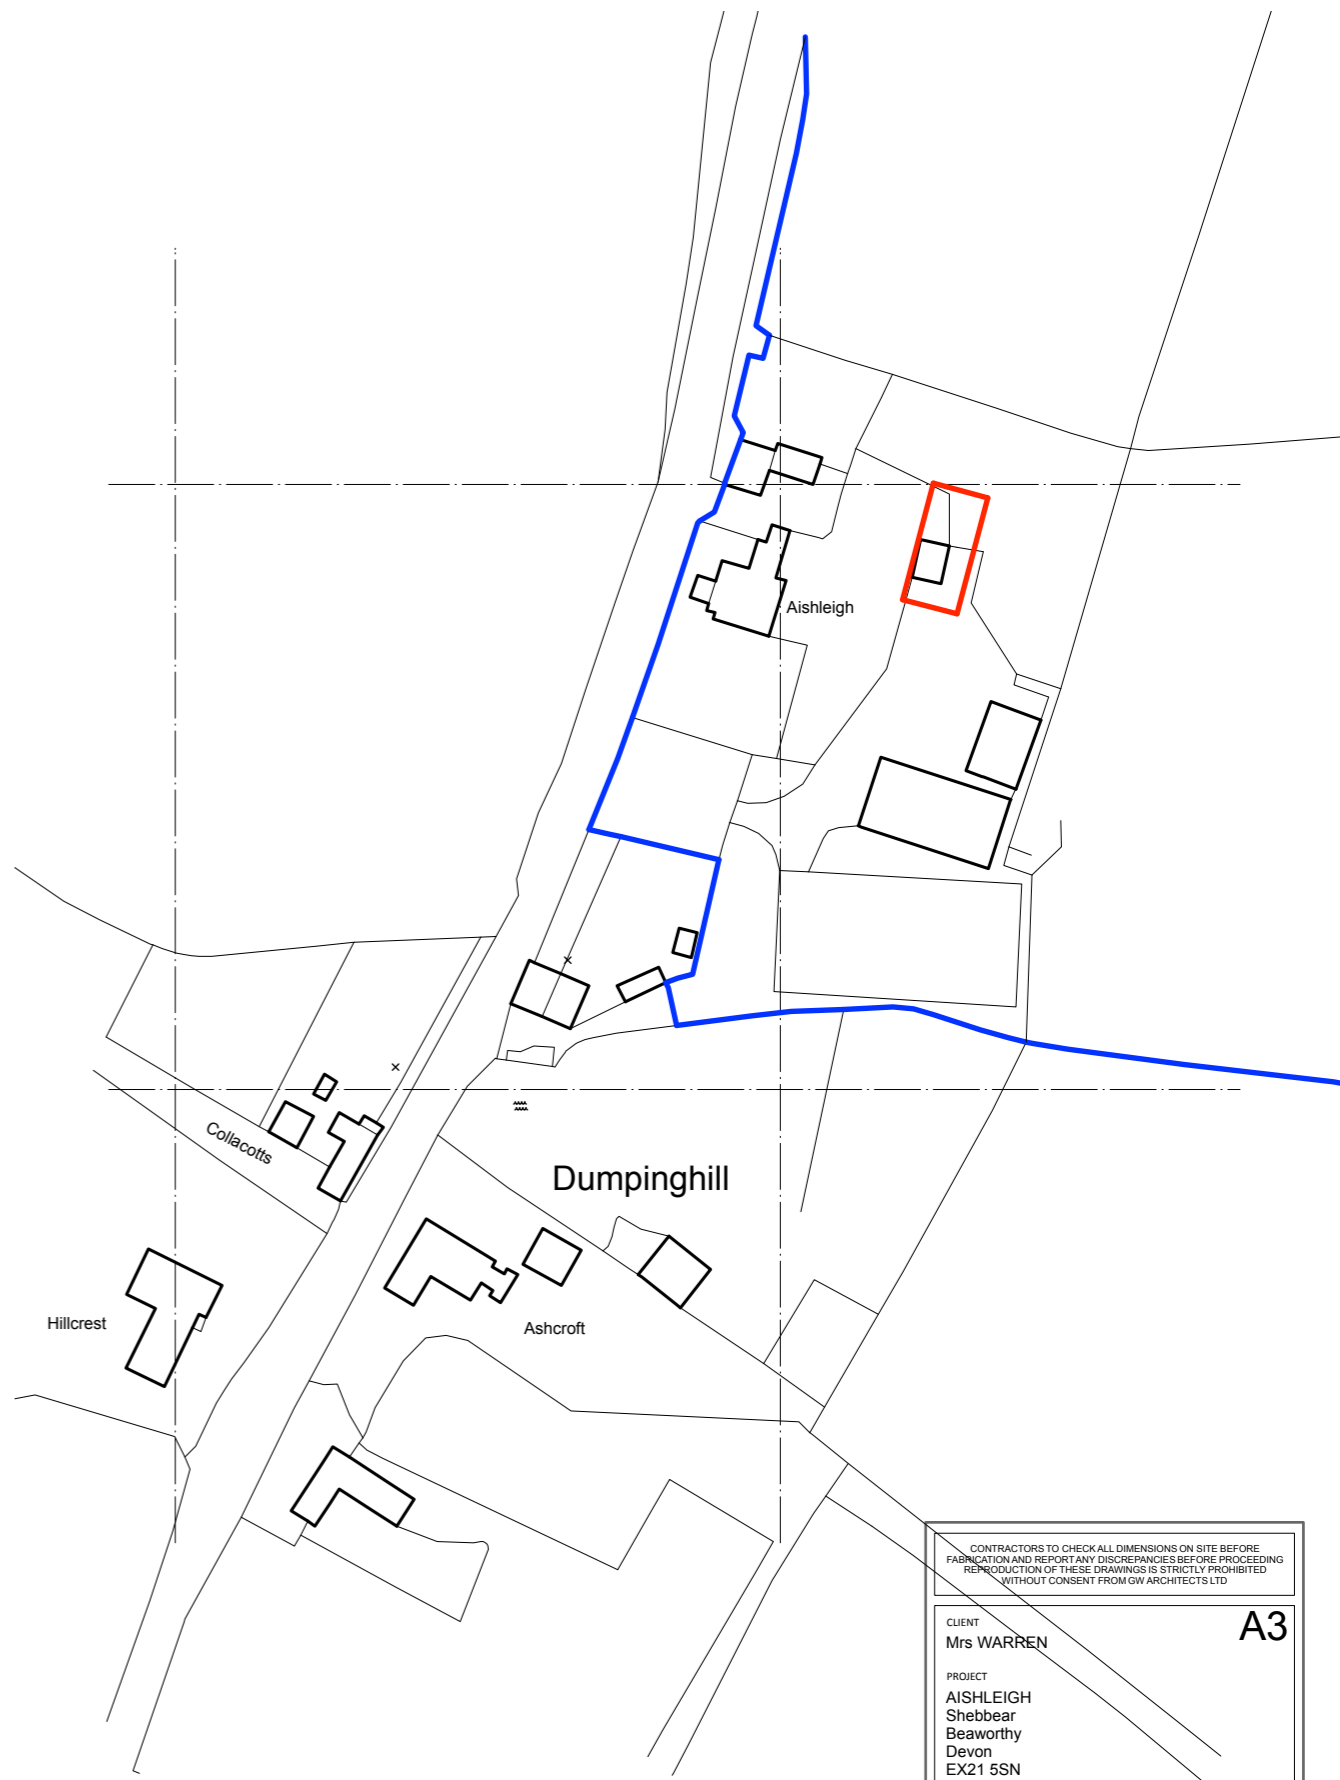

LOCATION PLAN 1:1250

CONTRACTORS TO CHECK ALL DIMENSIONS ON SITE BEFORE FABRICATION AND REPORT ANY DISCREPANCIES BEFORE PROCEEDING. REPRODUCTION OF THESE DRAWINGS IS STRICTLY PROHIBITED WITHOUT CONSENT FROM GW ARCHITECTS LTD

CLIENT
Mrs WARREN A3

PROJECT
AISHLEIGH
Shebbear
Beaworthy
Devon
EX21 5SN

DRAWING TITLE
REPLACEMENT STABLES
Location + Site Plans

SCALE	DATE	STAGE
As Shown	February 2021	Planning
JOB AND DRAWING NUMBER	REVISION	
0322 - 01		

GW ARCHITECTS LTD
LADFORD MILL SHEBBEAR DEVON EX21 5QY
www.gw-architects.co.uk 01409 281362