


130 Redgrave RdBasildon SS16 4HL

130 Redgrave RdBasildon SS16 4HL

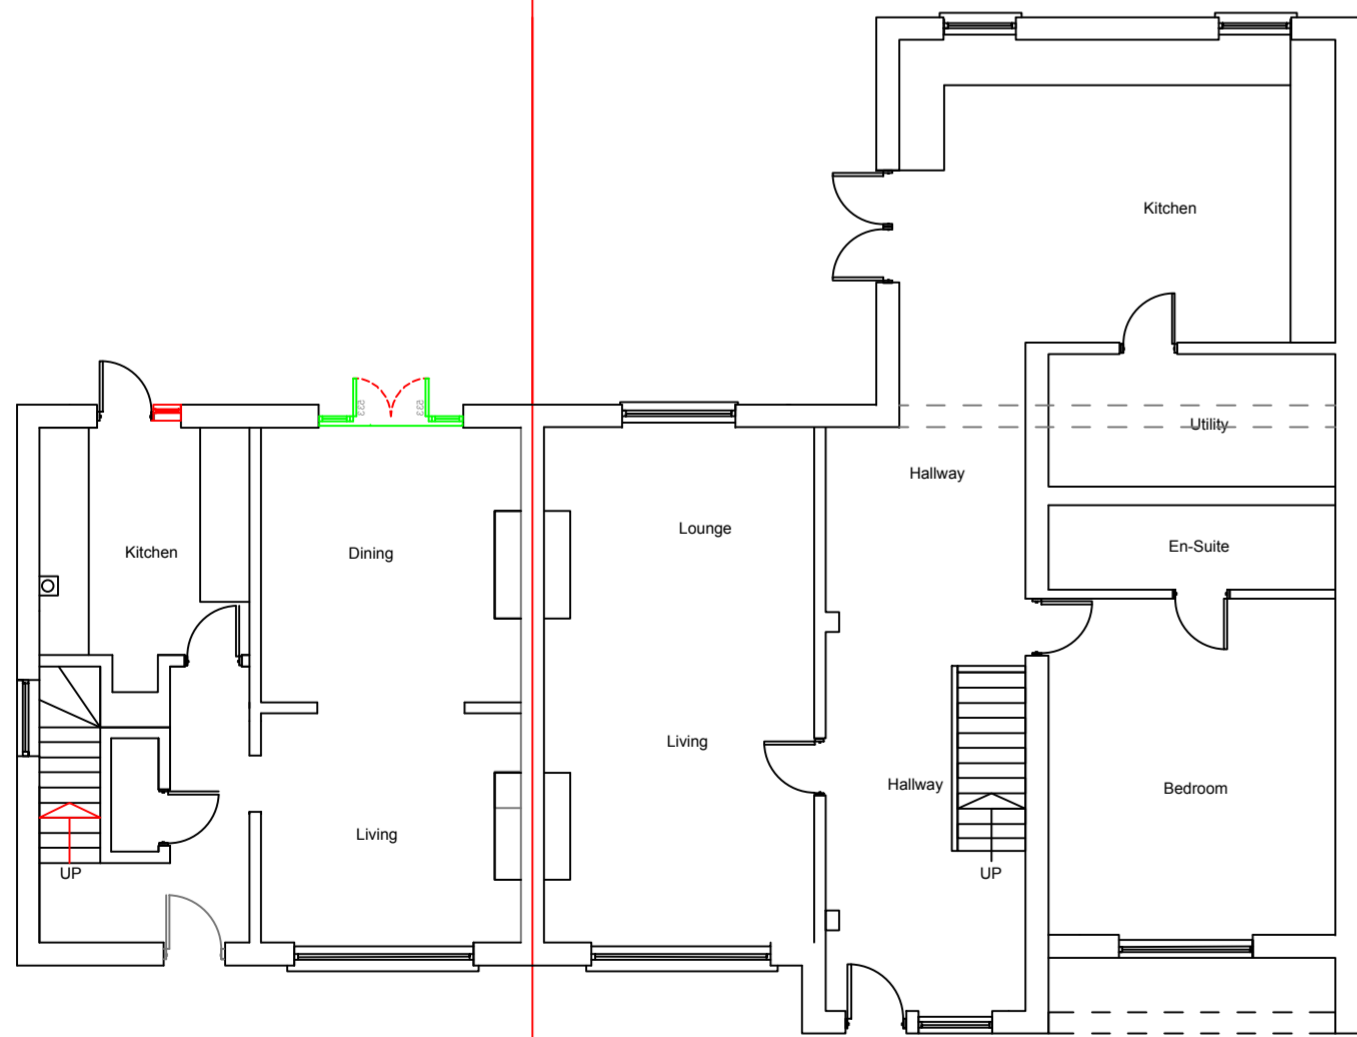


130 Redgrave RdBasildon SS16 4HL

130 Redgrave RdBasildon SS16 4HL




130 Redgrave RdBasildon SS16 4HL

130 Redgrave RdBasildon SS16 4HL

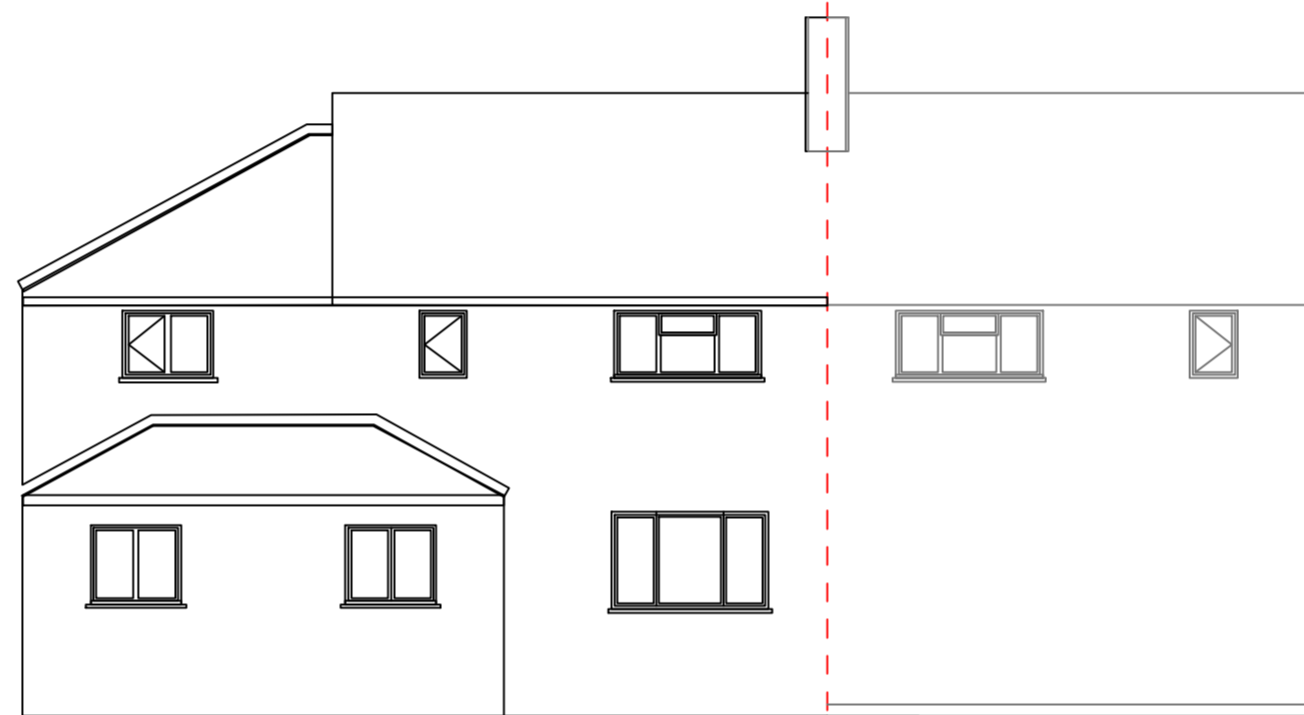


Existing Rear Elevation  
Scale 1:100  
130 Redgrave RdBasildon SS16 4HL

130 Redgrave RdBasildon SS16 4HL

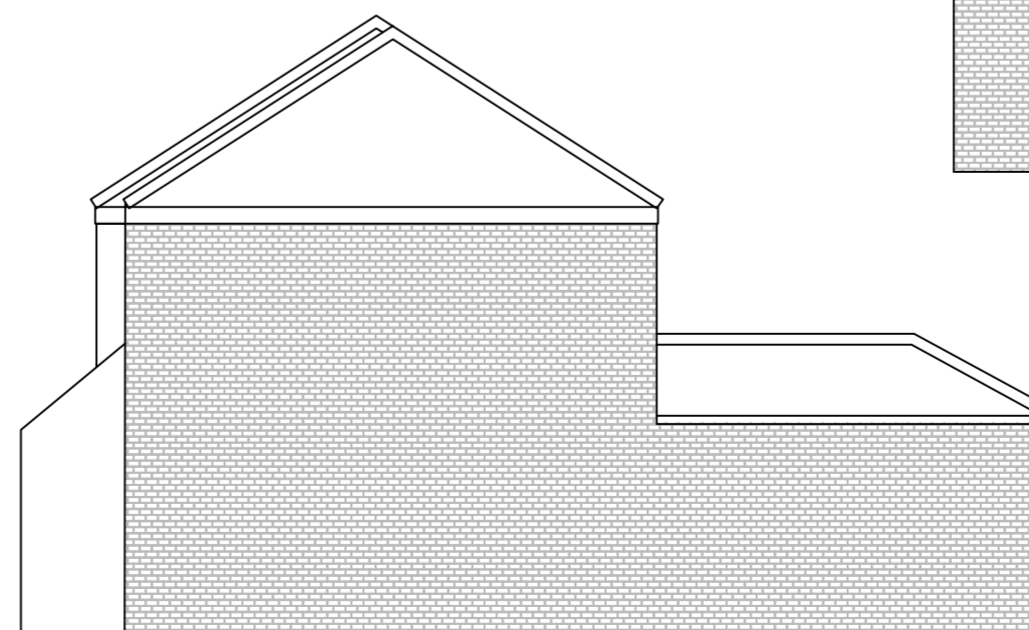

Existing Side Elevation  
Scale 1:100

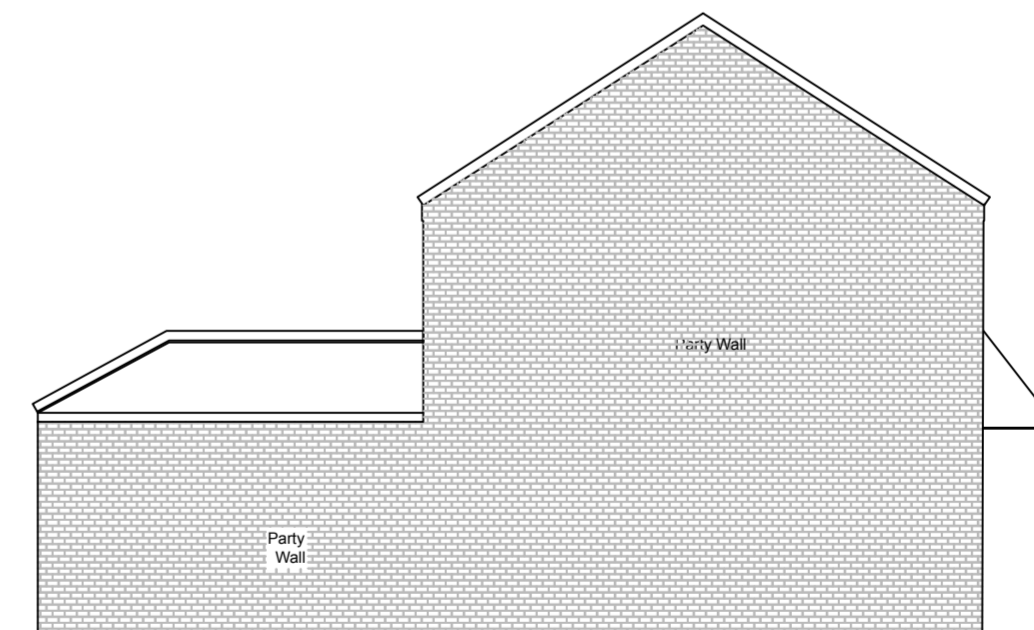

Existing Side Elevation  
Scale 1:100

### HOUSEHOLDER APPLICATION

PROJECT	1:100		
	0m	1m	5m
	@ A2		
SCALE BAR	M 1:100		

DRAWING

Single storey rear extension

SCALE	DATE	AUTHOR	CHK'D
1:100 @ A3	02-FEB-2021	abc	de
JOB NO.	DRAWING NO.	REV	REV
CD0000-00	DRAWING_NO 1		

CLIENT REF  
PROPOSED DRAWINGS  
130 Redgrave RdBasildon SS16 4HL