


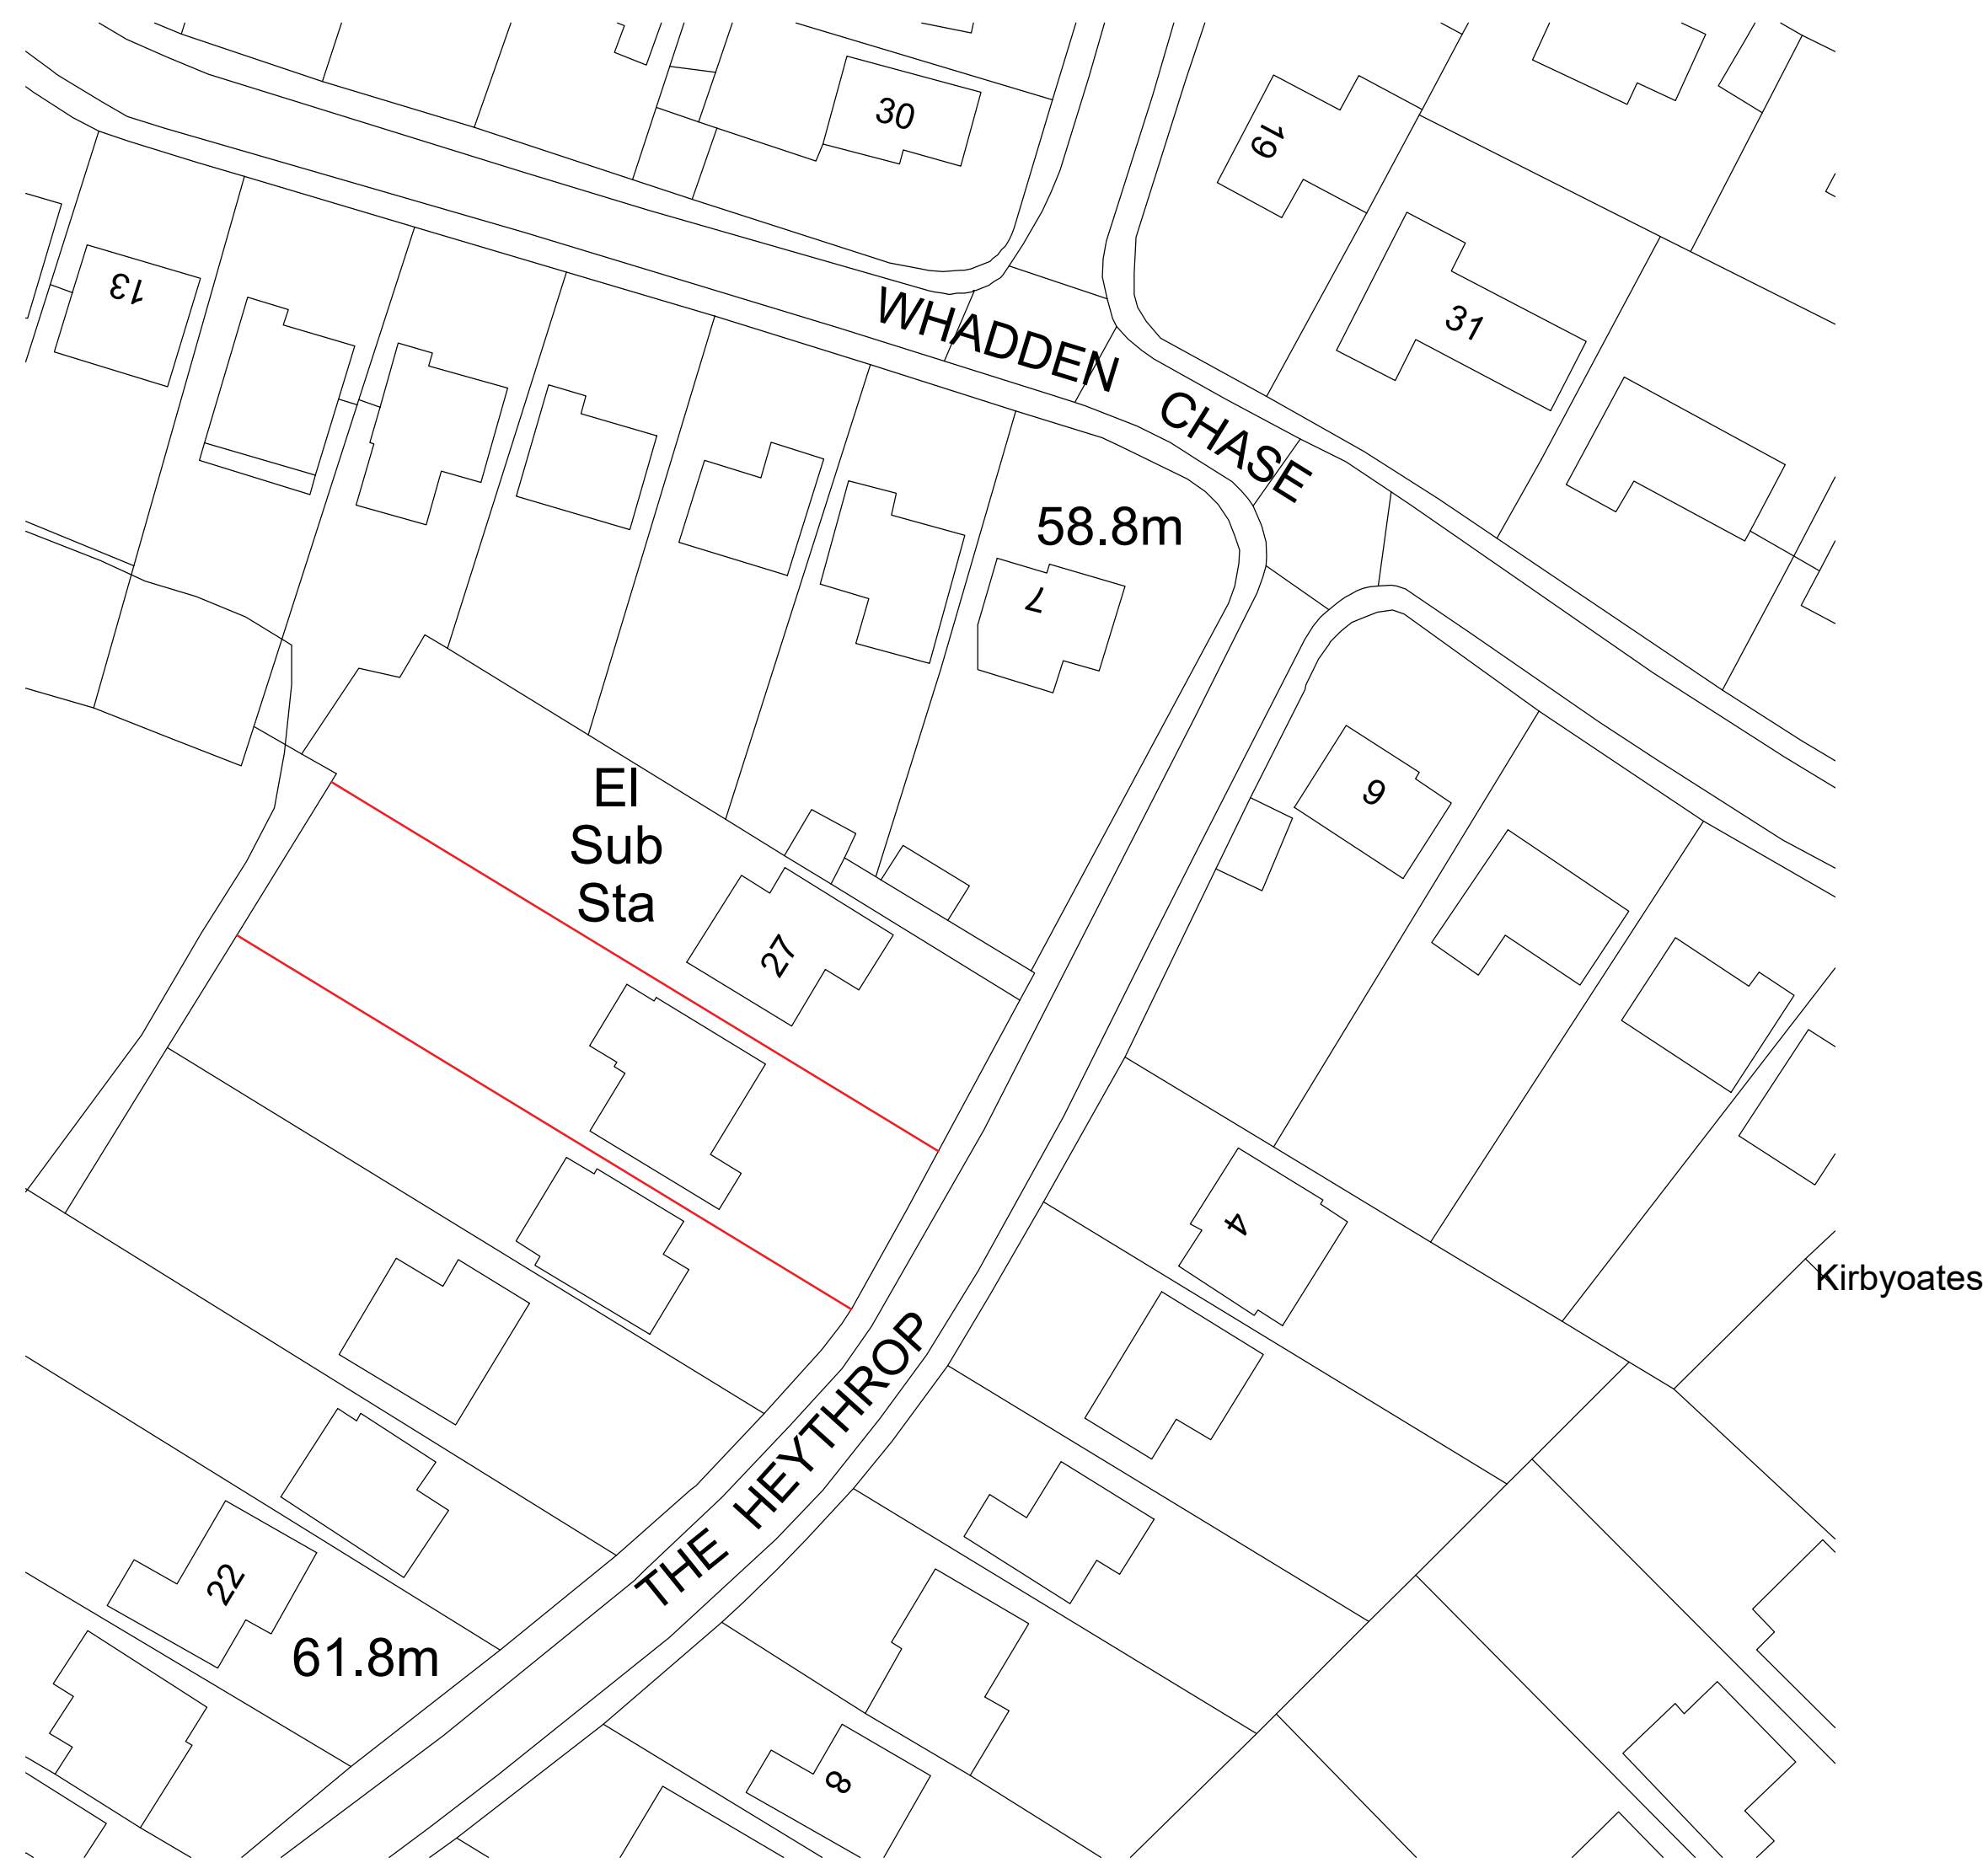


1 Site Plan
1:1250



4 Location Plan
1:500




5 Block Plan
1:100

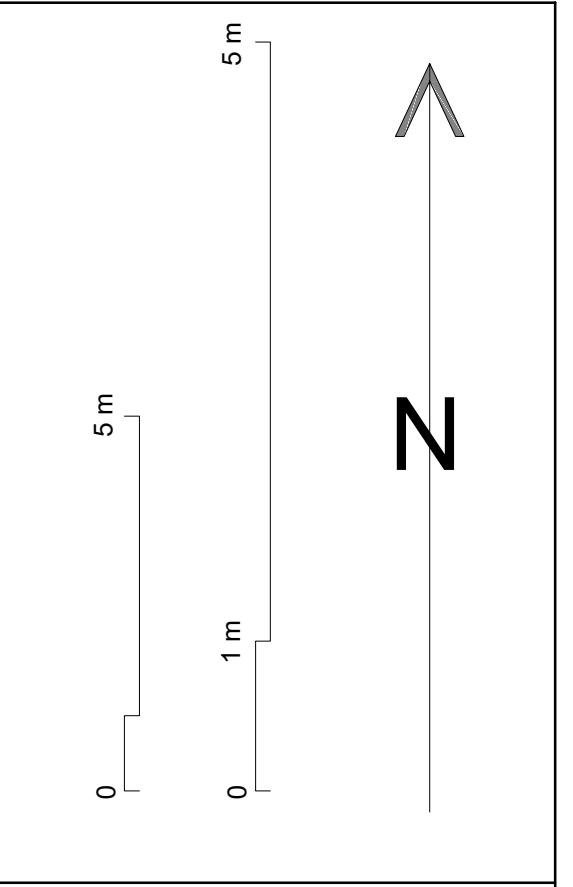

PROJECT INFORMATION

6 Redford Crescent, Billericay, Essex, CM12 0DU
Tel: 01277 623222 E: admin@eapstudio.com
Web: www.essexarchitectureandplanning.co.uk

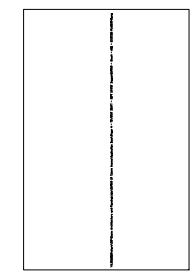

DWG NO

A104

CLIENT Ian Anderson
SITE ADDRESS 26 the heythrop Ingatesstone Essex CM4 9HG
PURPOSE OF ISSUE Planning
PROJECT NAME Front and Rear extensions and loft conversion
SHEET NAME Site/Location Plans

CHECKED BY MG
DATE 11/03/2021
PROJECT NUMBER EAP647
REV

DRAWN BY MG
SCALE (@A1) As indicated

THIS DRAWING IS THE PROPERTY OF ESSEX ARCHITECTURE AND PLANNING LTD AND NOT BE REPRODUCED OR ALTERED WITHOUT THE WRITTEN CONSENT OF ESSEX ARCHITECTURE AND PLANNING LTD.