


Site Plan (Scale 1:500 @ A4)
Proposed Underground Water Storage at
Colby Hall Farm, Church Road, Colby, Norwich, NR11 7EE

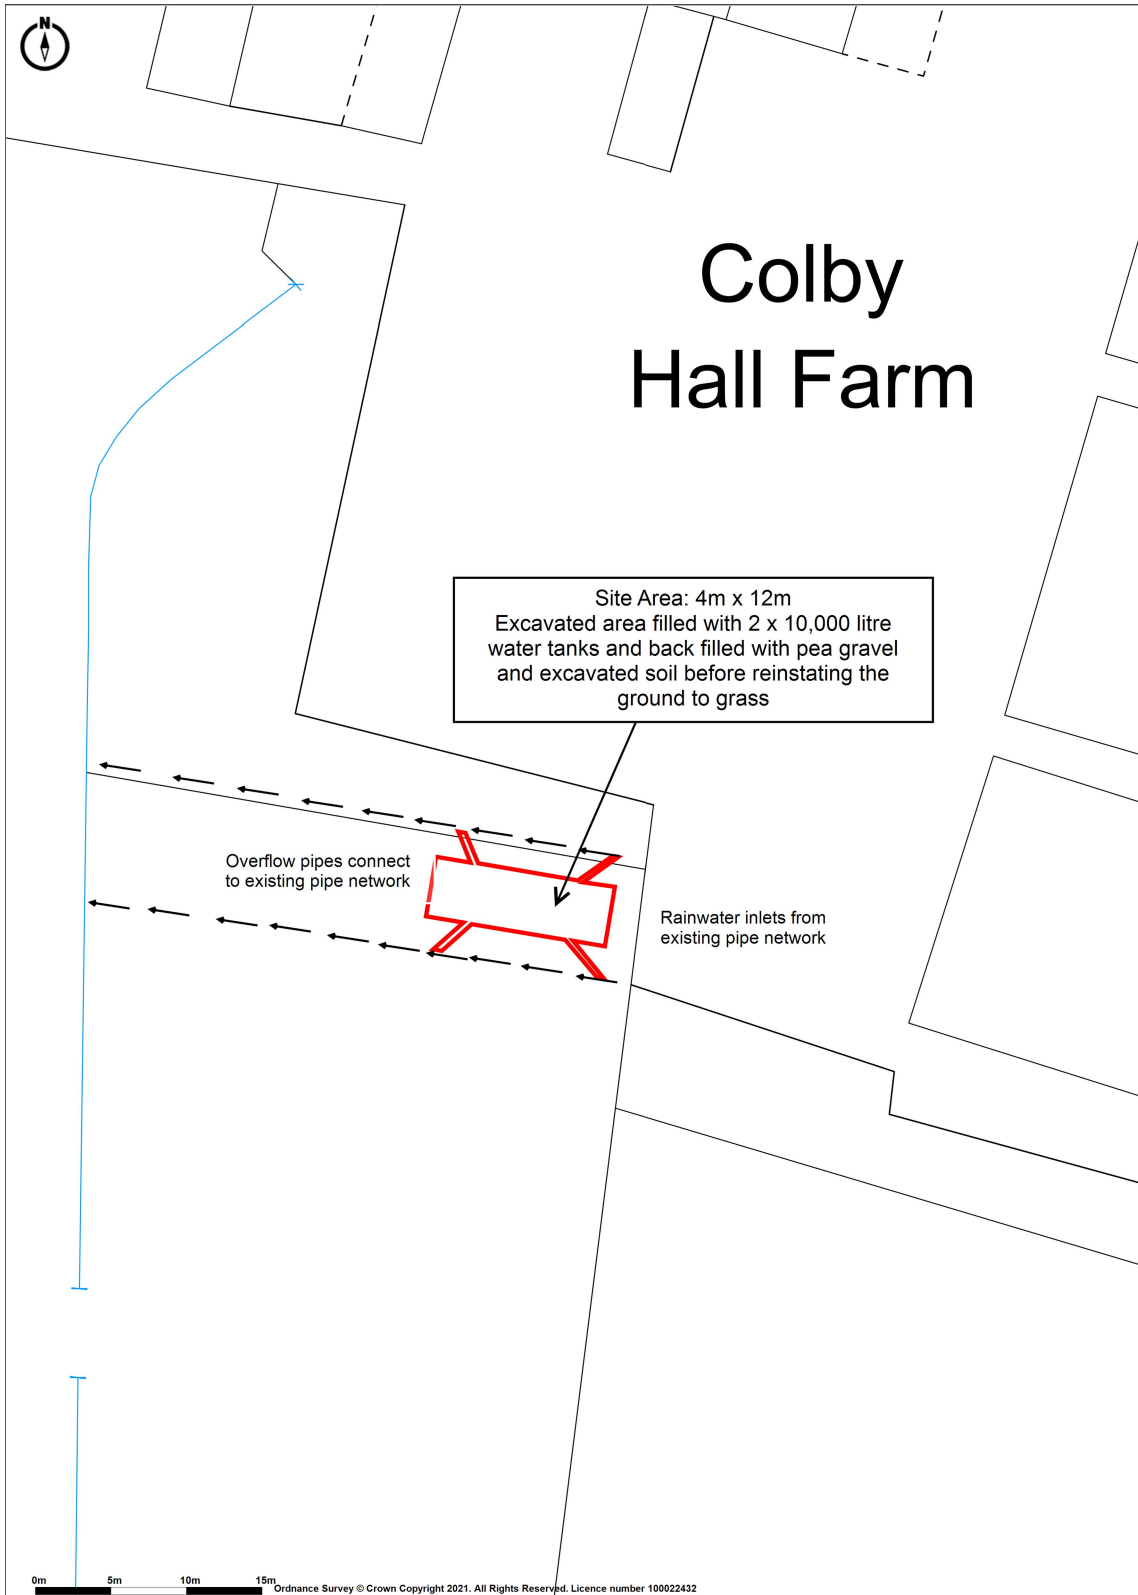

Ordnance Survey © Crown Copyright 2021. All Rights Reserved.
Licence number 100022432
Plotted Scale - 1:500. Paper Size - A4