



GROUND FLOOR PLAN
AS EXISTING

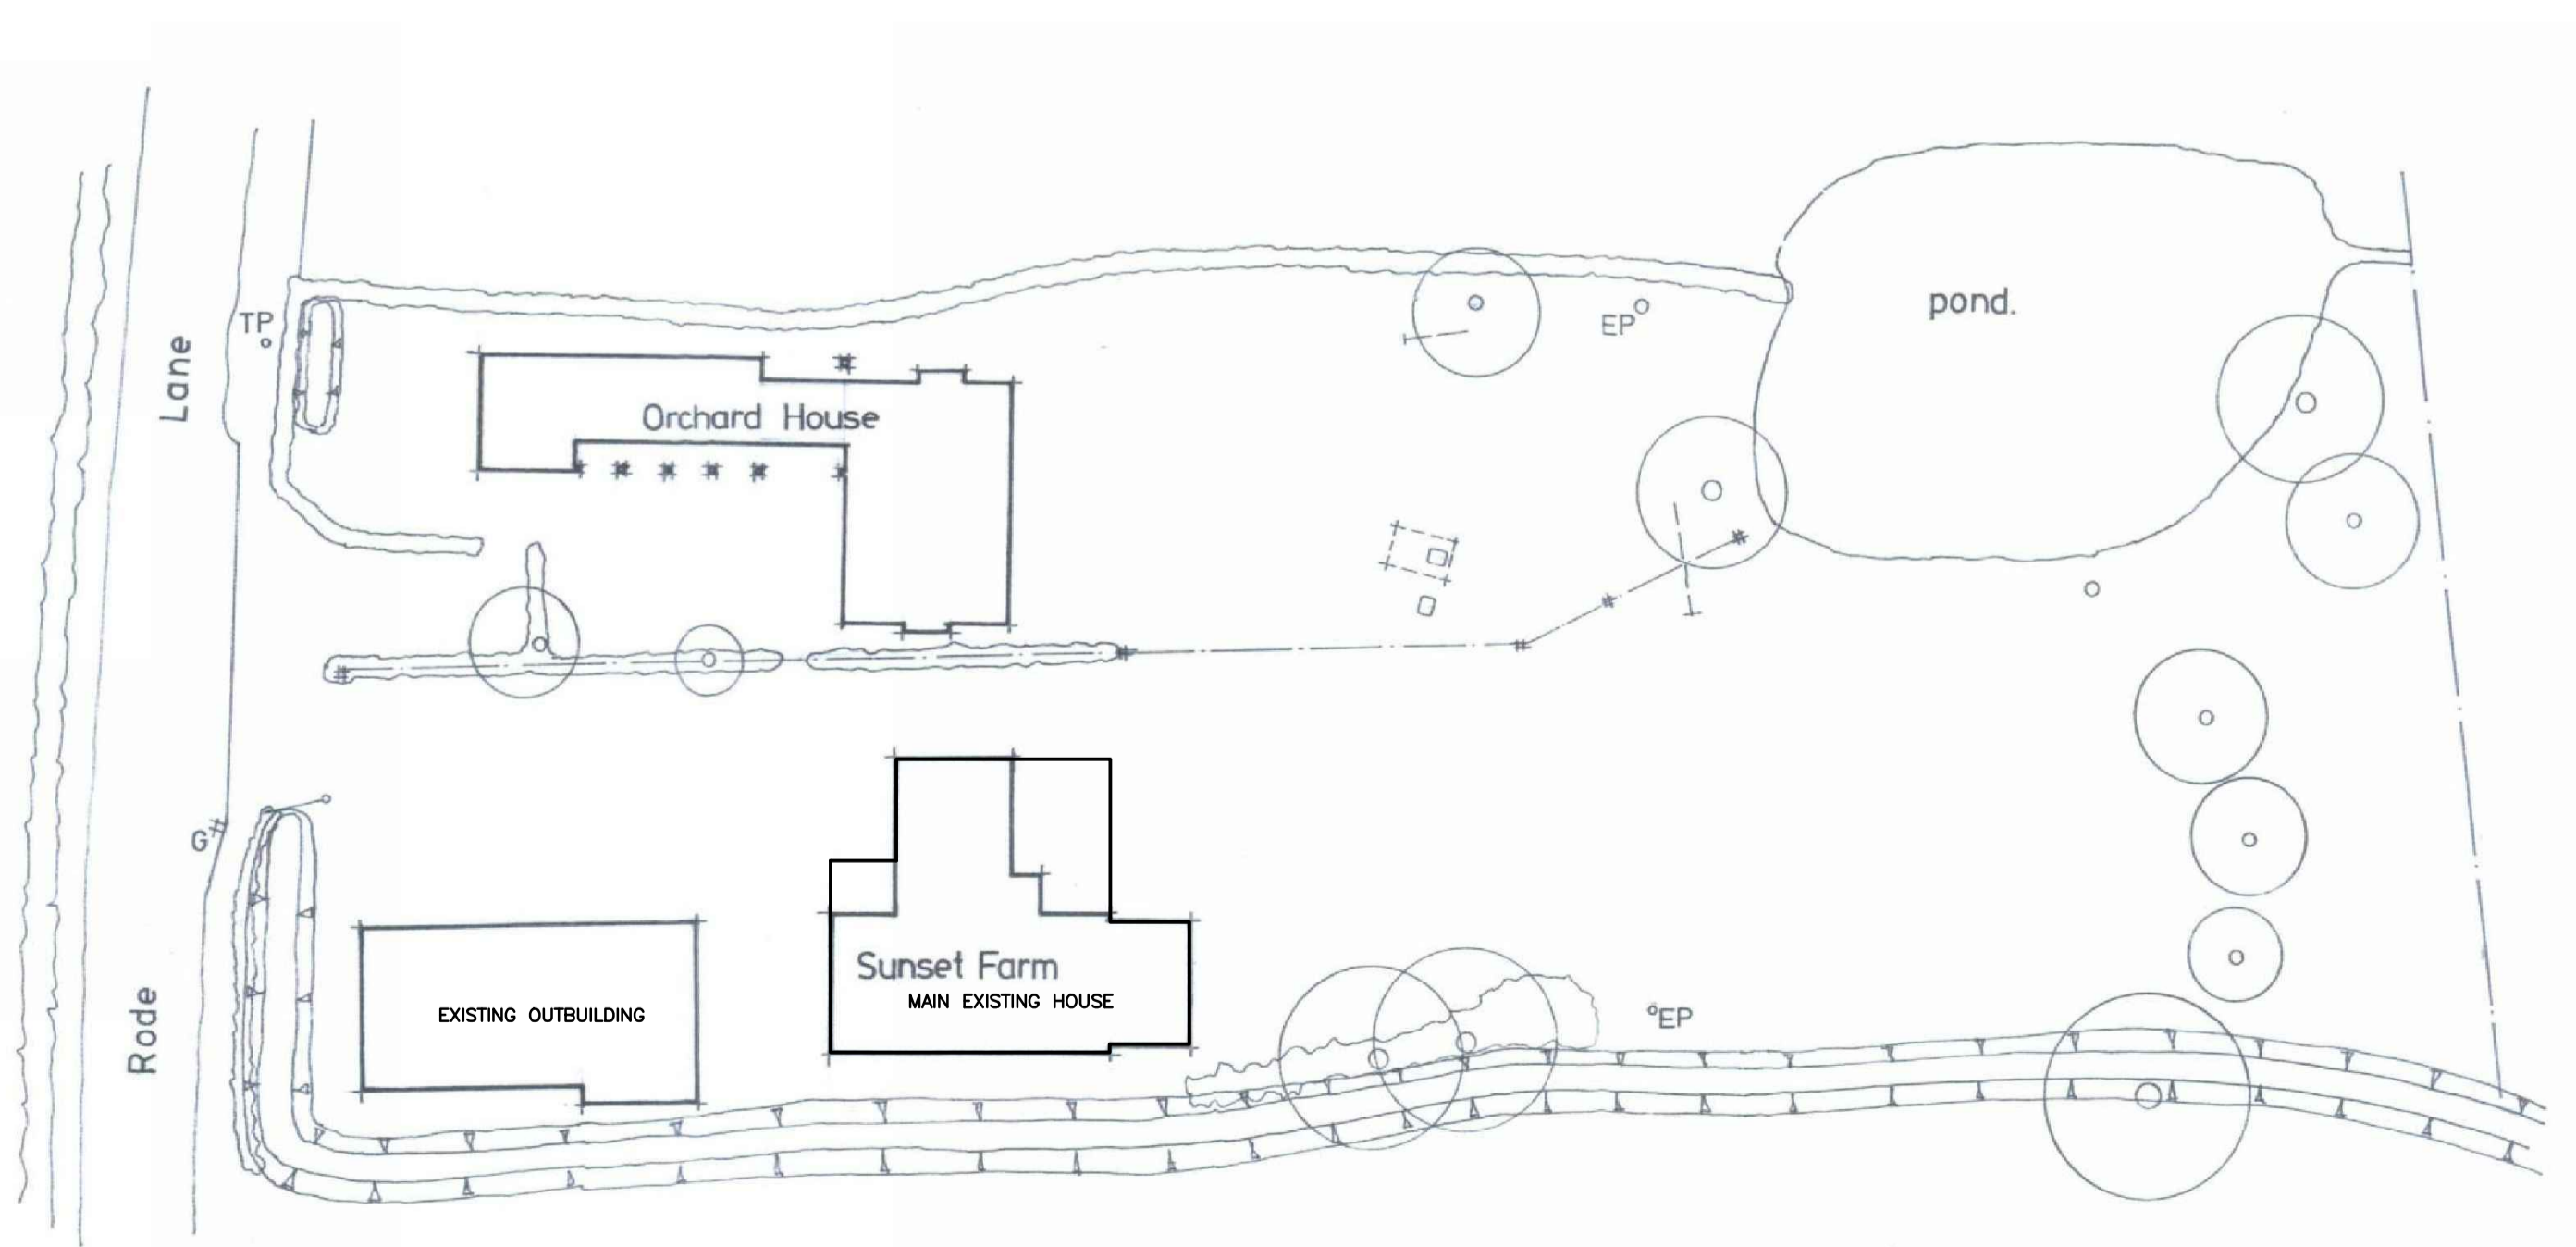

EXISTING LOCATION PLAN

Rev	Date	Description	By
 <p>morrish structural engineers est. 1970</p> <p>85A Whiting Street, Bury St Edmunds, Suffolk IP33 1NX t 01284 761444 e eng@morrish.co.uk www.morrish.co.uk</p>			
Project SUNSET FARM, RODE LANE, CARLETON RODE			
EXISTING LOCATION PLAN AND FLOOR PLAN			
Drawn	PD	Checked	JB
Scale	1:50 @ A1	Date	JANUARY 2021
Drawing No	F302-S-01		Rev