



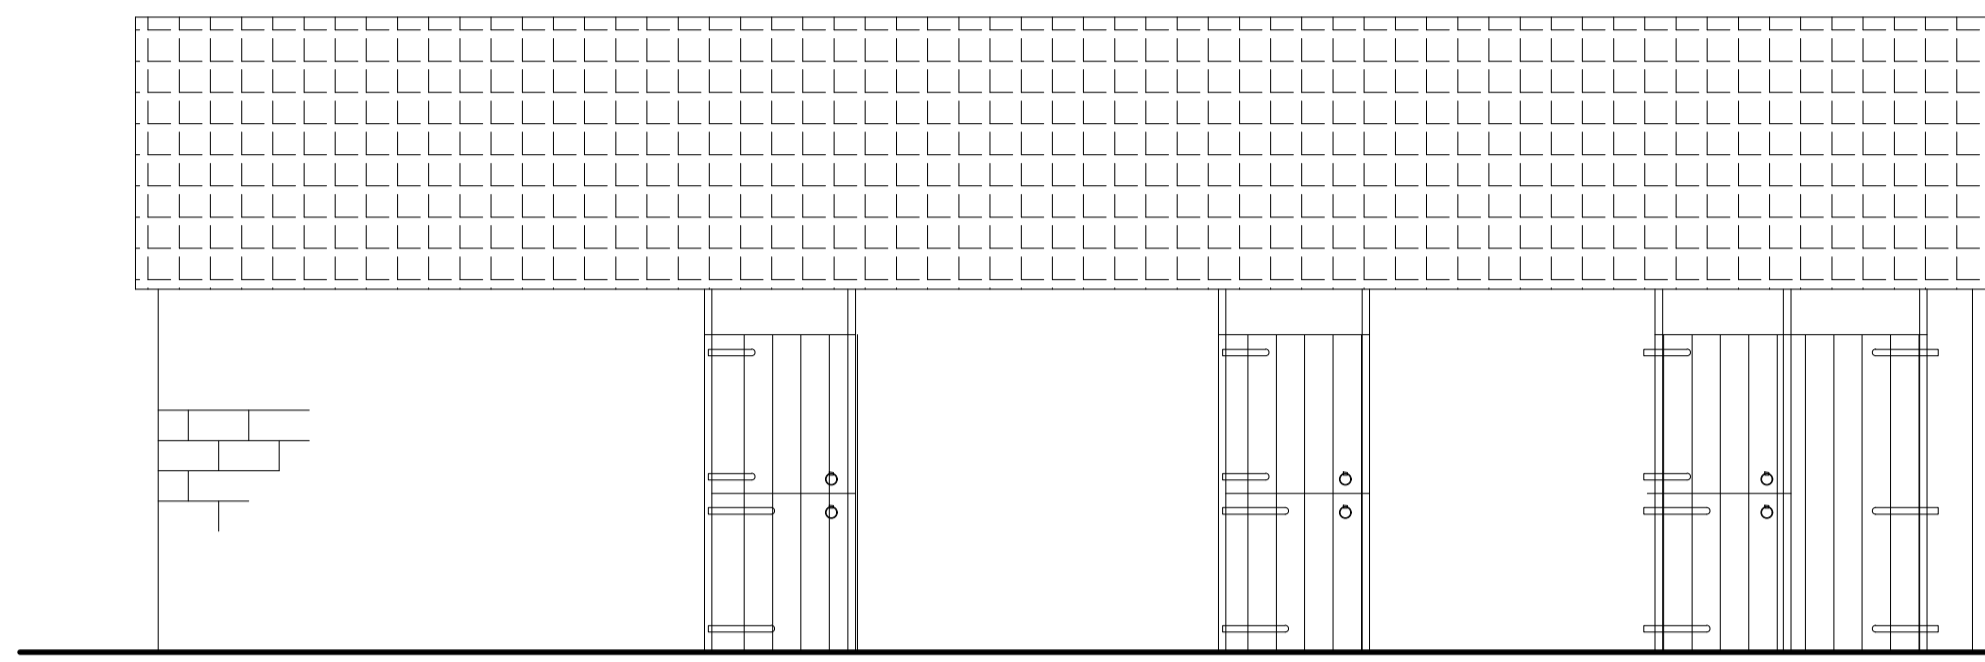


NORTH ELEVATION AS EXISTING

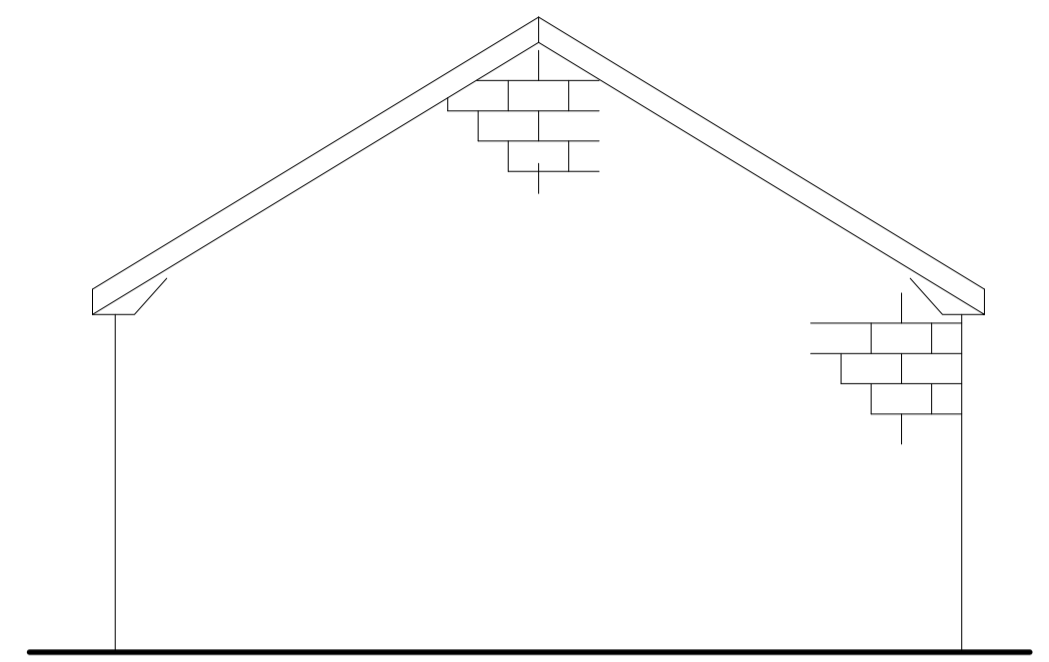


WEST ELEVATION AS EXISTING



EAST ELEVATION AS EXISTING

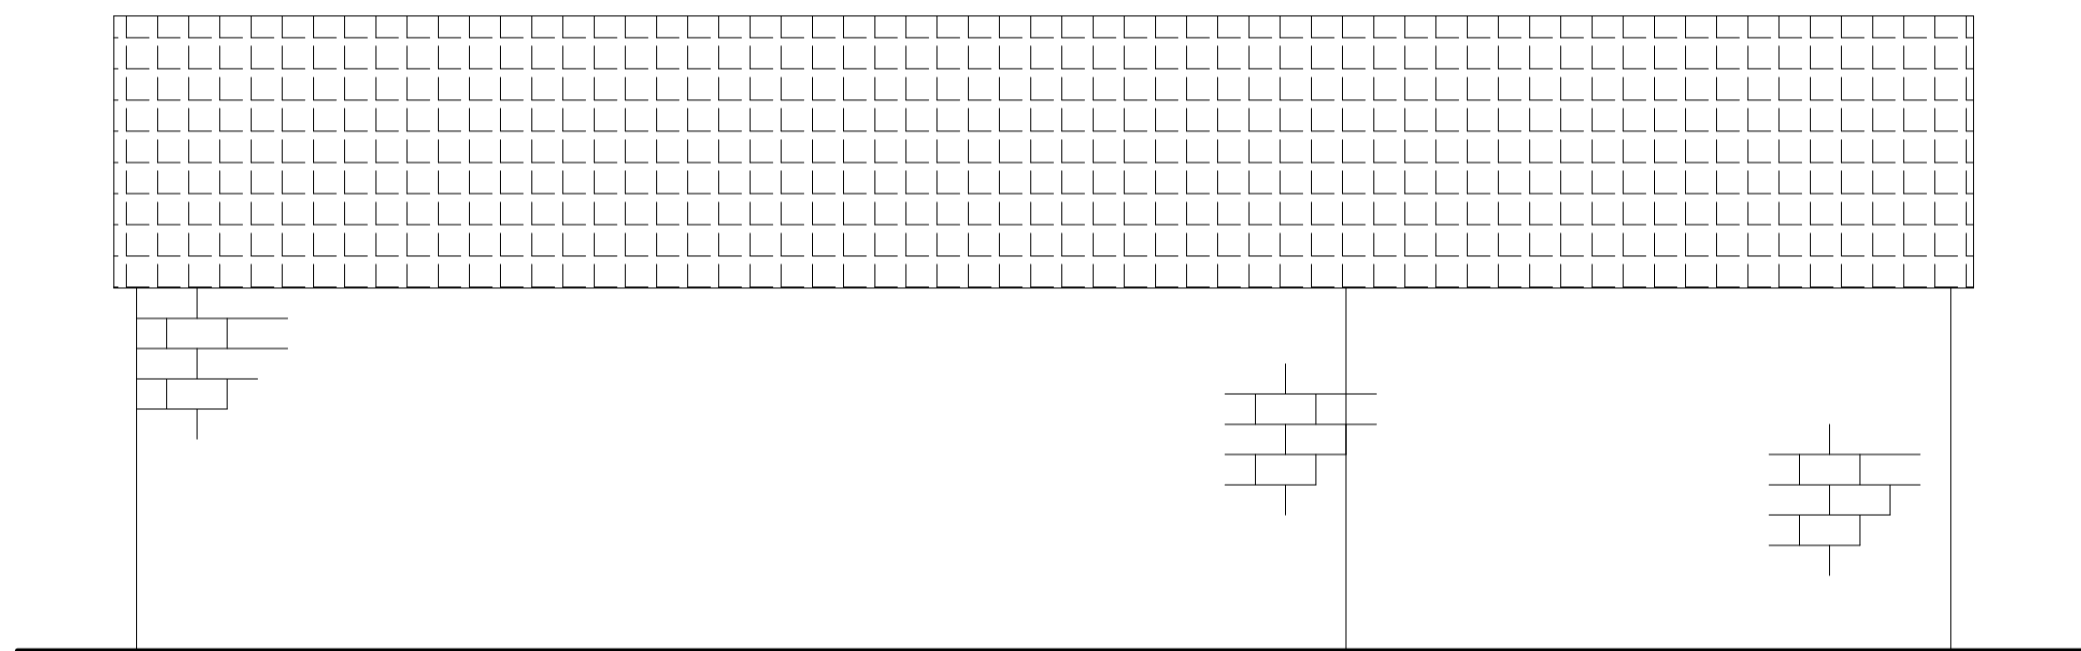

SOUTH ELEVATION AS EXISTING

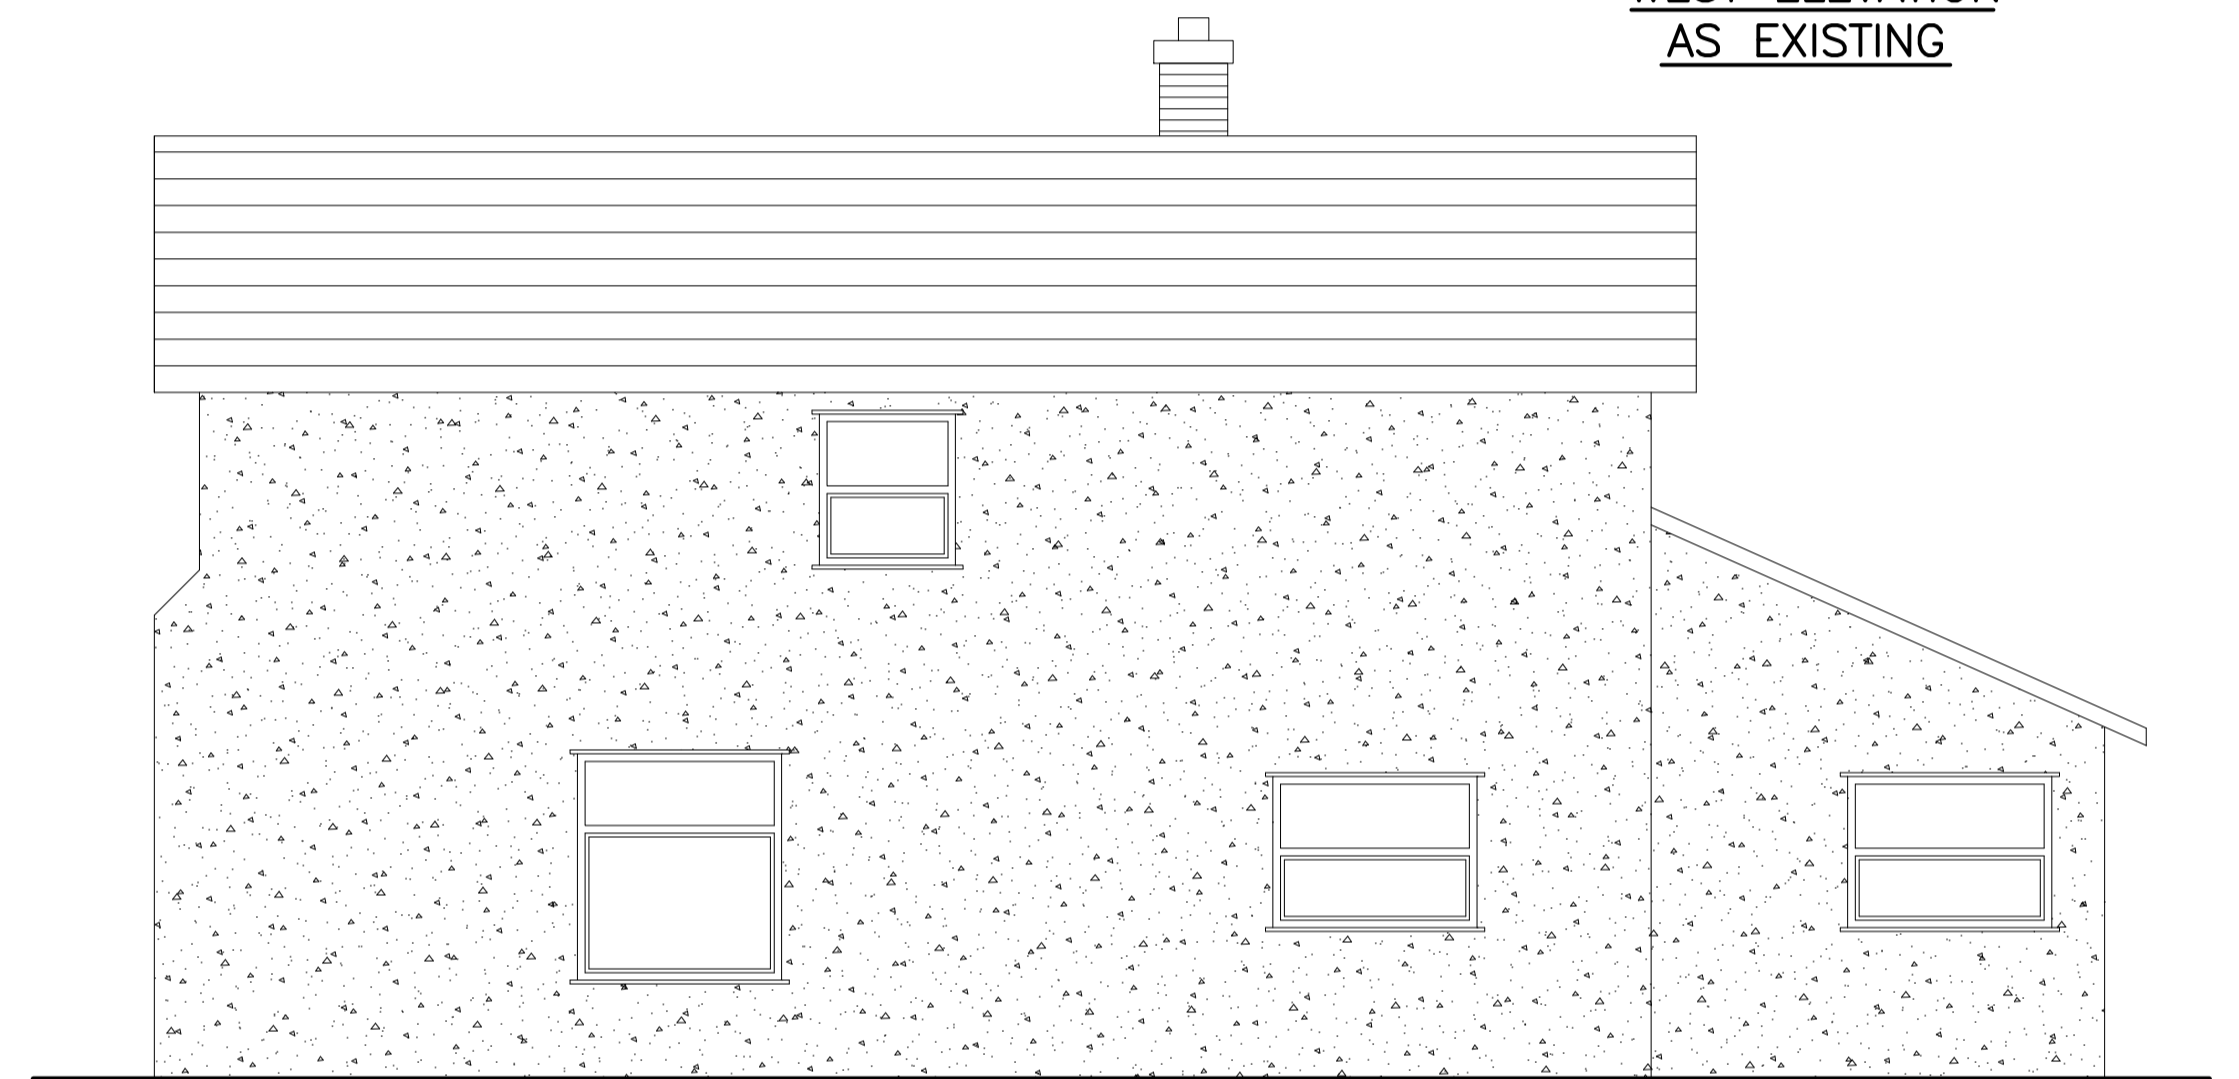

WEST ELEVATION AS EXISTING



EAST ELEVATION AS EXISTING

Rev	Date	Description	By

morrish
structural engineers est. 1970

85A Whiting Street, Bury St Edmunds, Suffolk IP33 1NX
t 01284 761444 e eng@morrish.co.uk
www.morrish.co.uk

Project	SUNSET FARM, RODE LANE, CARLETON RODE		
Title	EXISTING ELEVATIONS		
Drawn	PD	Checked	JB
Scale	1:50 @ A1	Date	JANUARY 2021
Drawing No	F302-S-02	Rev	