


**GROUND FLOOR PLAN AS PROPOSED**

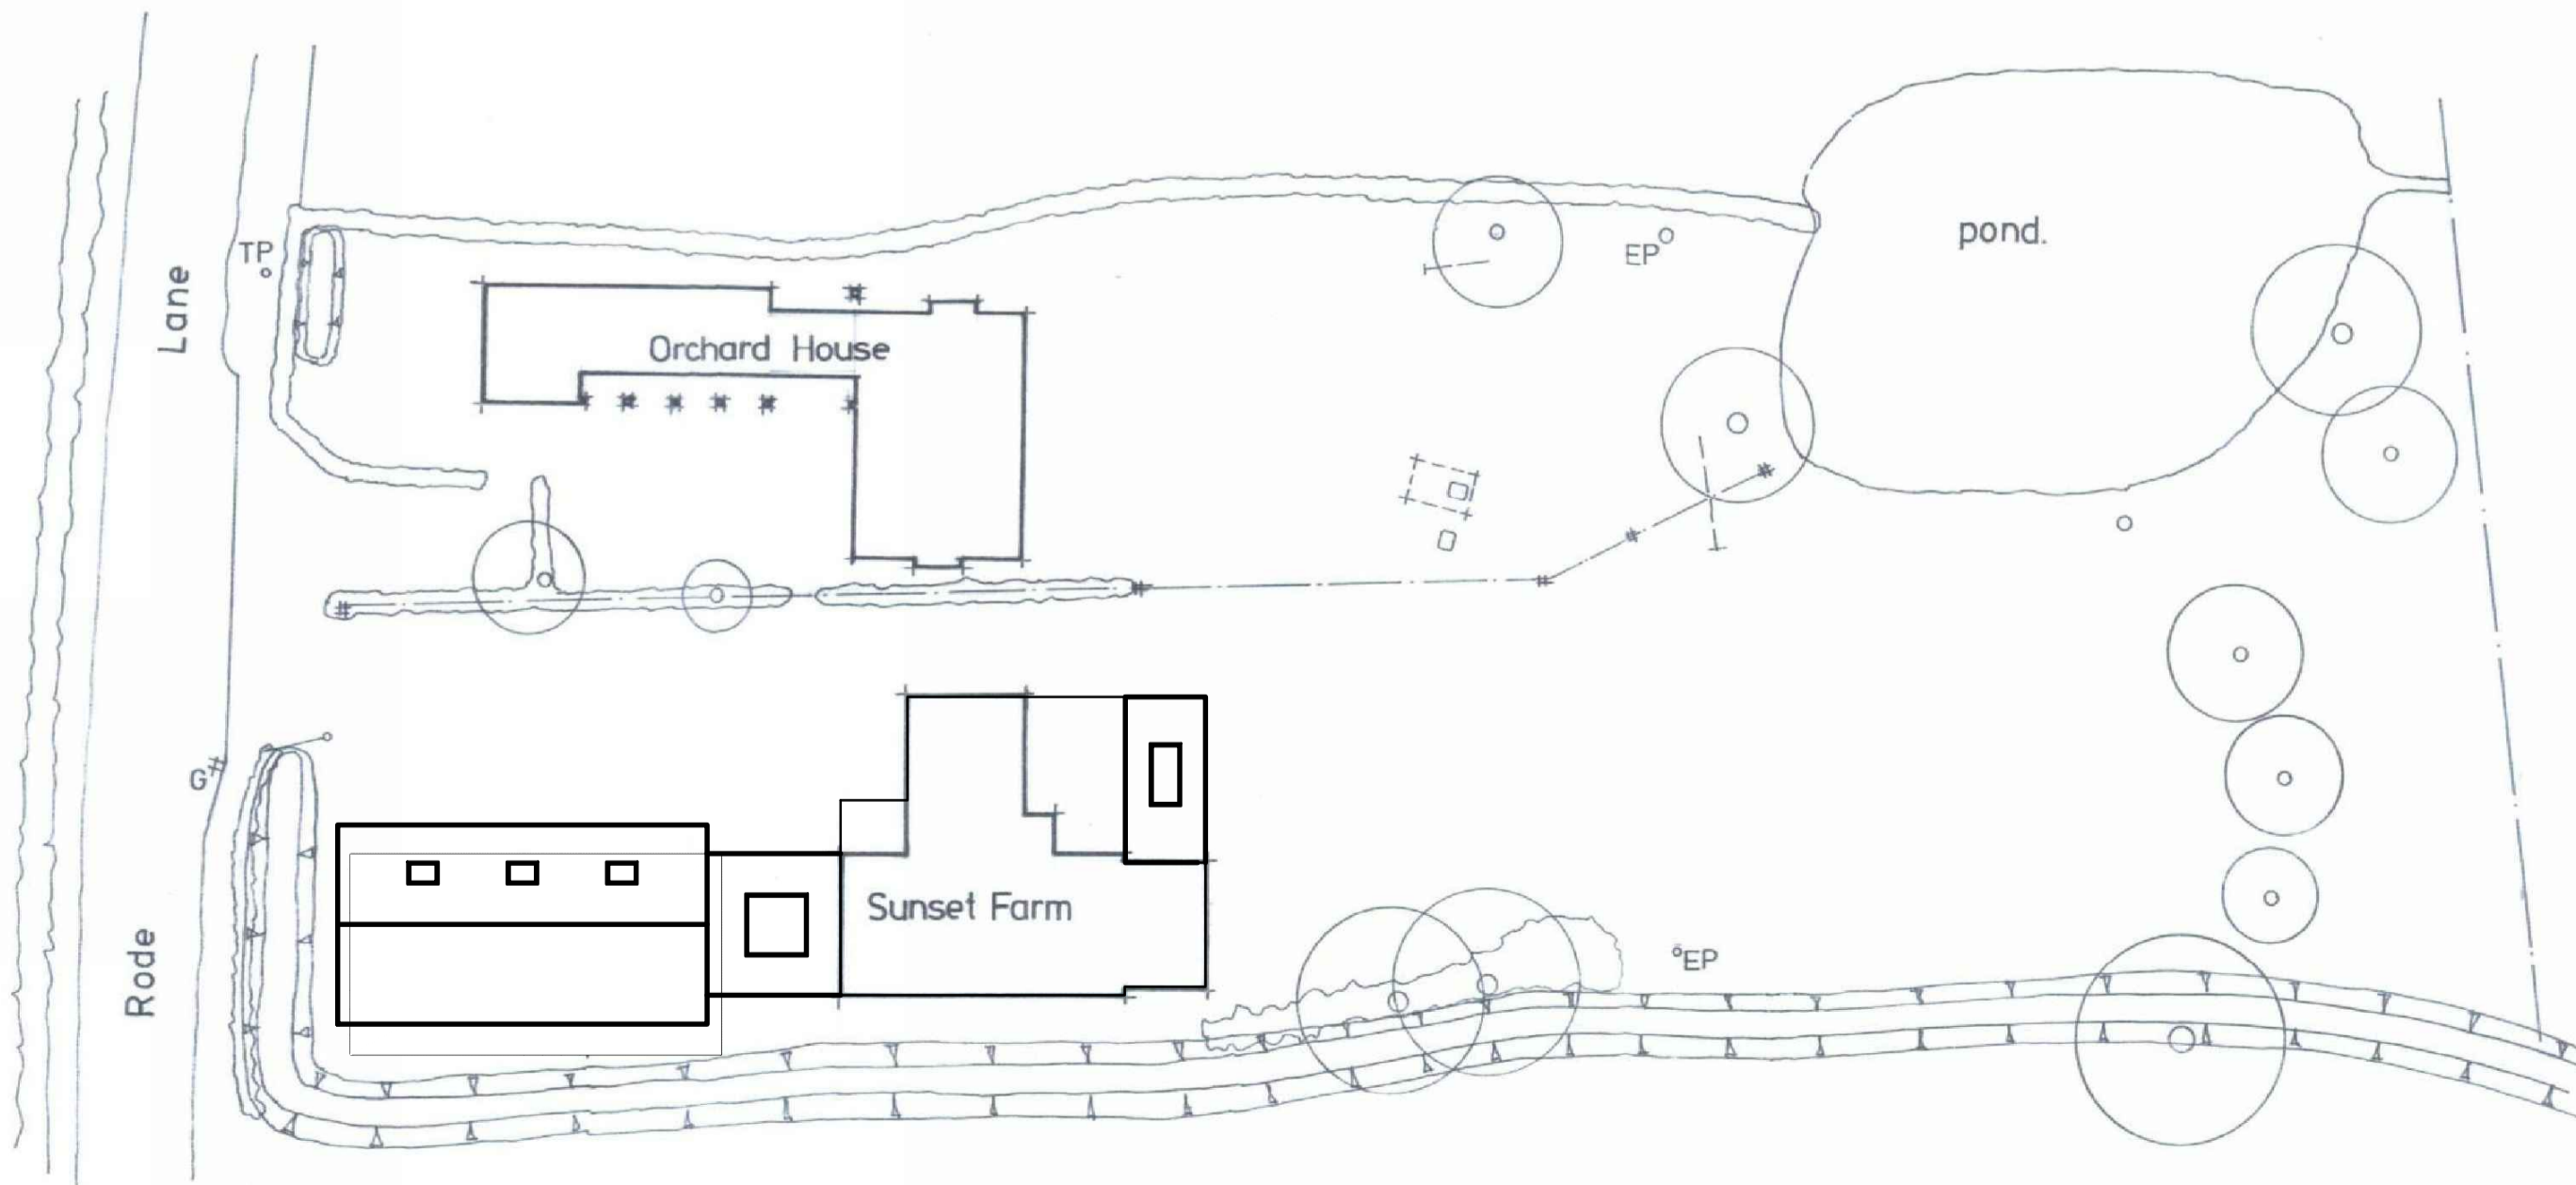

**PROPOSED LOCATION PLAN**

Rev	Date	Description	By

**morrish**  
structural engineers est. 1970

85A Whiting Street, Bury St Edmunds, Suffolk IP33 1NX  
t 01284 761444 e eng@morrish.co.uk  
www.morrish.co.uk

Project	
SUNSET FARM, RODE LANE, CARLETON RODE	
Title	
PROPOSED PLAN	
Drawn	Checked
PD	JB
Scale	Date
1:50 @ A1	JANUARY 2021
Drawing No	Rev
F302-S-03	