



NORTH ELEVATION AS PROPOSED

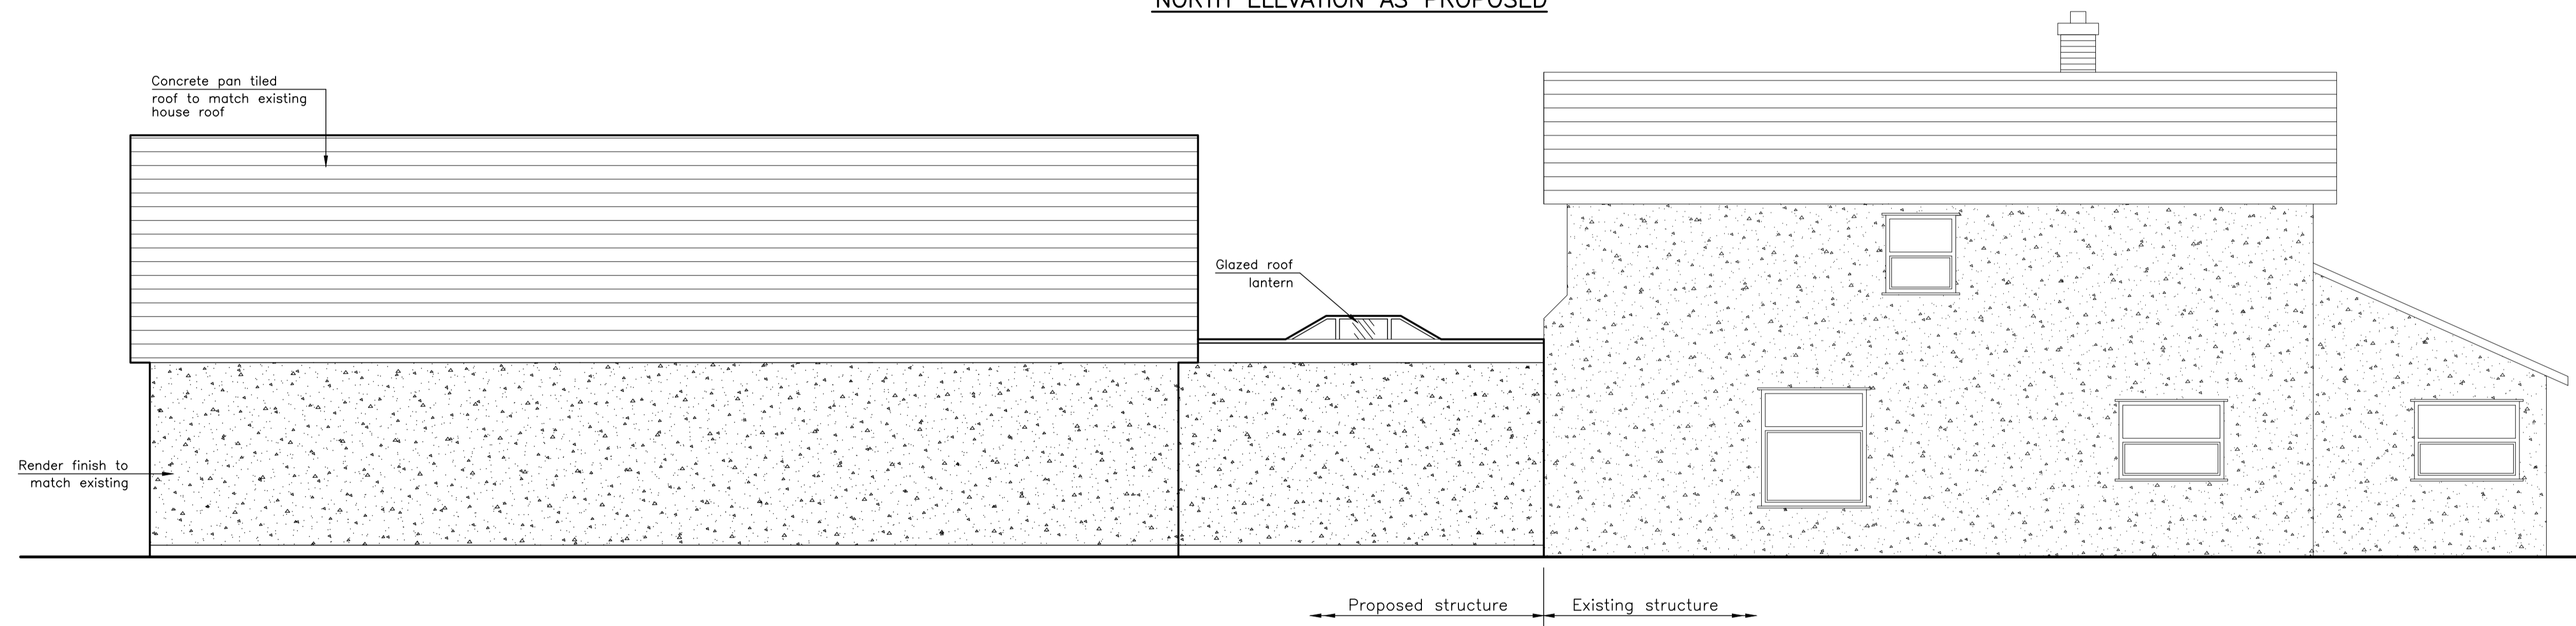


SOUTH ELEVATION AS PROPOSED



EAST ELEVATION AS PROPOSED

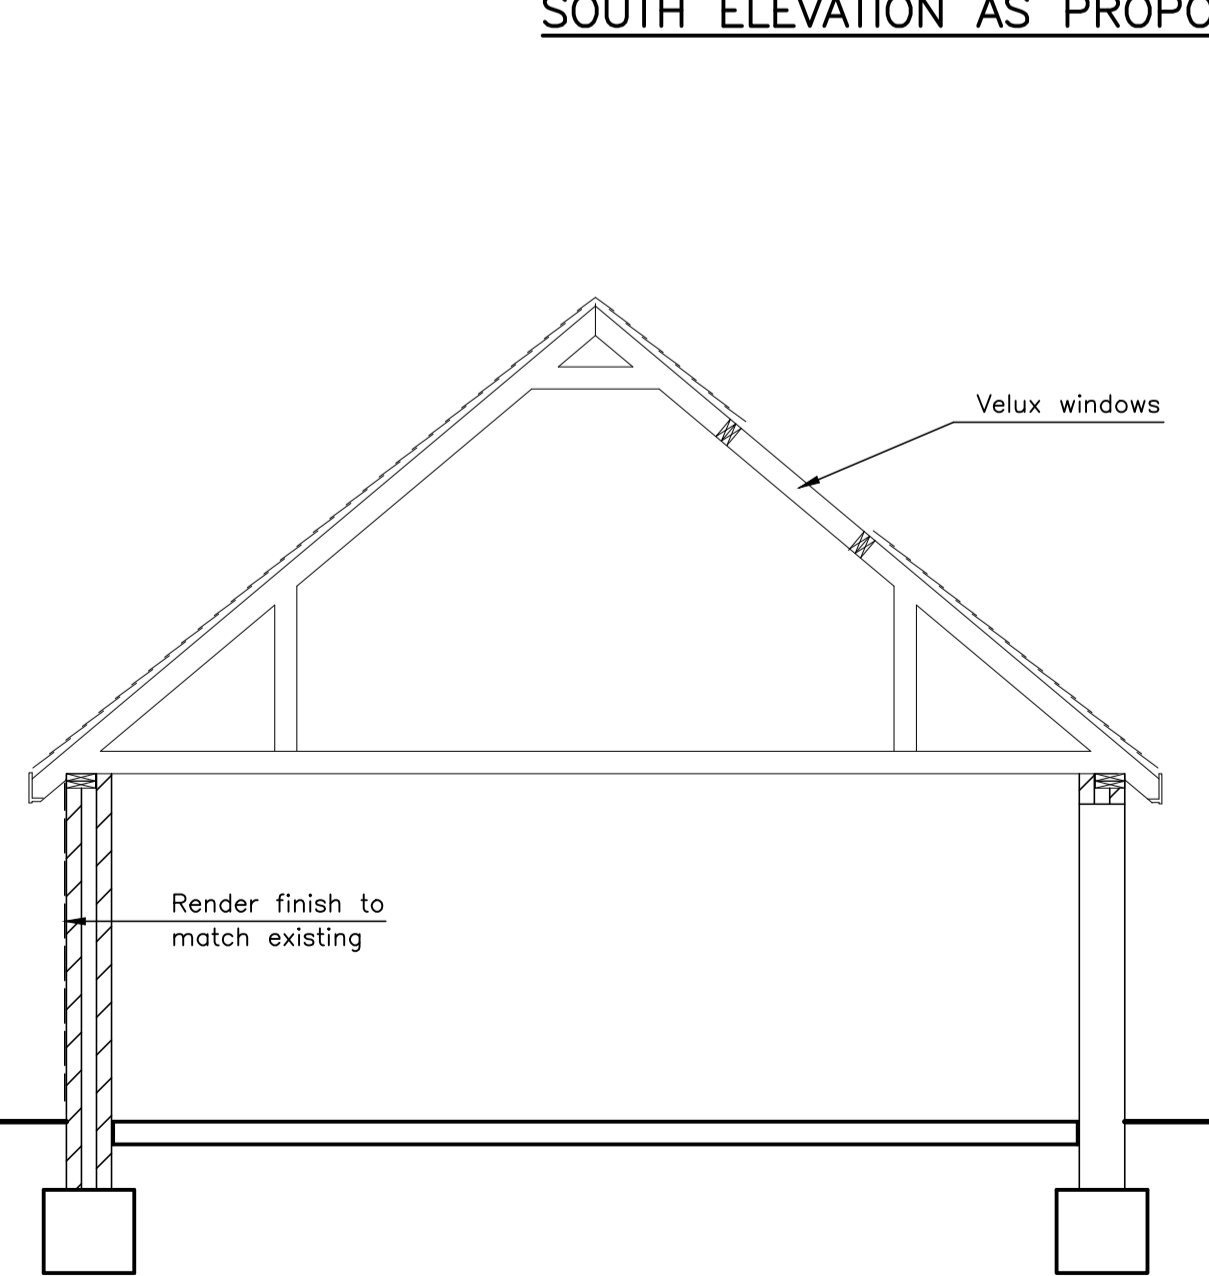

SECTION THROUGH GARAGE

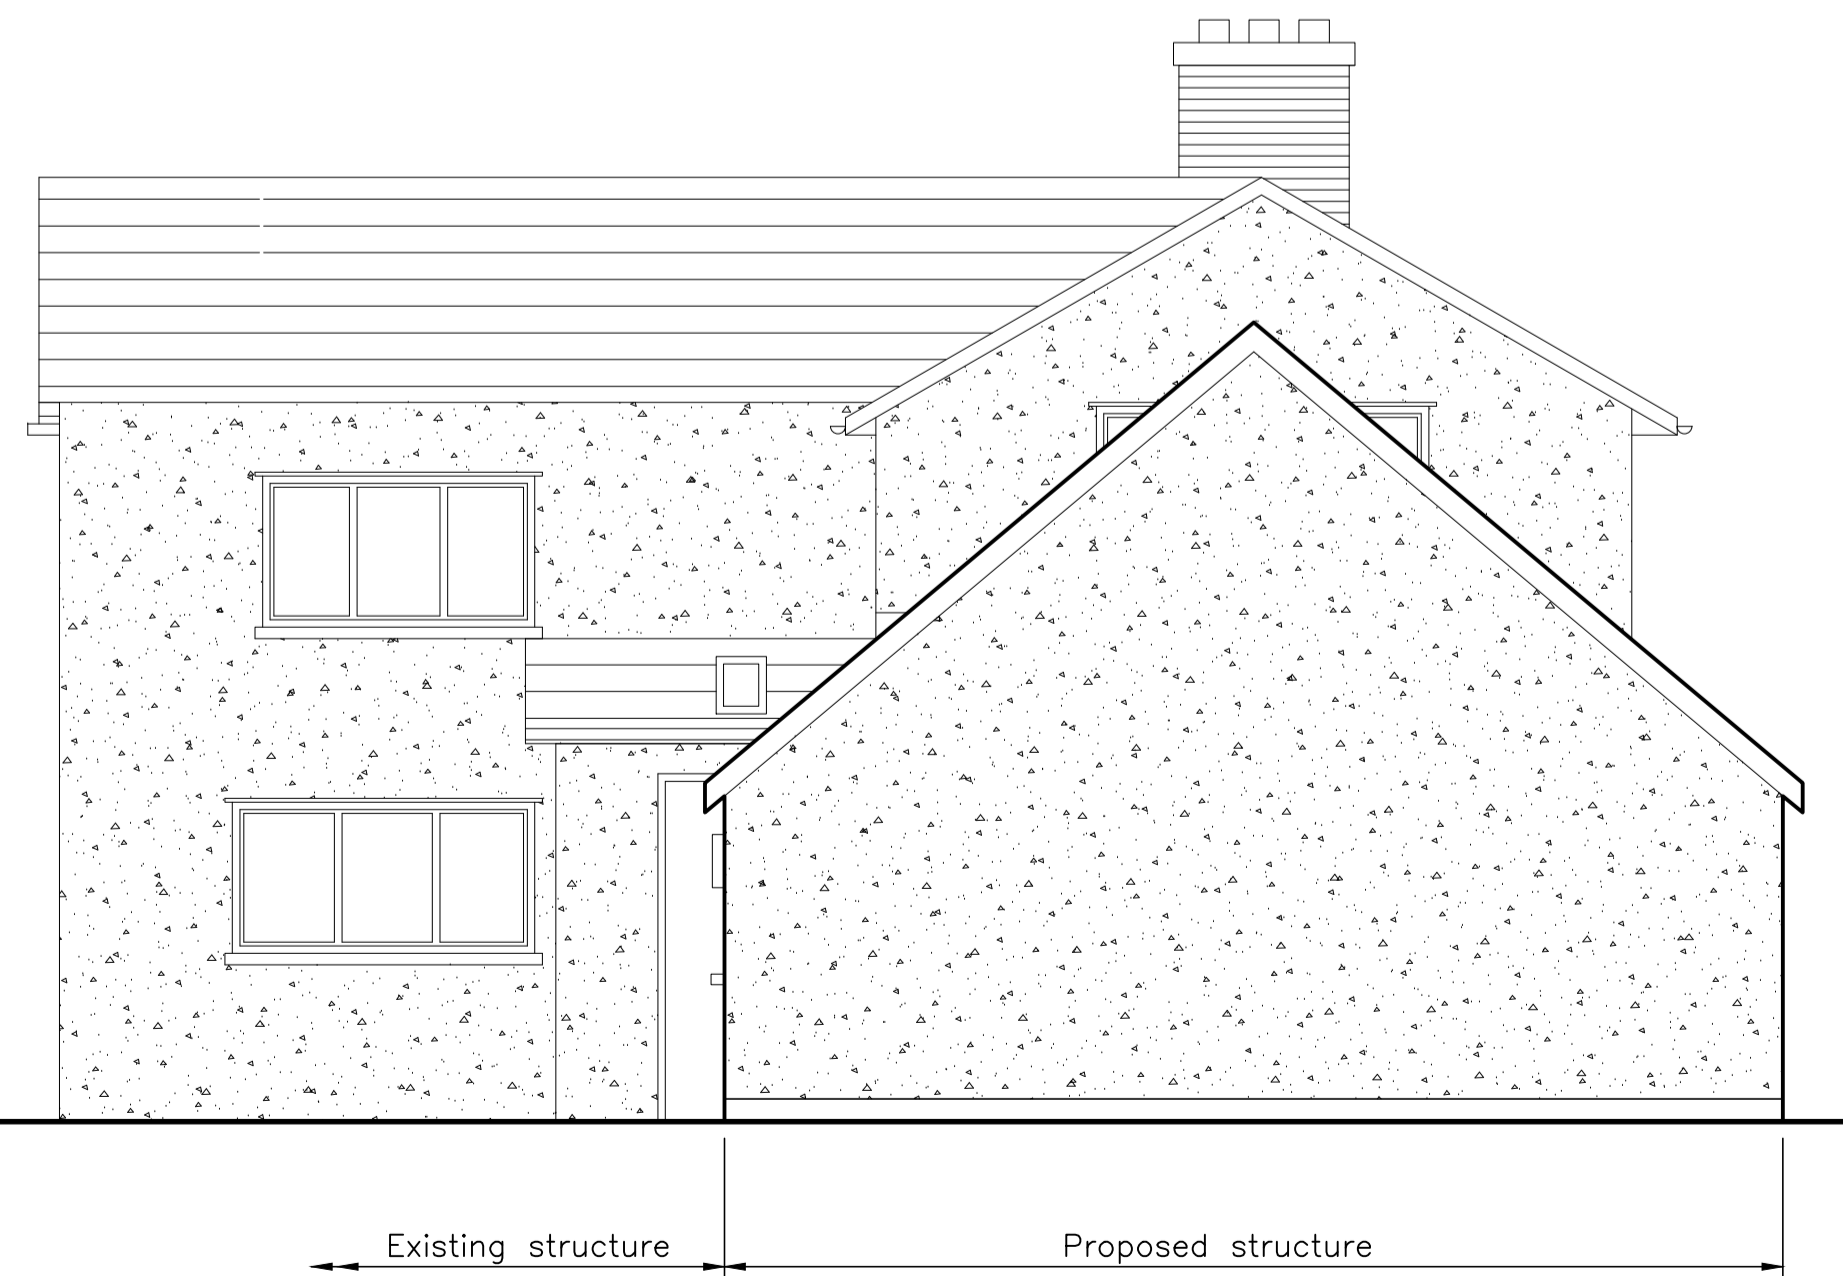

WEST ELEVATION AS PROPOSED

Rev	Date	Description	By
A	23.03.21	South and West Elevations added	PD

Project
SUNSET FARM, RODE LANE, CARLETON RODE

Title
PROPOSED ELEVATIONS

Drawn	Checked
PD	JB

Scale	Date
1:50 @ A1	JANUARY 2021

Drawing No	Rev
F302-S-04	A