


2 Front Elevation - Existing
1 : 100



1 Rear Elevation
1 : 100

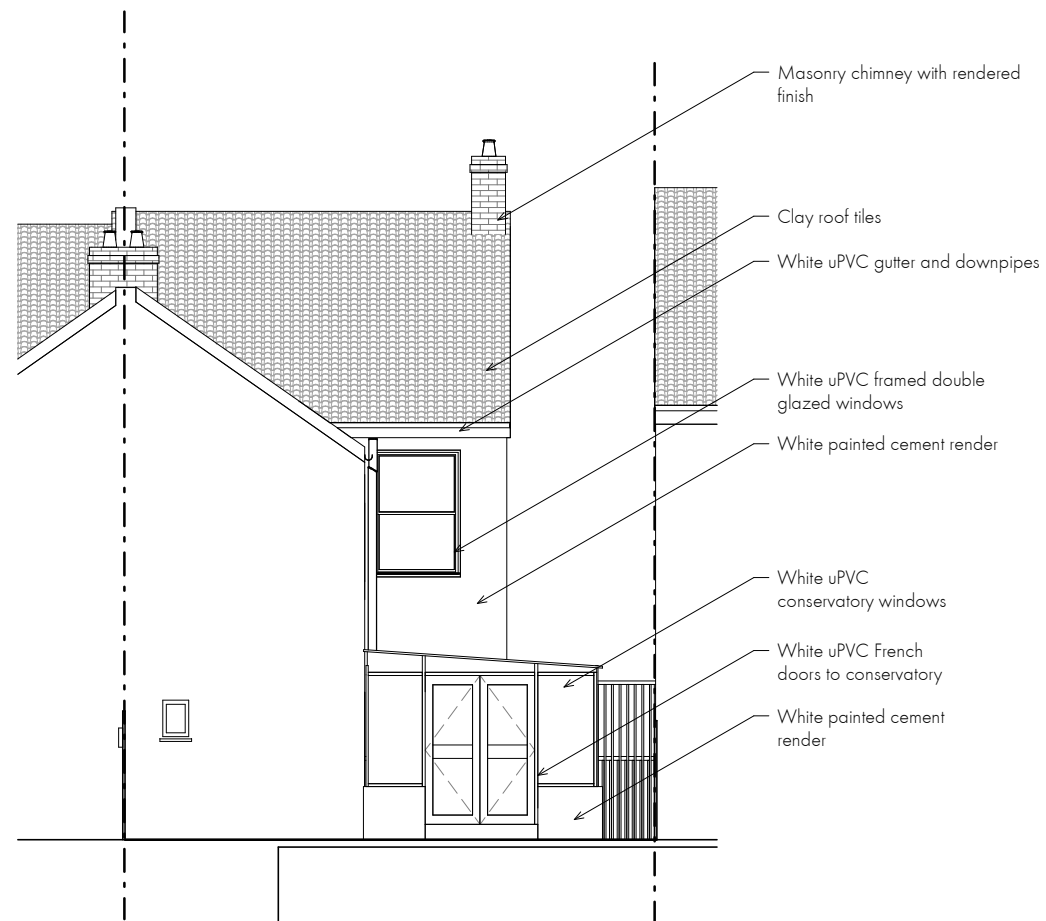

3 Side Elevation
1 : 100

No.	Description	Date

**LAWRENCE DUCK
ARCHITECTURE**

e: contact@lawrenceduck.co.uk

m: 07425152671

Norway Street

Existing Elevations

Project number 089

Date 09/03/2021 16:11:57

Drawn by LD

Checked by -

Drawing no S02

Scale 1 : 100

Paper size A3

