



Rear Elevation
As Existing

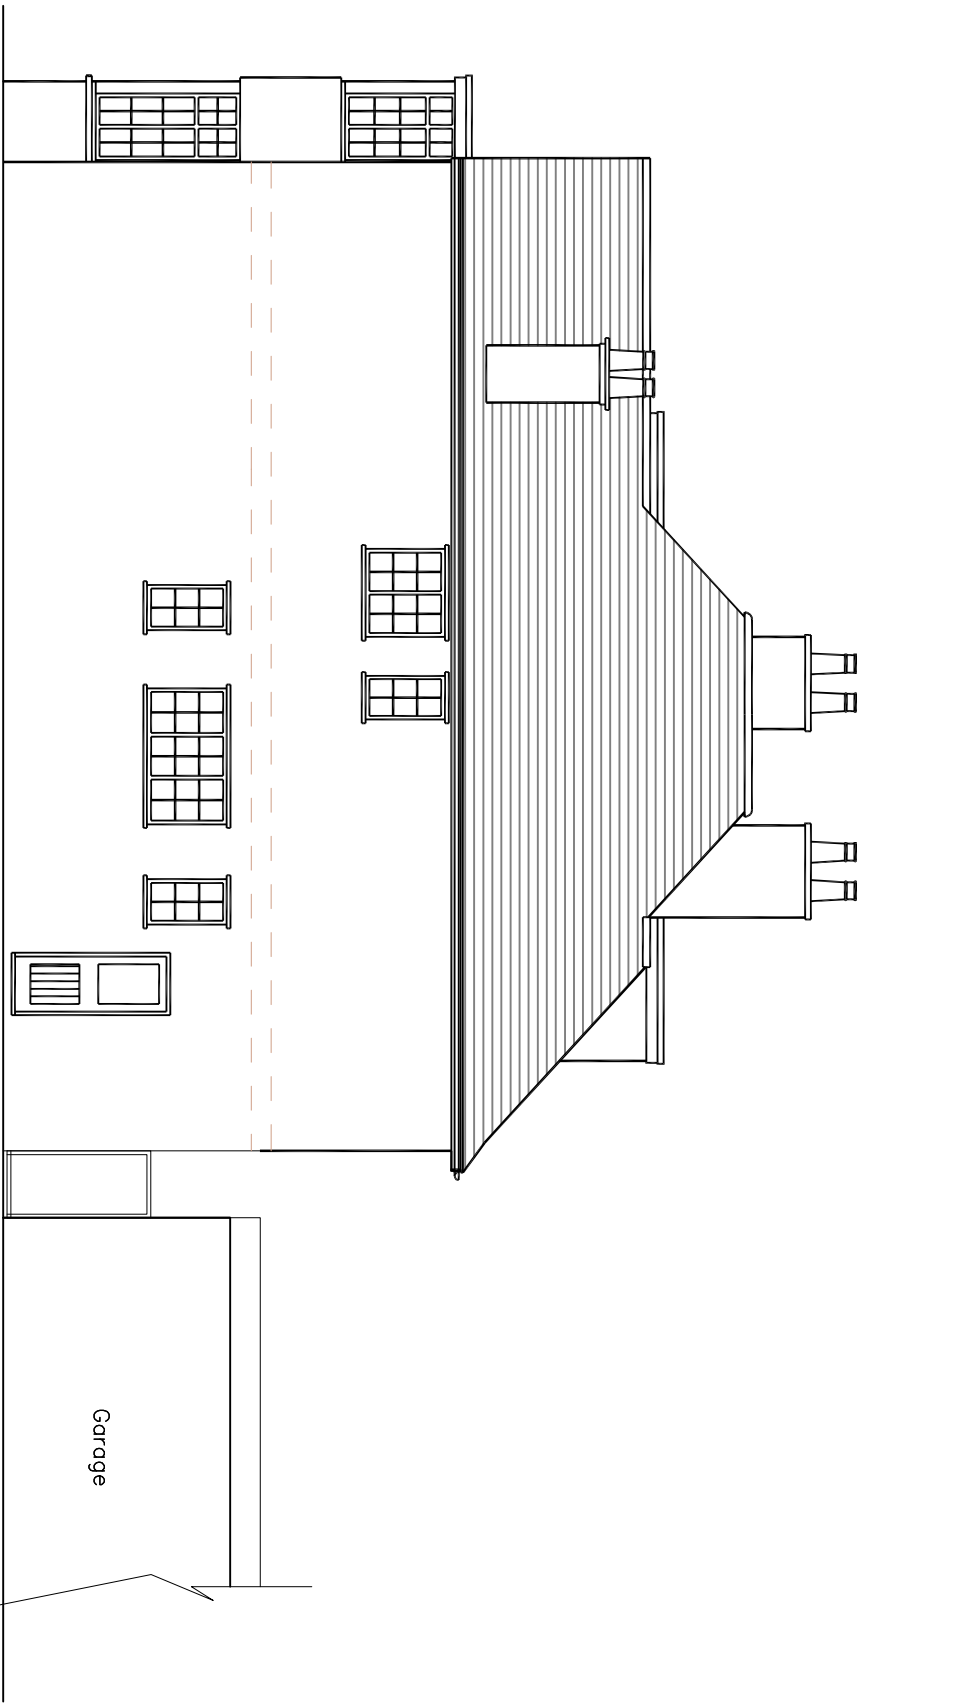

Side Elevation
As Existing

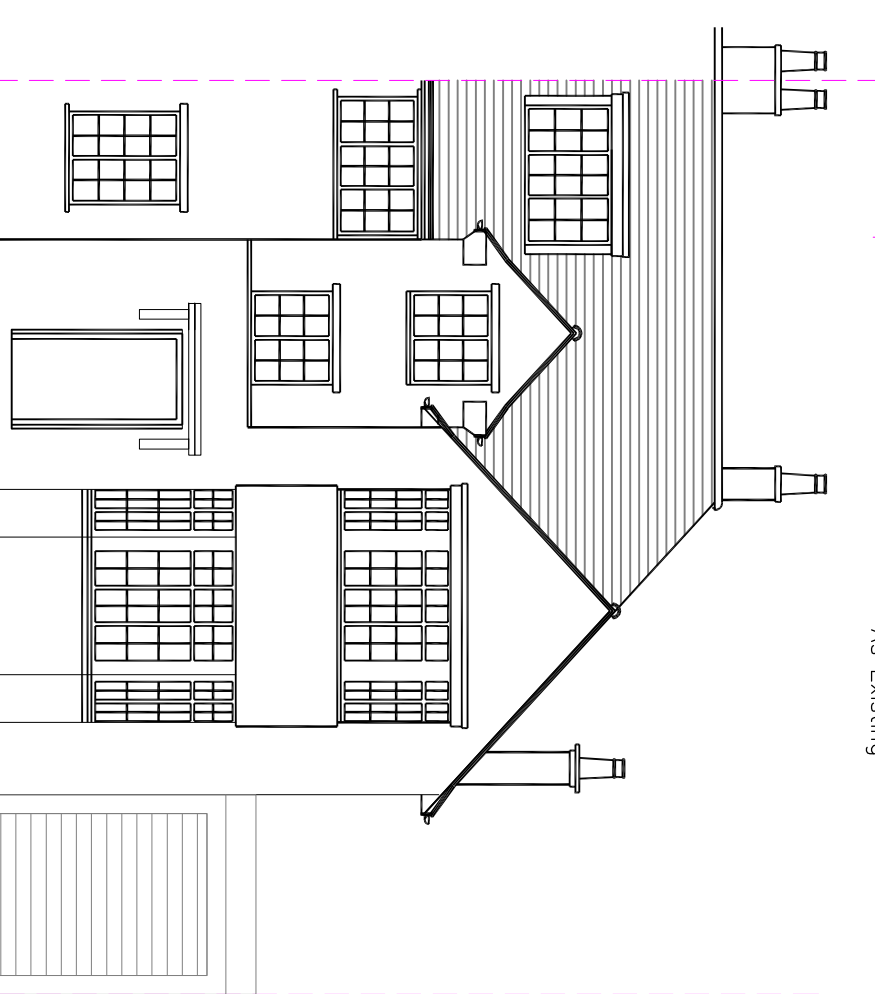

Front Elevation
As Existing



Drawing Title: Existing Elevations		Address: 43 Lyndale Avenue NW/2 2QB		Revision:
Project: Single-Storey Side Extension		Drawing Number: 02-43-EXT	Scale: 1:100@A3	
		Date: March 2021		

PLANNING

OFFICE@DUOSTUDIOARCHITECTURE.COM

Duo Studio

architecture & interiors