


**IMPORTANT**

- This drawing is copyright and remains the property of this practice
- Do not scale this drawing
- All dimensions to be checked on site
- Positions of existing services to be confirmed prior to proceeding




**NORTH EAST ELEVATION**


SCALE 1:100

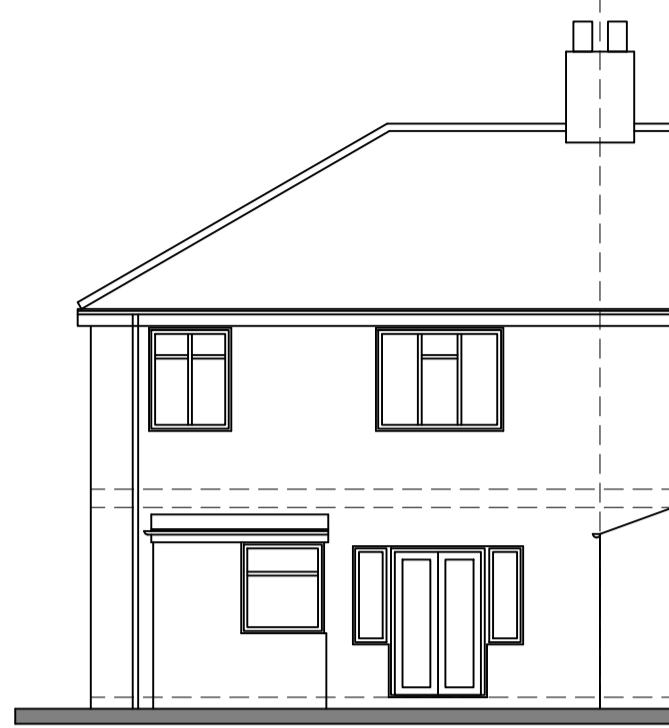

**NORTH WEST ELEVATION**

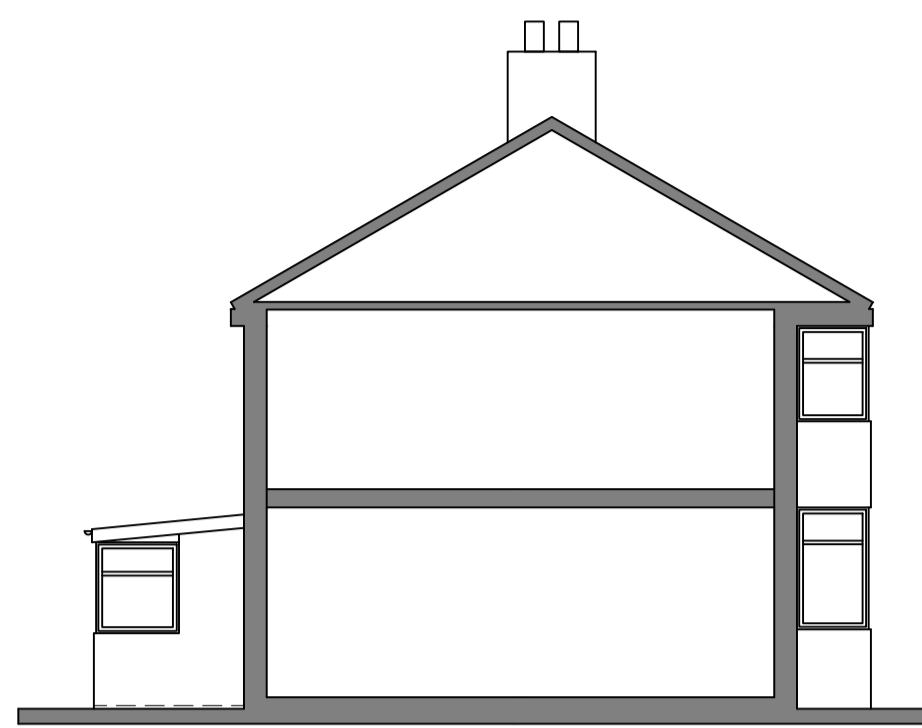


**SOUTH WEST ELEVATION**

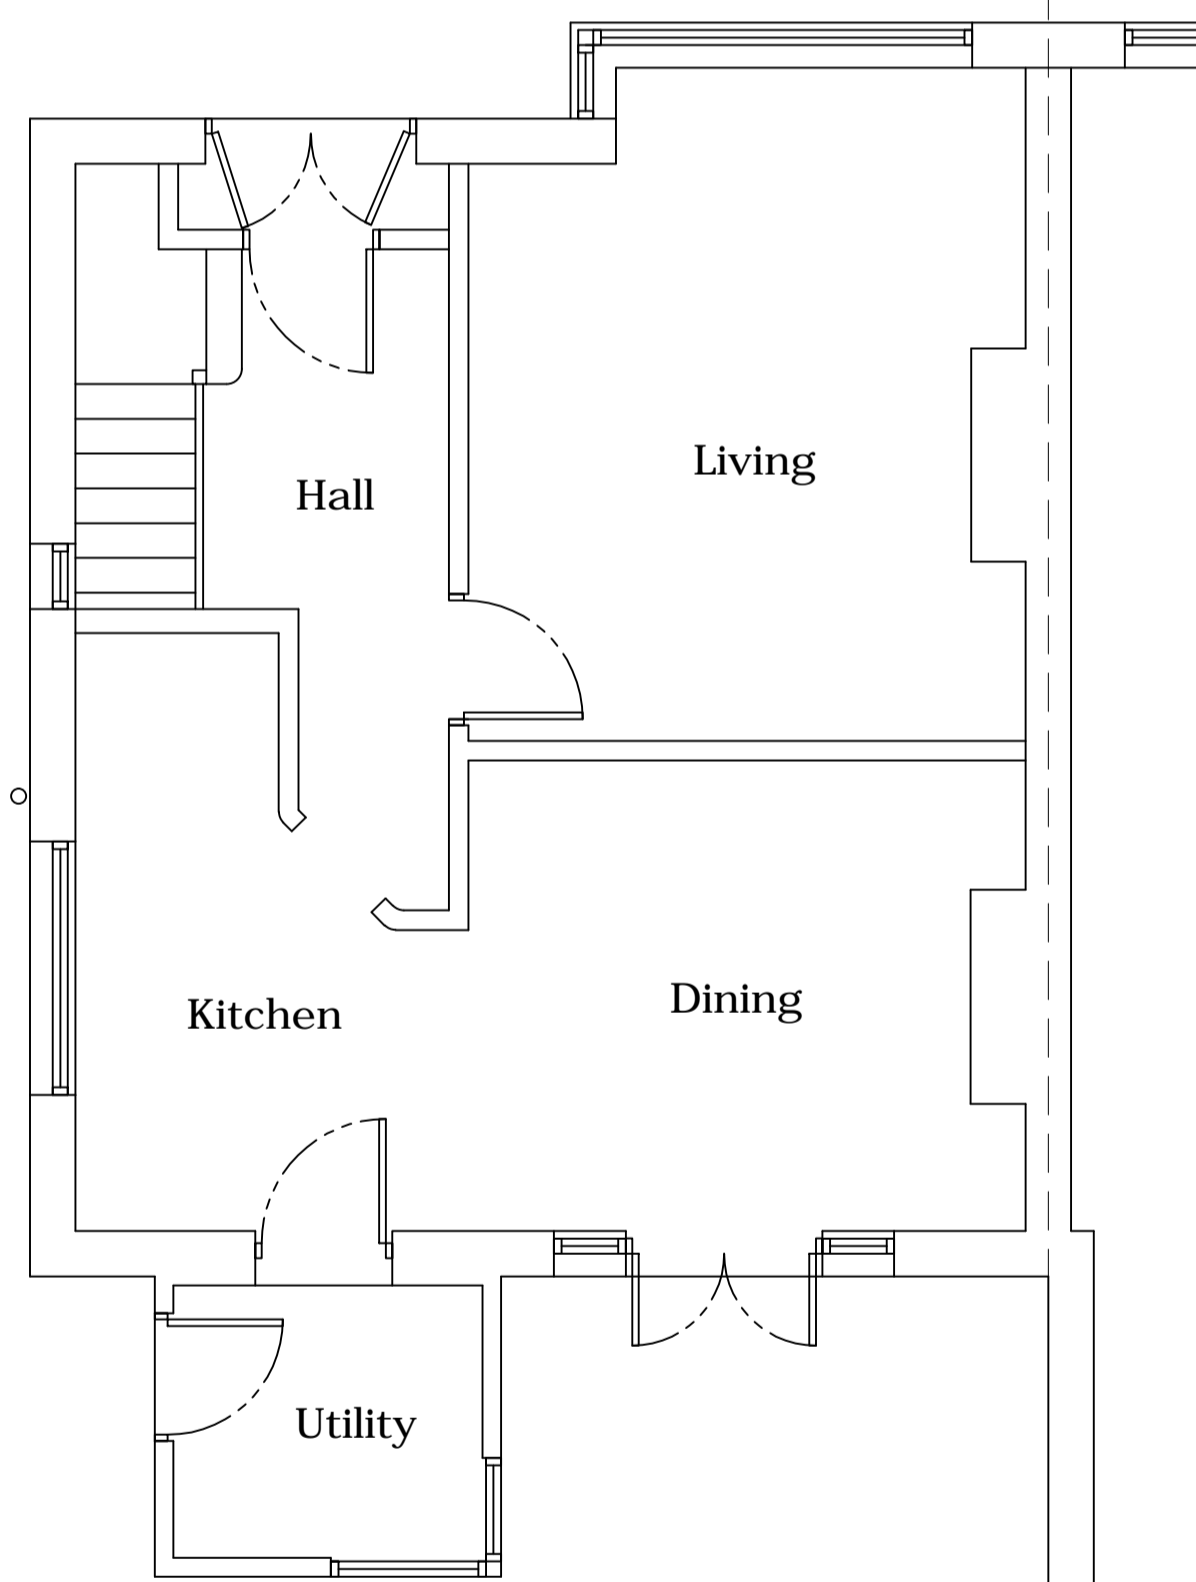


**GROUND FLOOR PLAN**

SCALE 1:50

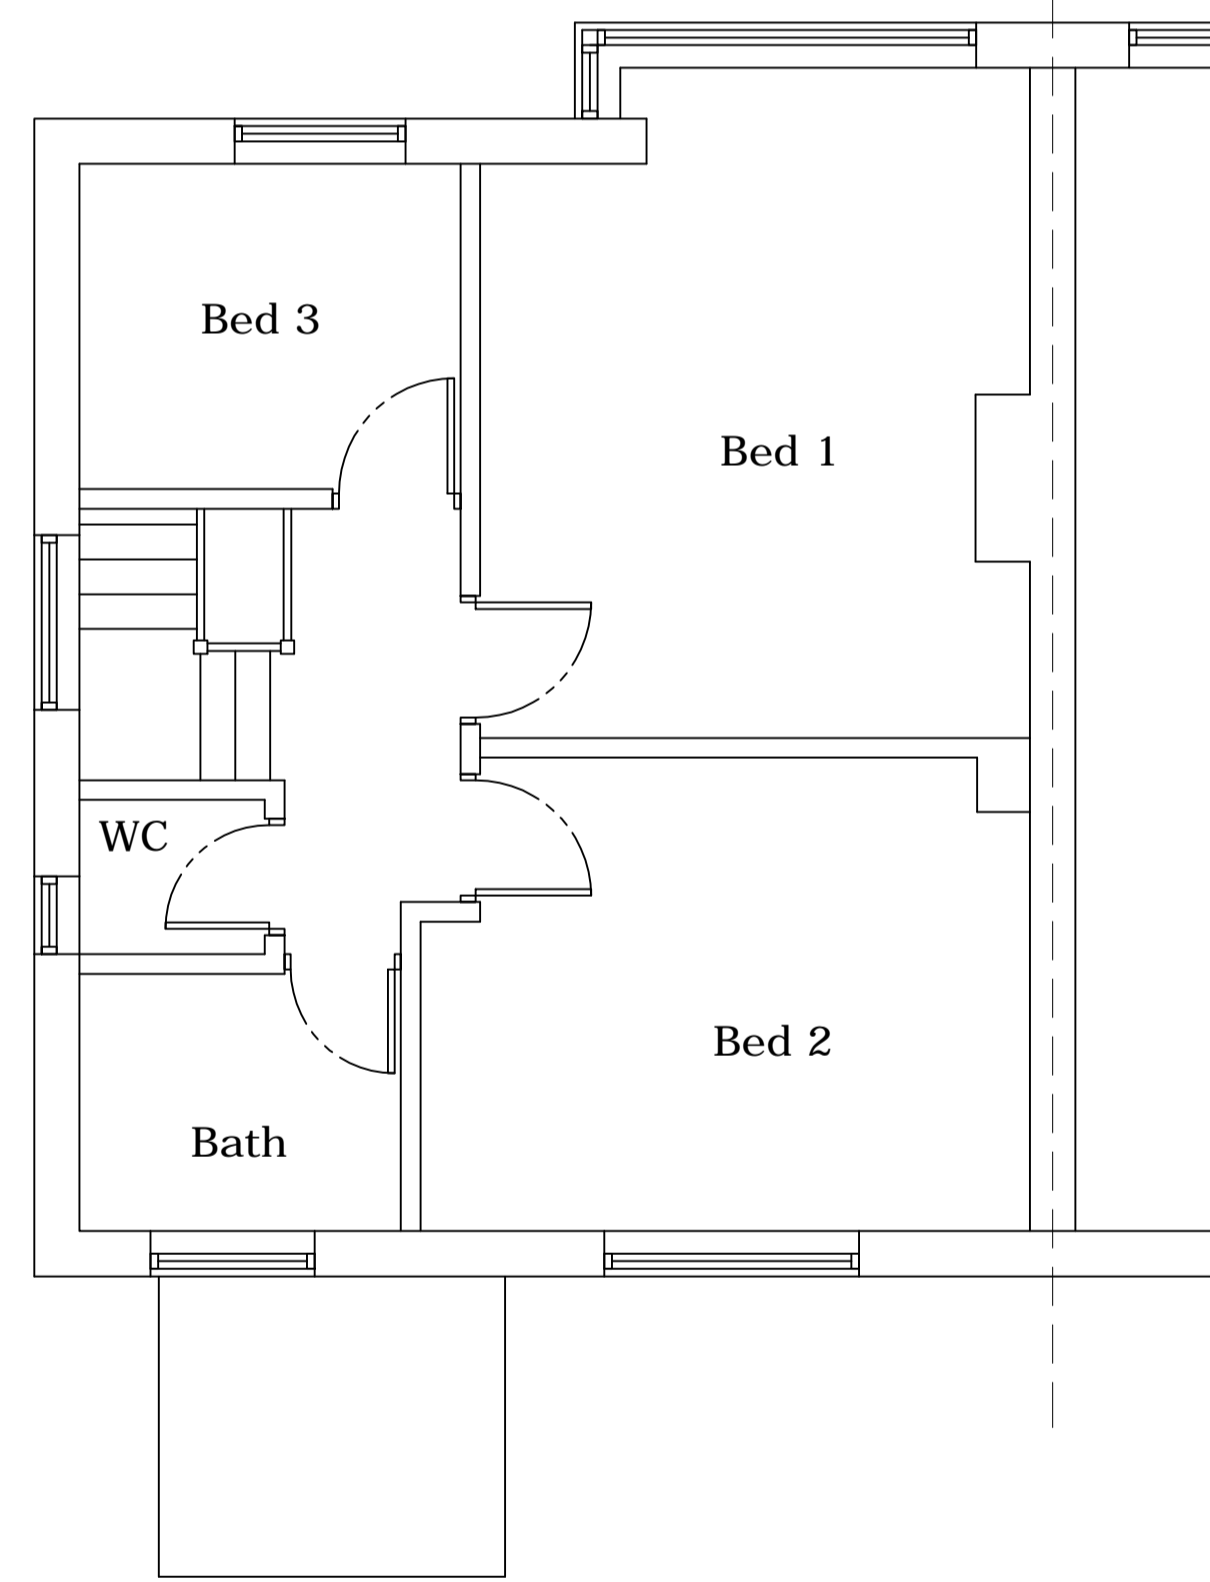


**FIRST FLOOR PLAN**

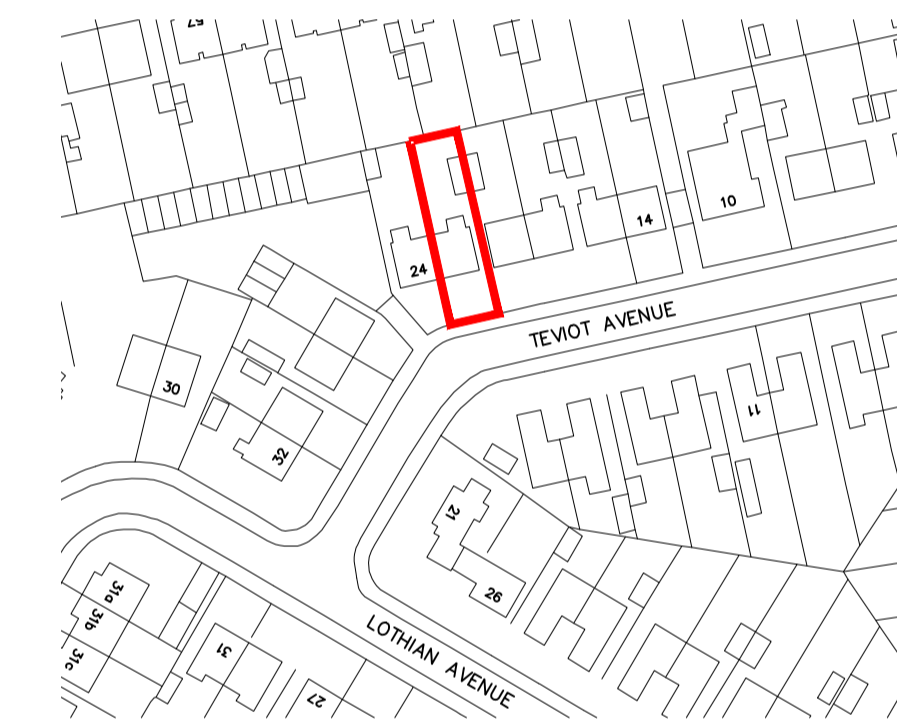

**LOCATION PLAN**

SCALE 1:1250

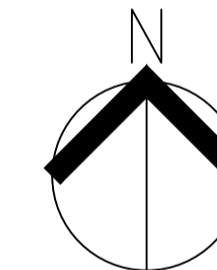

REVISION	DATE	DESCRIPTION



CLIENT  
Mr & Mrs Thompson

PROJECT  
22 Teviot Avenue  
Fleetwood, FY7 8BX

DRAWING TITLE  
Floor Plan & Elevations  
as EXISTING

SCALE	DATE	DRAWN	CHECKED
Shown@A1	Feb'21	DT	

DRG NO.  
1917.01

REVISION