



**NORTH EAST ELEVATION**

SCALE 1:100

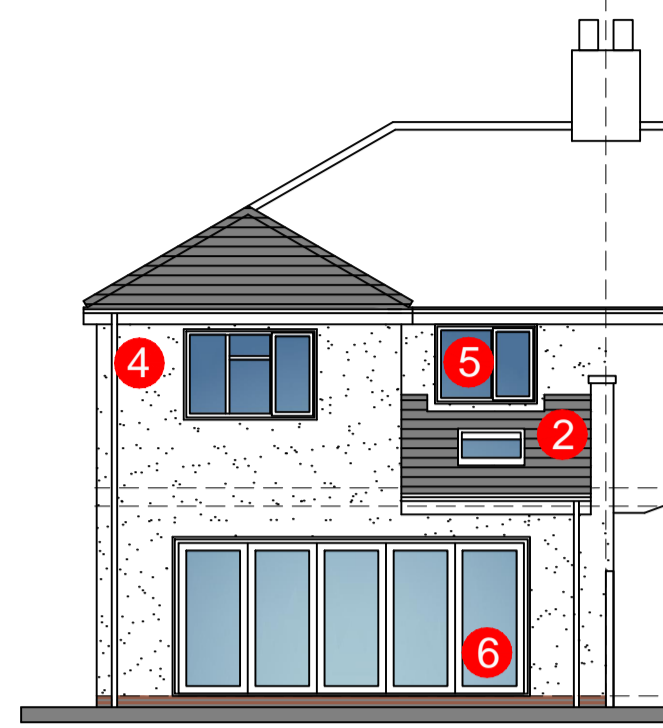


**NORTH WEST ELEVATION**

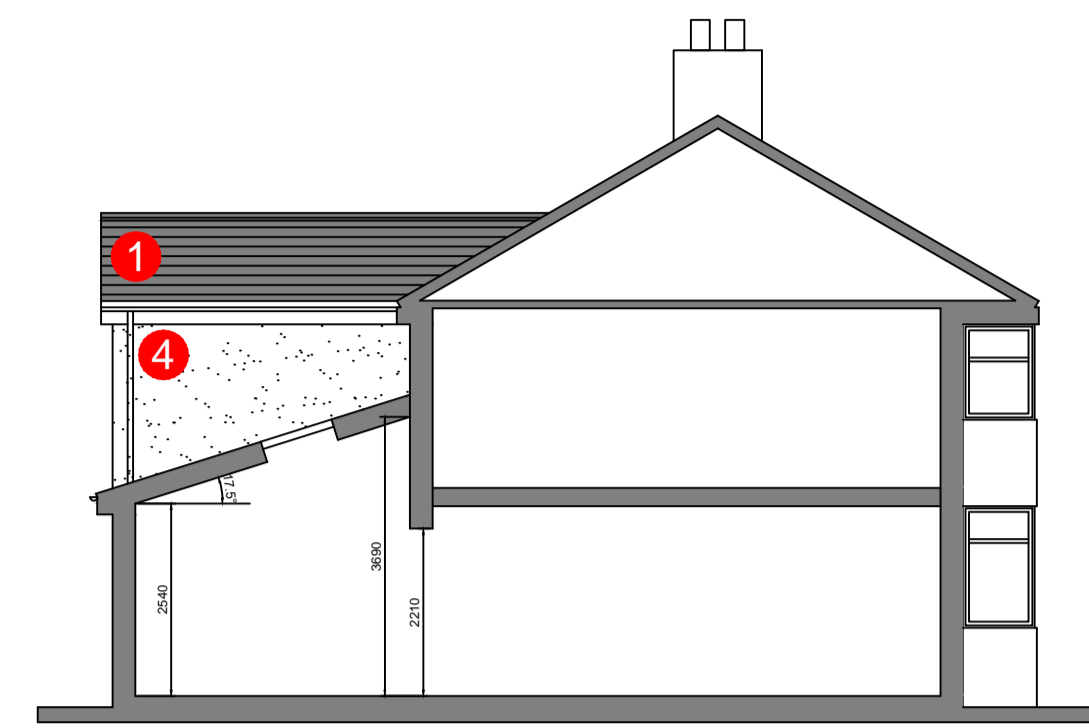

**SOUTH WEST ELEVATION**


**KEY TO MATERIALS:**

- 1 Pitched Roof: Rosemary plain tiles to match
- 2 Pitched Roof: Low pitch roof tiles; Colour to match
- 3 uPVC Black Rainwater goods over Black fascia
- 4 Walls: Pebble dashed render to match
- 5 Windows: PVCu framed Double glazed; Colour: TBC
- 6 Bi- fold doors: PPC aluminium, Colour: TBC

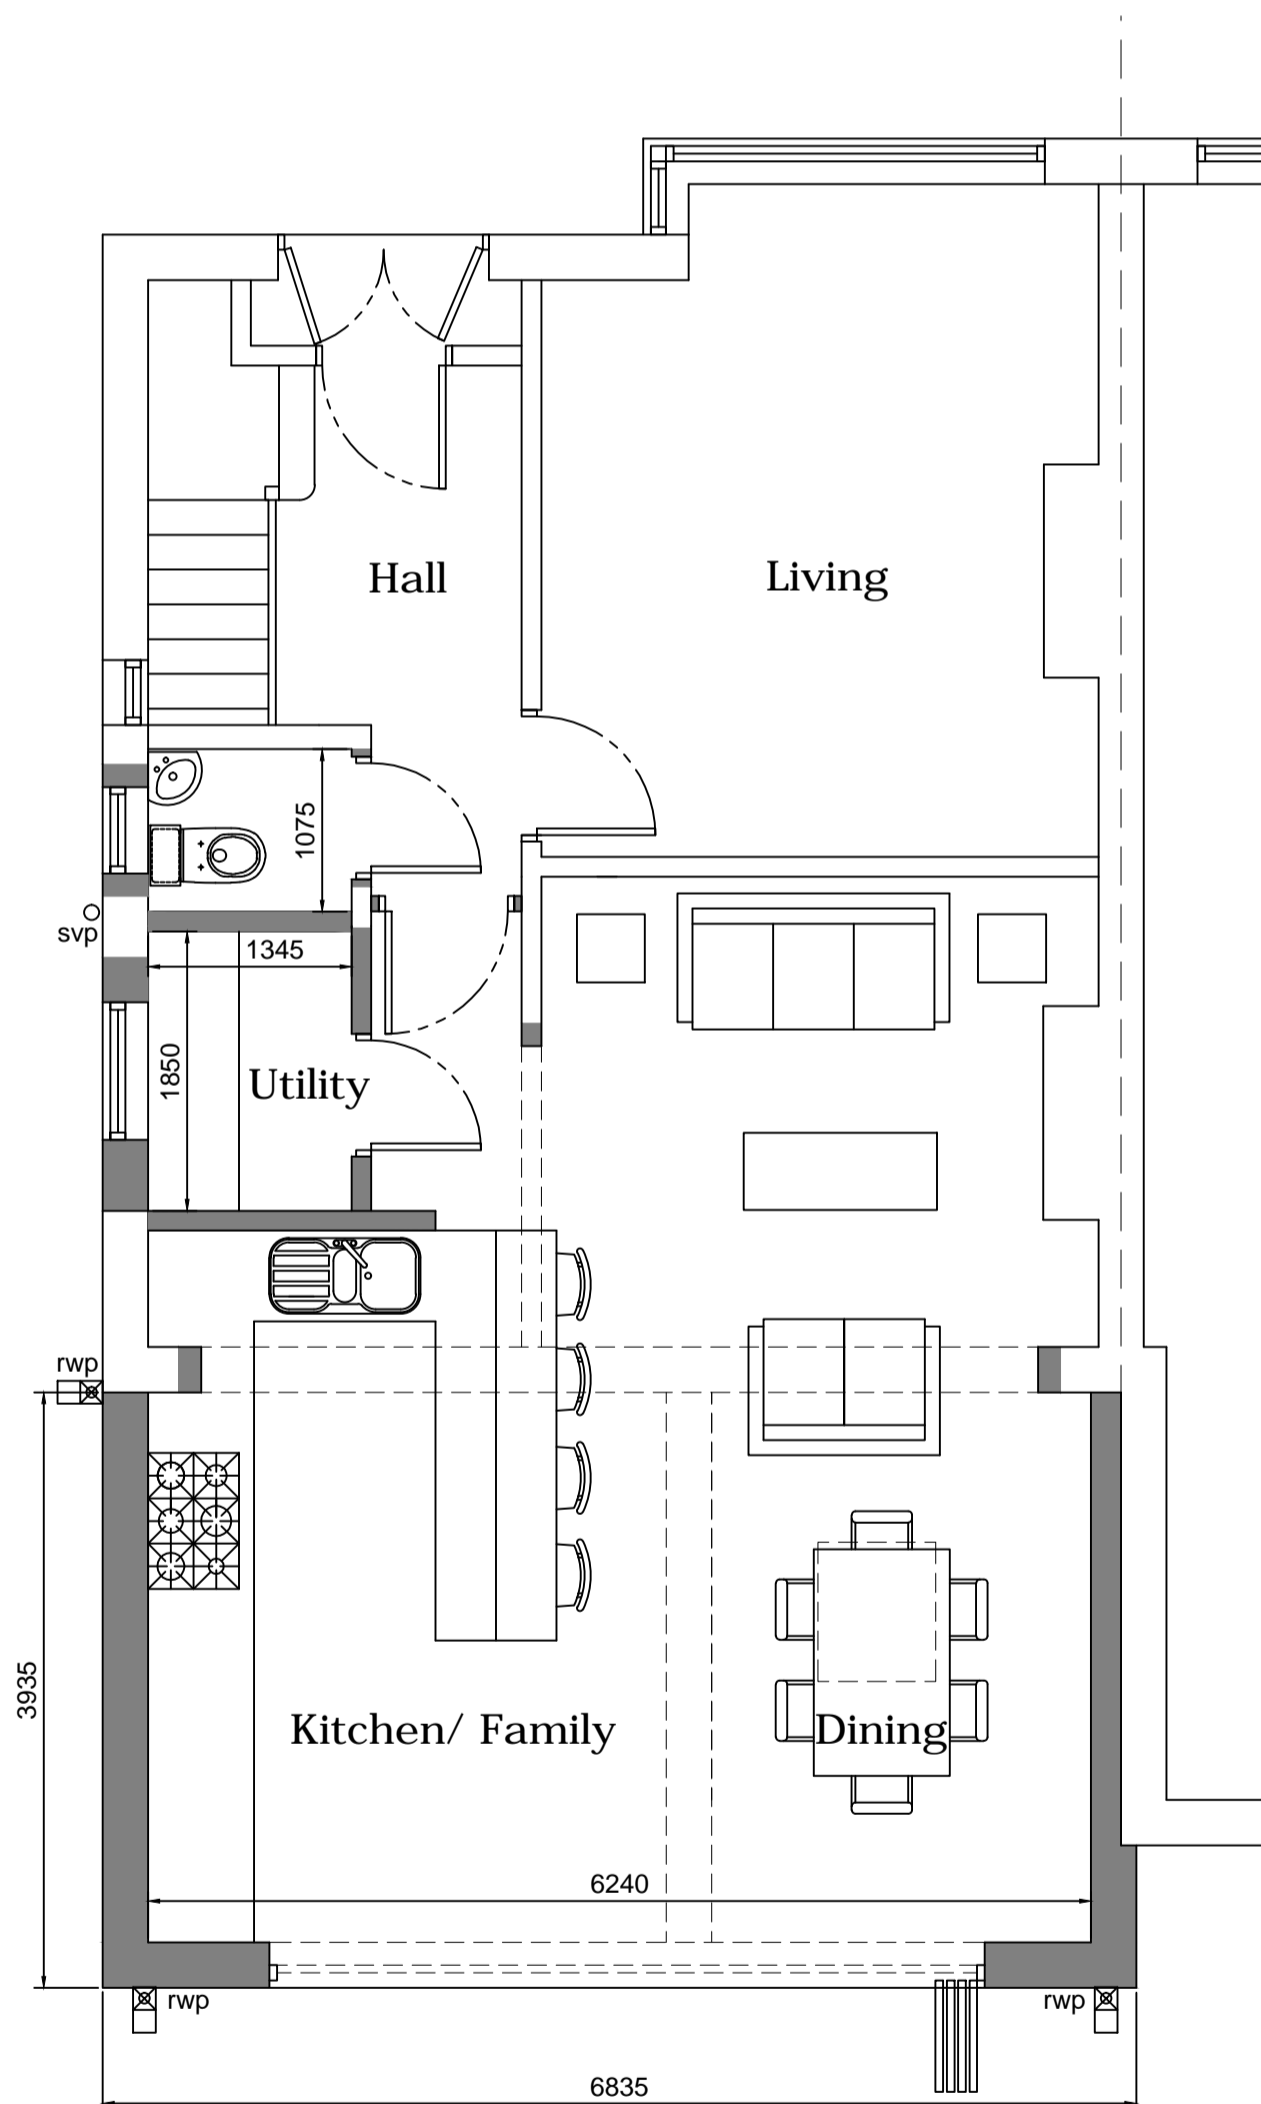


**GROUND FLOOR PLAN**

SCALE 1:50

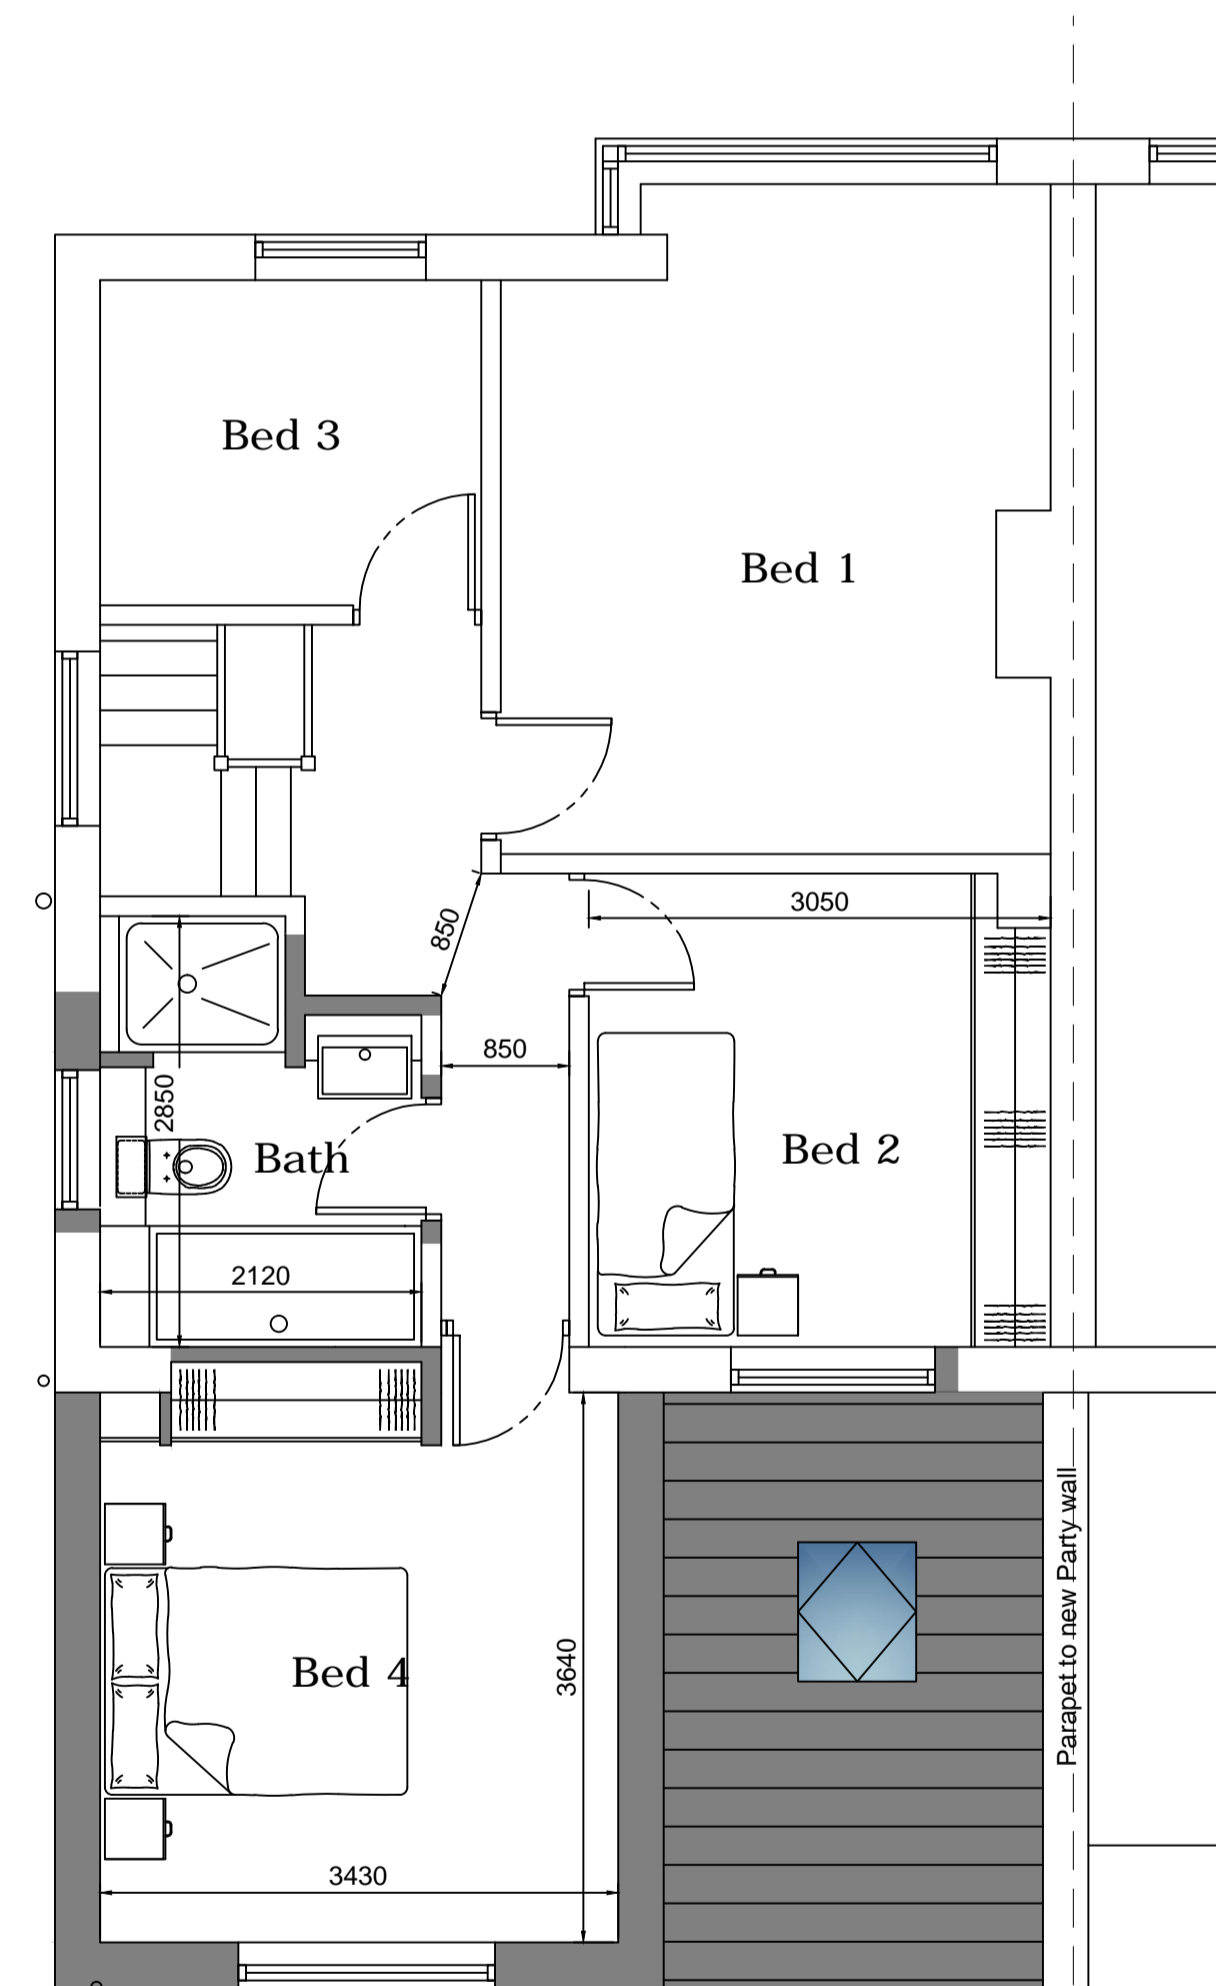

**FIRST FLOOR PLAN**

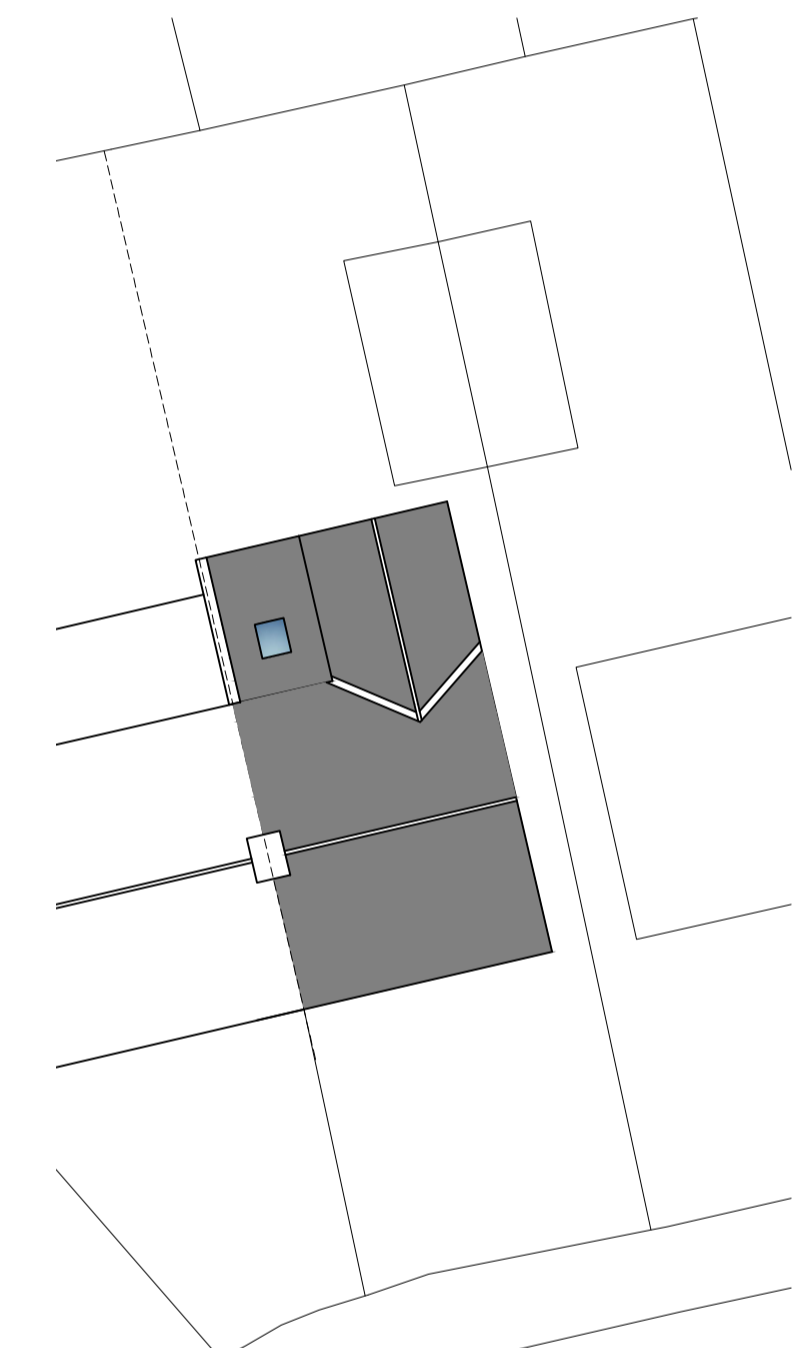

**SITE PLAN**

SCALE 1:200



P1	15.03.21	Planning Status
REVISION	DATE	DESCRIPTION



CLIENT  
Mr & Mrs Thompson

PROJECT  
22 Teviot Avenue  
Fleetwood, FY7 8BX

DRAWING TITLE  
Floor Plan & Elevations  
as PROPOSED

SCALE	DATE	DRAWN	CHECKED
Shown@A1	Mar'21	DT	

DRG NO.	REVISION
1917.02	P1