

This drawing has been produced for the purposes of gaining Planning Permission and Building Regulations approval purposes. Drawings should not be scaled from and all measurements should be confirmed on site prior to commencement.

Client:
Mr Gavin Duffy
12 Ellesmere Avenue,
Thornton Clevellys,
FY5 5JD

Single storey rear extension

Drawing No:
DG21-01


Proposed ground floor layout

Date:
March 2021


Scale:
1:50

DAVIS Group
davis-group@outlook.com


EXISTING ELEVATIONS

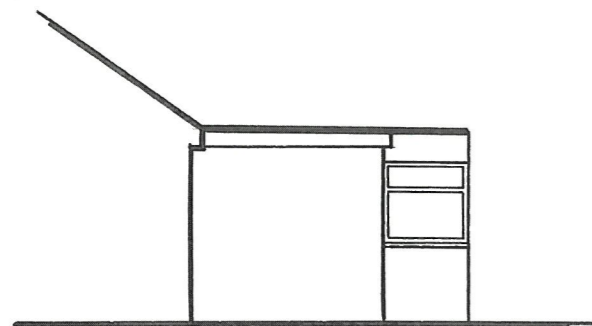



NORTH WEST ELEVATION

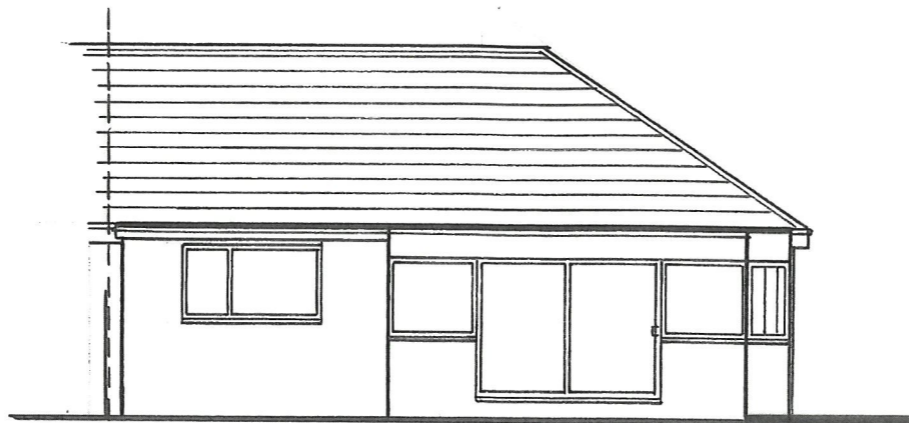

REAR ELEVATION

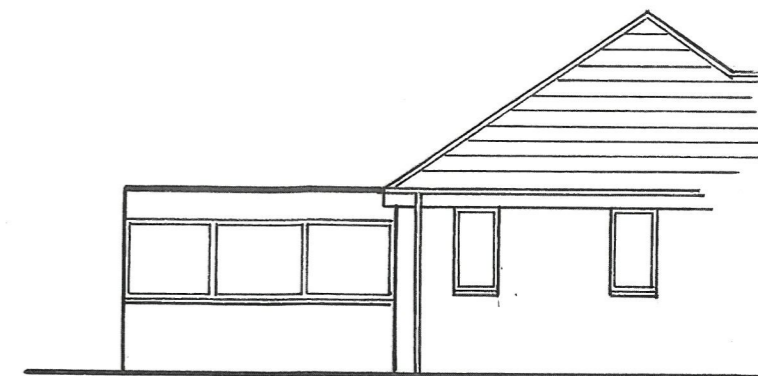

SOUTH EAST ELEVATION

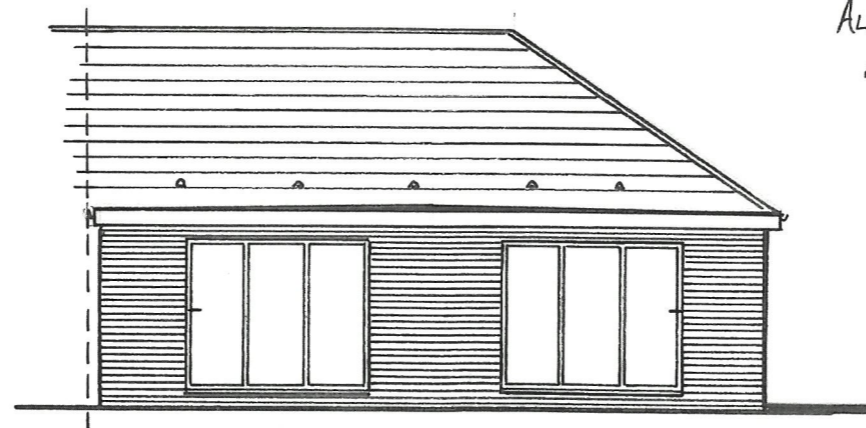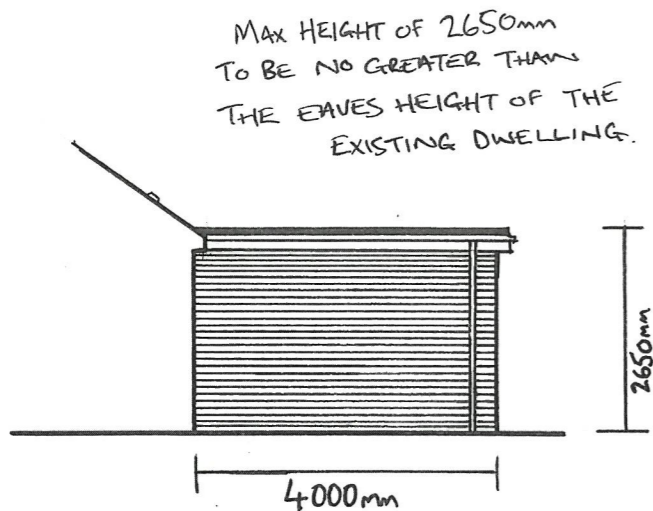

ALL MATERIALS ARE TO
MATCH THE EXISTING.




PROPOSED ELEVATIONS

This drawing has been produced for the purposes of gaining Planning Permission and Building Regulations approval only. Drawings should not be scaled from and all measurements should be confirmed on site prior to commencement.

Client: Mr Gavin Duffy 12 Ellesmere Avenue, Thornton Cleveleys, FY5 5JD	
Single storey rear extension	
Drawing No: DG21-02	Title: Elevations
Date: March 2021	Scale: 1:100

DAVIS Group davis-group@outlook.com

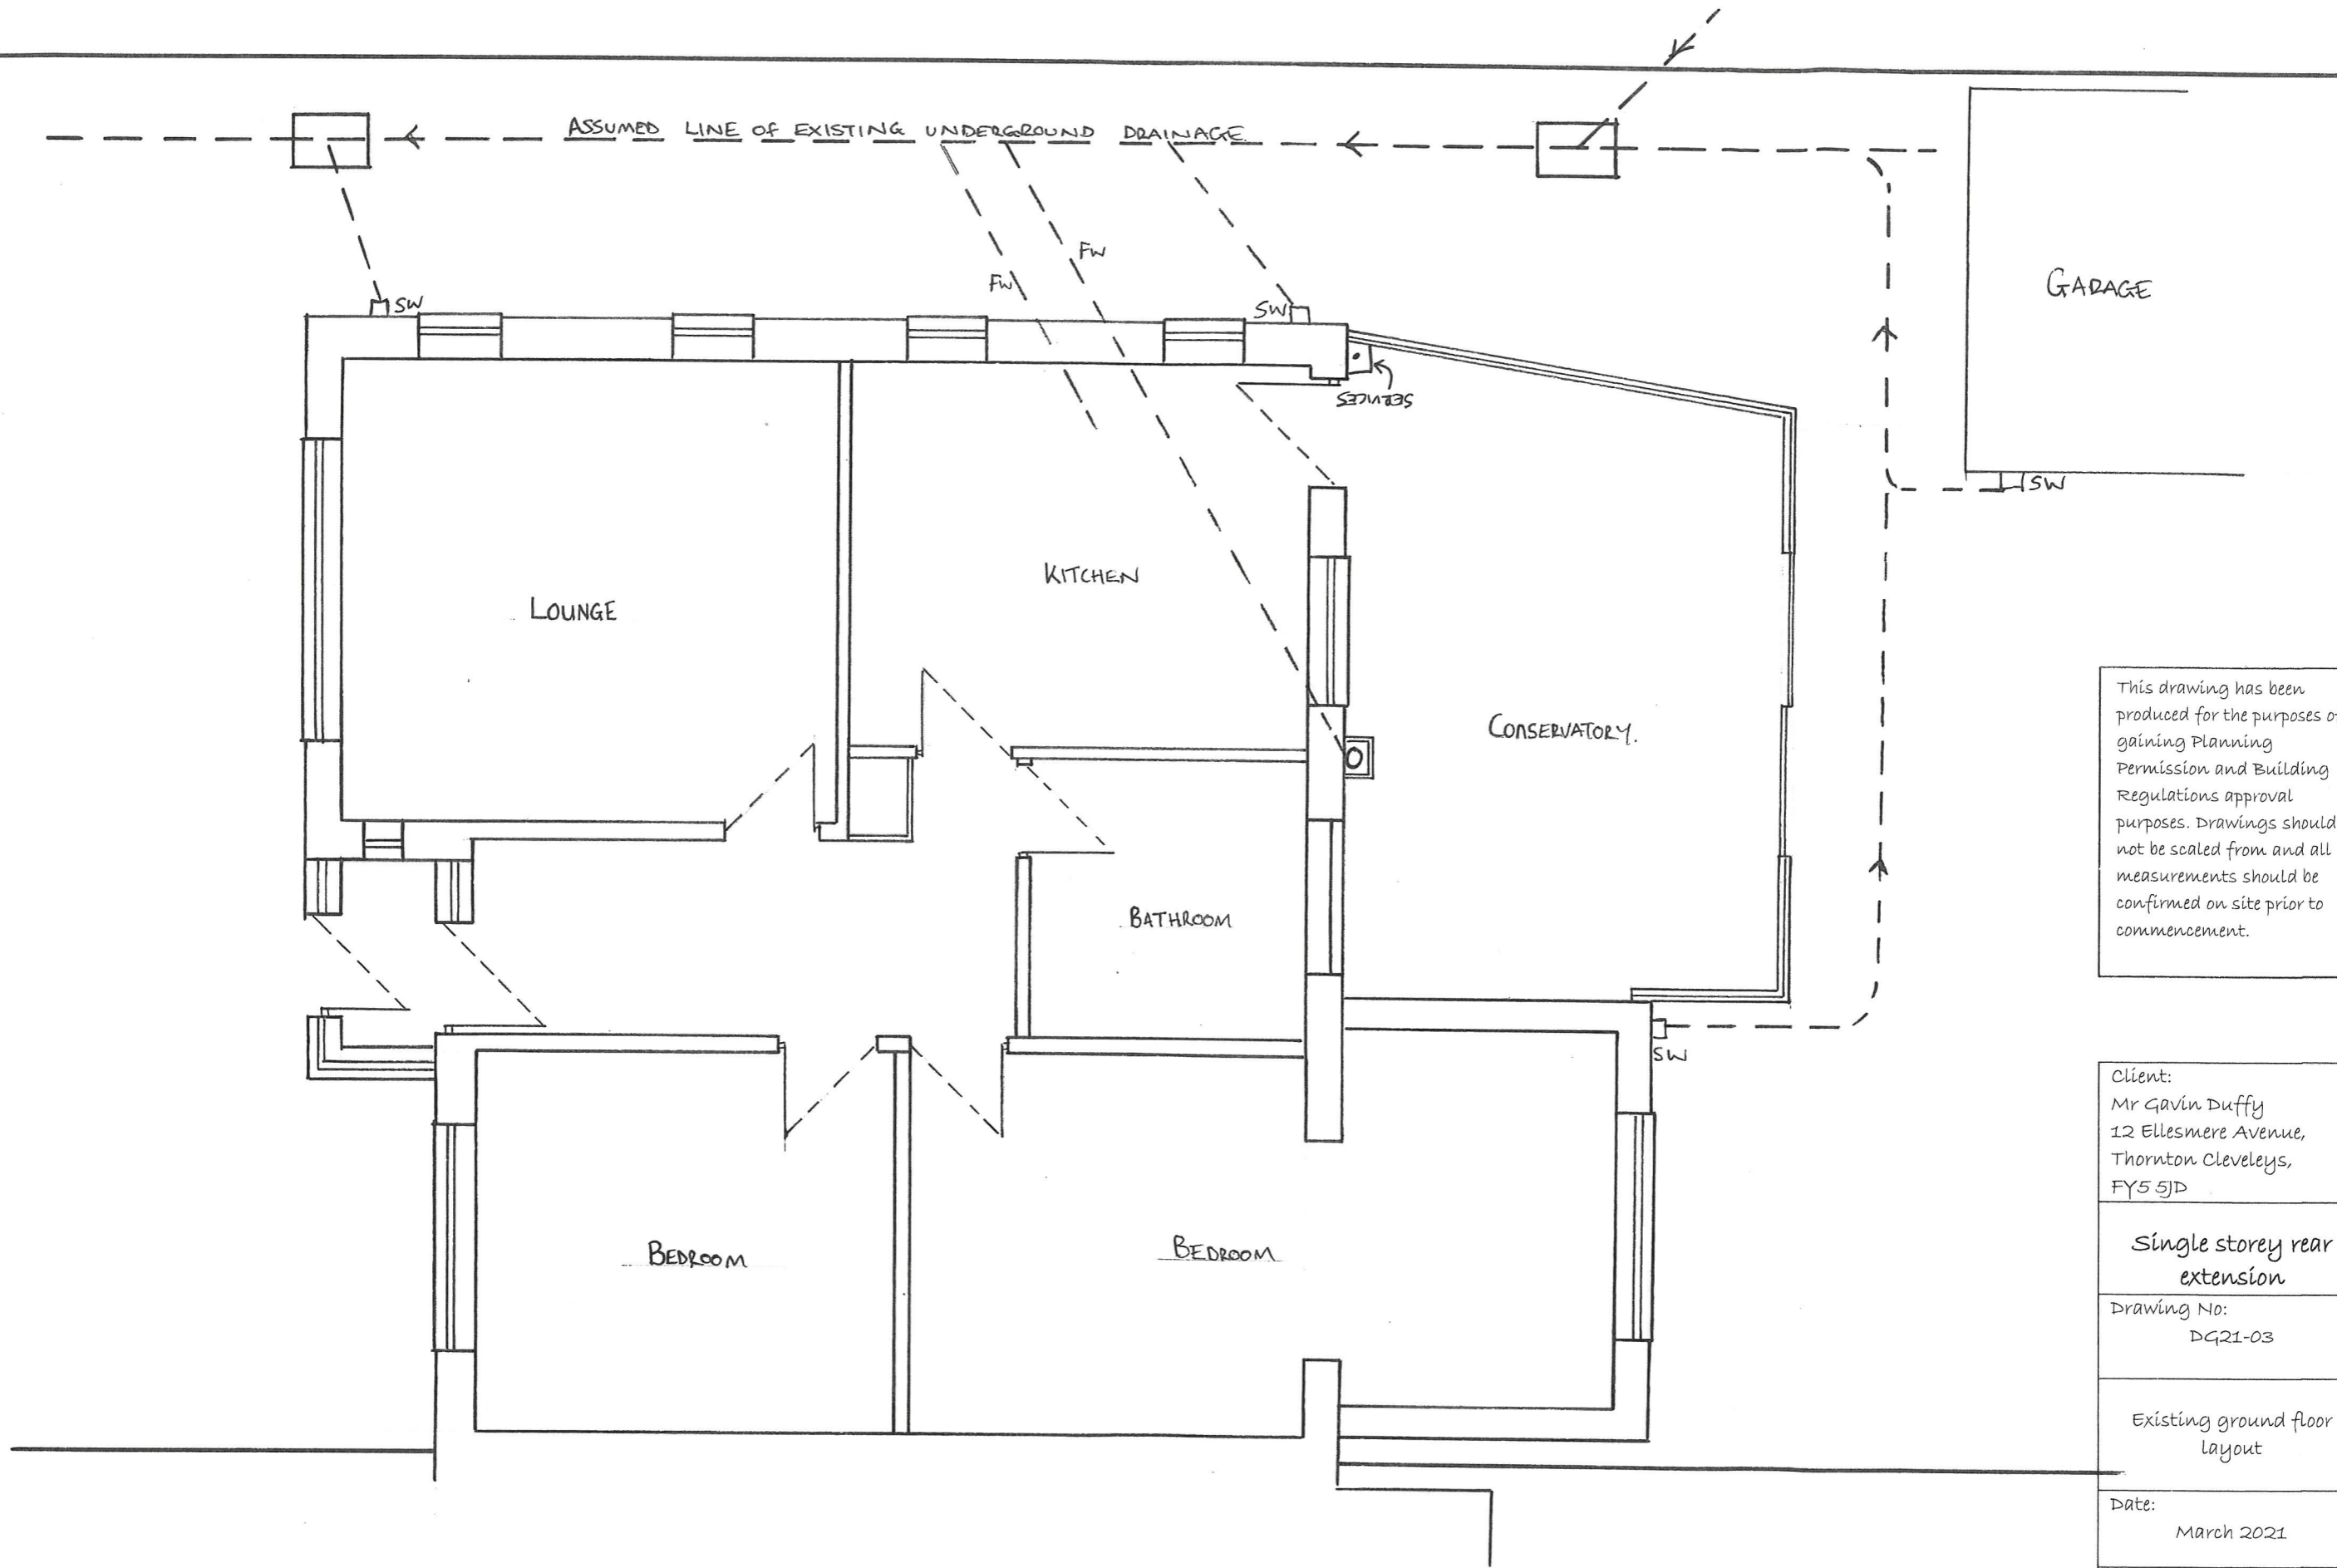

This drawing has been produced for the purposes of gaining Planning Permission and Building Regulations approval purposes. Drawings should not be scaled from and all measurements should be confirmed on site prior to commencement.

Client:
 Mr Gavin Duffy
 12 Ellesmere Avenue,
 Thornton Cleeveys,
 FY5 5JD

Single storey rear extension



Drawing No:
 DG21-03

Existing ground floor layout

Date:
 March 2021

Scale:
 1:50

DAVIS Group
 davis-group@outlook.com

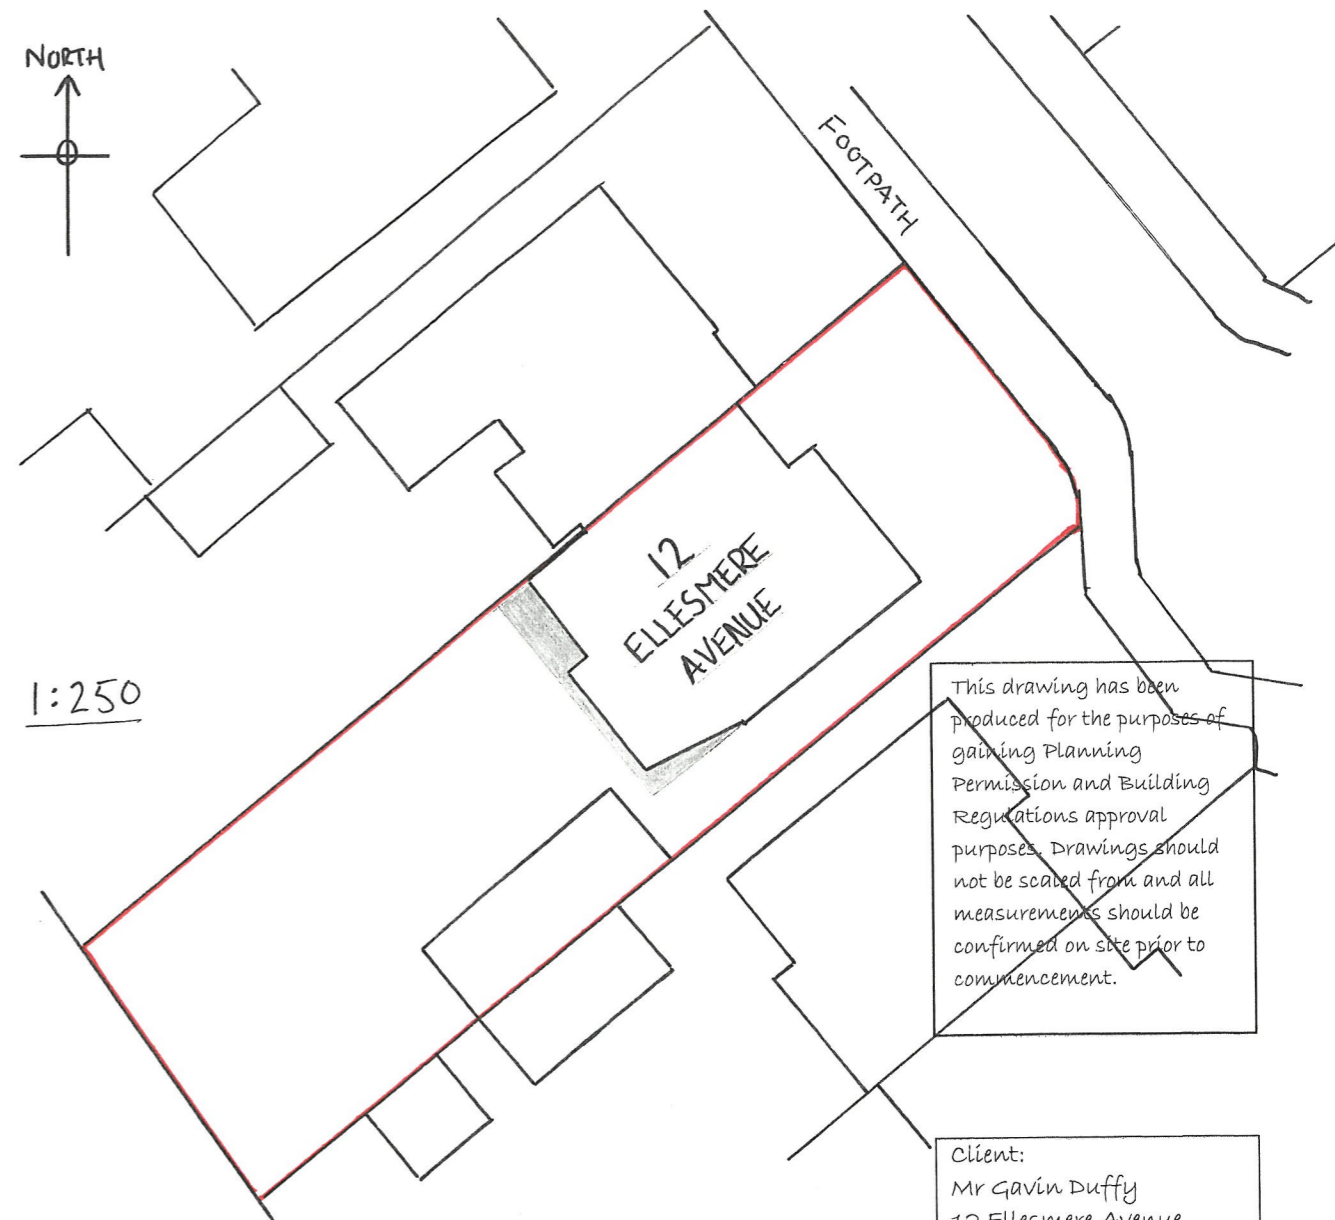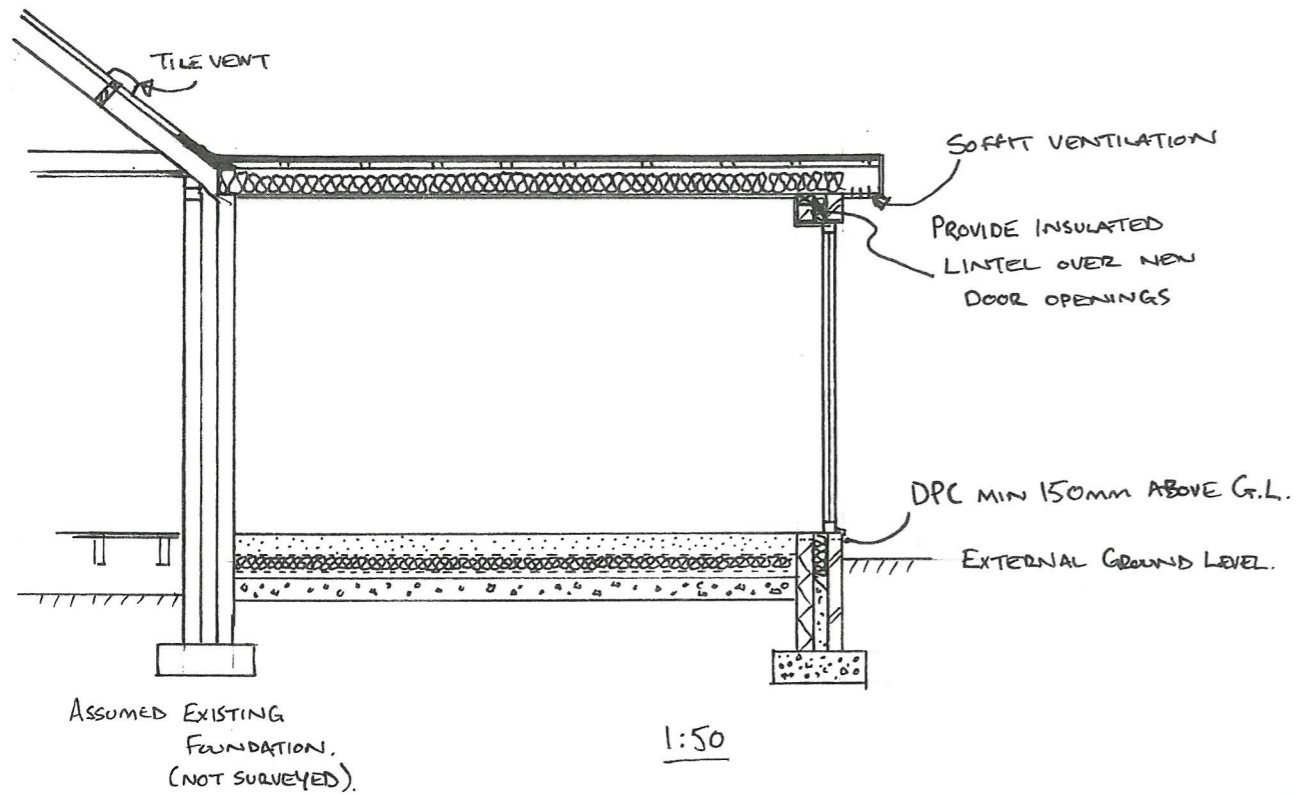

This drawing has been produced for the purposes of gaining Planning Permission and Building Regulations approval purposes. Drawings should not be scaled from and all measurements should be confirmed on site prior to commencement.



Client:
Mr Gavin Duffy
12 Ellesmere Avenue,
Thornton Cleveleys,
FY5 5JD

Single storey rear extension

Drawing No:
DQ21-04

Site plan and location plan

Date:
March 2021

Scale:
As Shown

DAVIS Group
davis-group@outlook.com