


PROPOSED SITE PLAN

BUTLERS ARMS FARM, GARSTANG ROAD, CHURCH TOWN

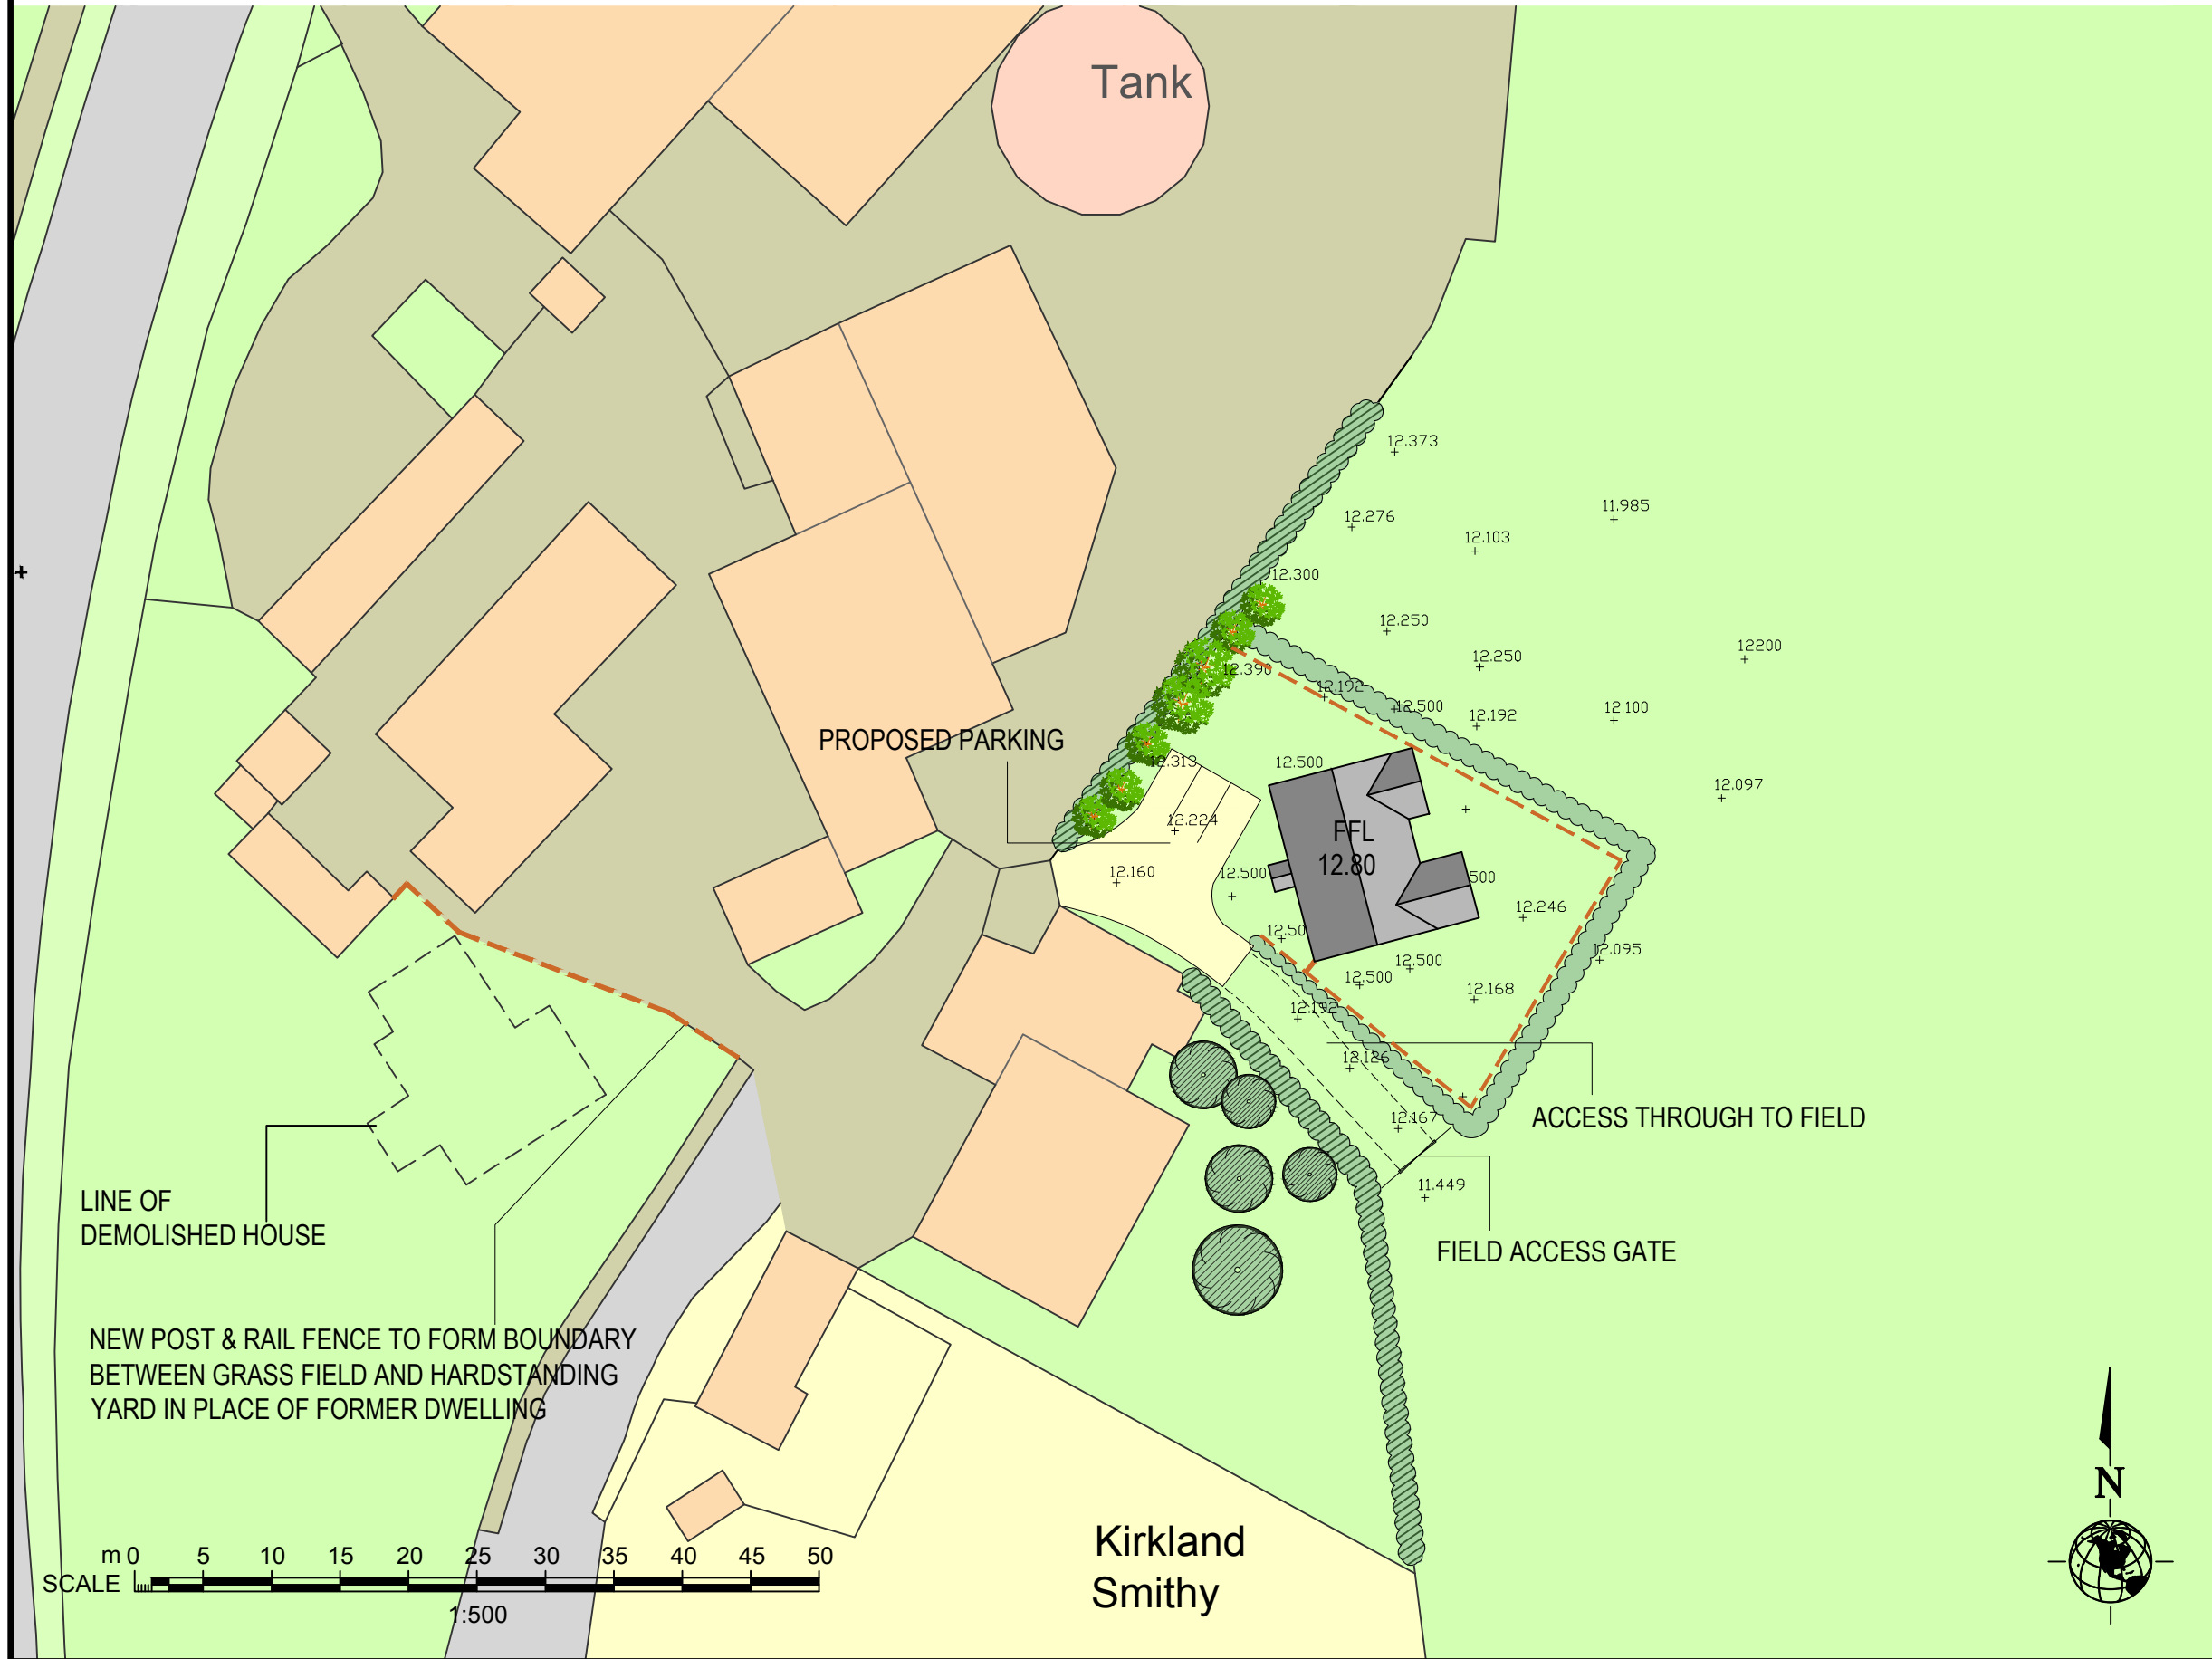

KEY

- EXISTING TREE'S
- PROPOSED TREE'S
- EXISTING HEDGEROW
- PROPOSED HEDGEROW
- 1.2M HIGH TIMBER POST & RAIL FENCE
- GROUND LEVELS



IMAGE OF TIMBER POST & RAIL FENCE



2 CROSTON VILLA
HIGH STREET
GARSTANG
PRESTON
PR3 1EA

T: 01995 604514
E: info@GrahamAnthonyAssociates.com
W: www.GrahamAnthonyAssociates.com

CLIENT: MR KIPPAX
DWG STATUS: PLANNING PURPOSES ONLY

PROPOSED SITE PLAN:
BUTLERS ARMS FARM, GARSTANG ROAD, CHURCH TOWN

DRAWING No: GA3191-PSP-VC-01
SCALE: 1:500 (A3)
DATE: 21

ALL DIMENSIONS TO BE CHECKED ON SITE AND ANY DISCREPANCIES TO BE REPORTED TO GRAHAM ANTHONY ASSOCIATES PRIOR TO PROCEEDING WITH ANY WORKS. DO NOT SCALE OFF DRAWING AND REFER TO WRITTEN DIMENSIONS. THIS DRAWING IS SUBJECT TO COPYRIGHT ©