



EXISTING EAST ELEVATION

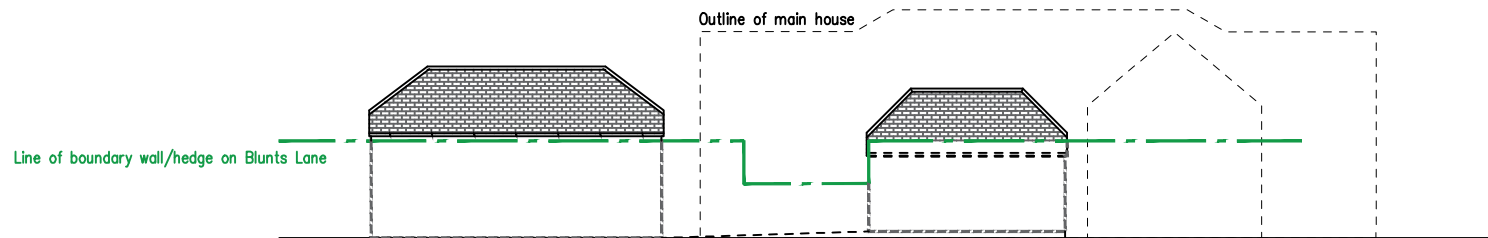

PROPOSED EAST ELEVATION

Drawing Number – FH/EAST/01

SCALE : Metres

 

REPLACEMENT GARAGE - Existing & Proposed East Elevations

SCALE - 1/100 @ A3

DATE - 08 March 2021

FURSDON HOUSE, BLUNTS LANE, DERRIFORD, PLYMOUTH, PL6 8BE - PLANNING DRAWINGS - REPLACEMENT GARAGE