



EXISTING REAR ELEVATION





EXISTING SIDE ELEVATION

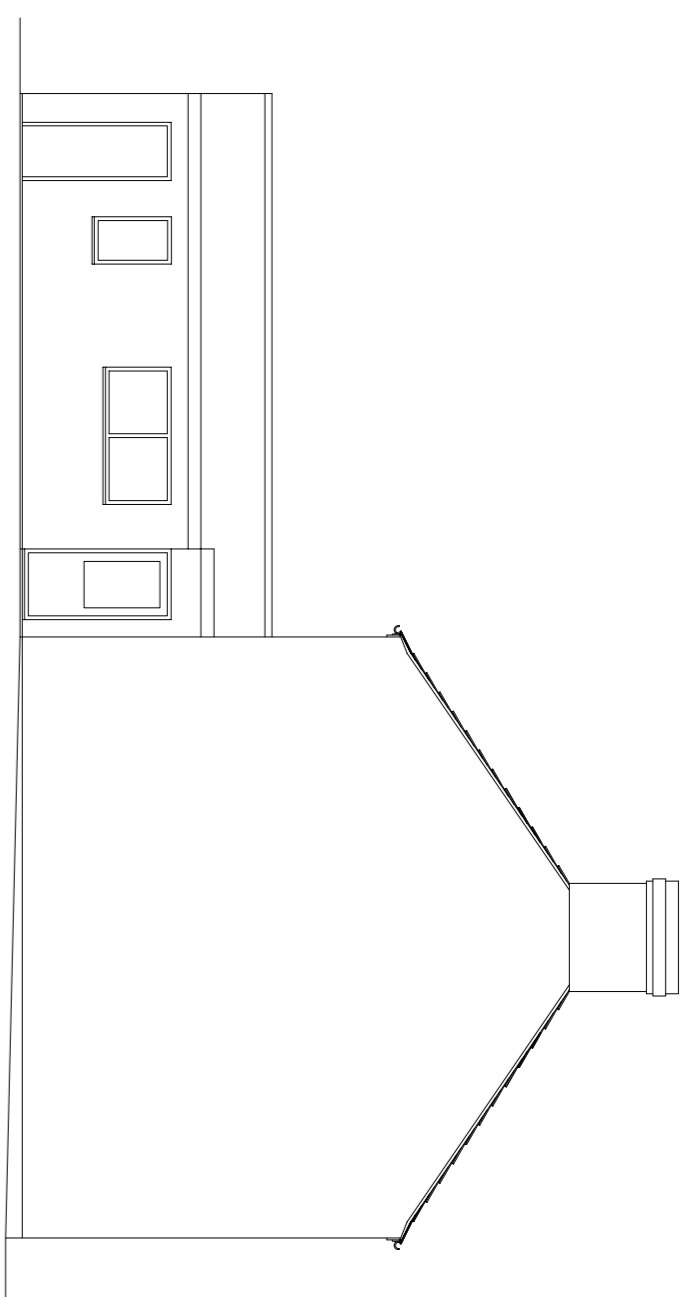


EXISTING FRONT ELEVATION

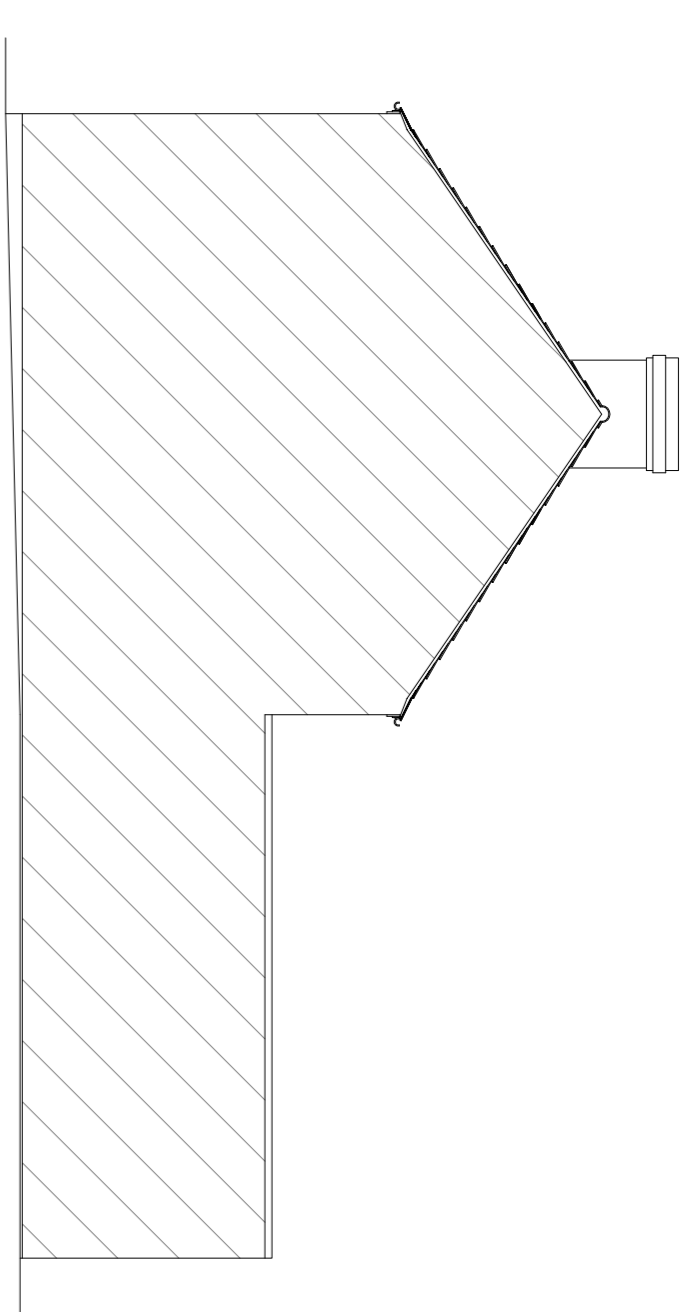


EXISTING SIDE ELEVATION

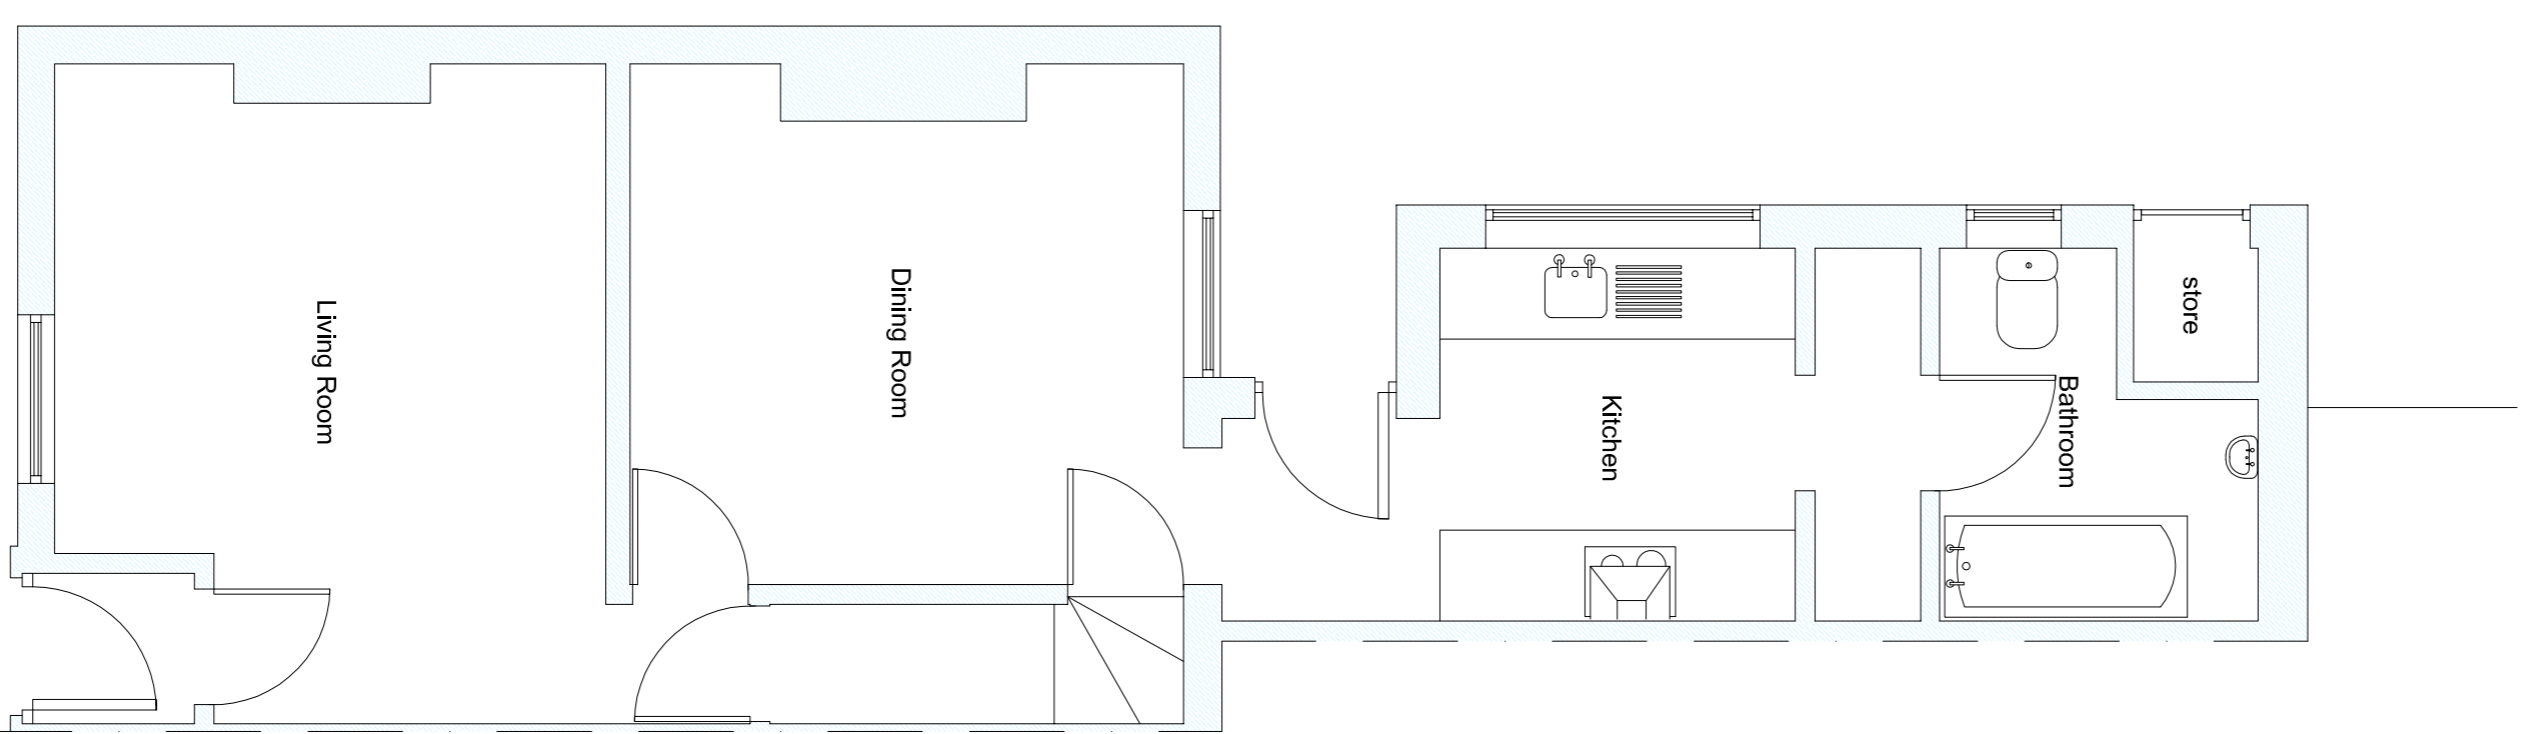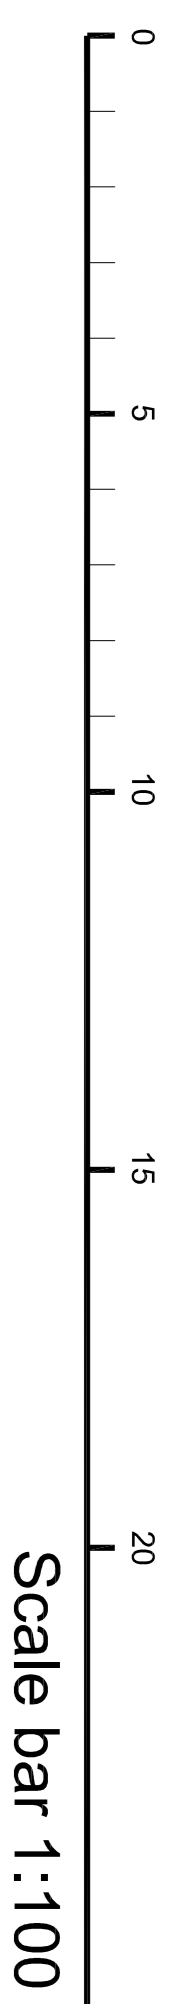


EXISTING GROUND FLOOR PLAN

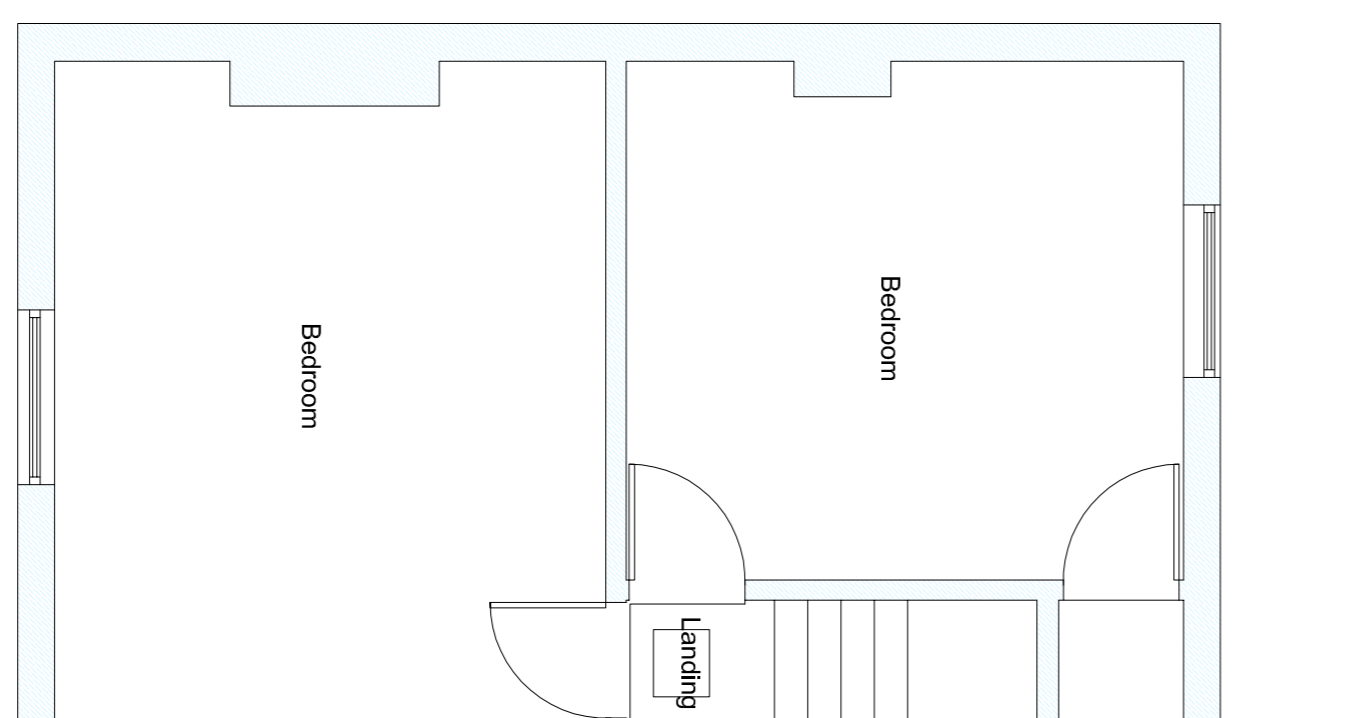

EXISTING FIRST FLOOR PLAN

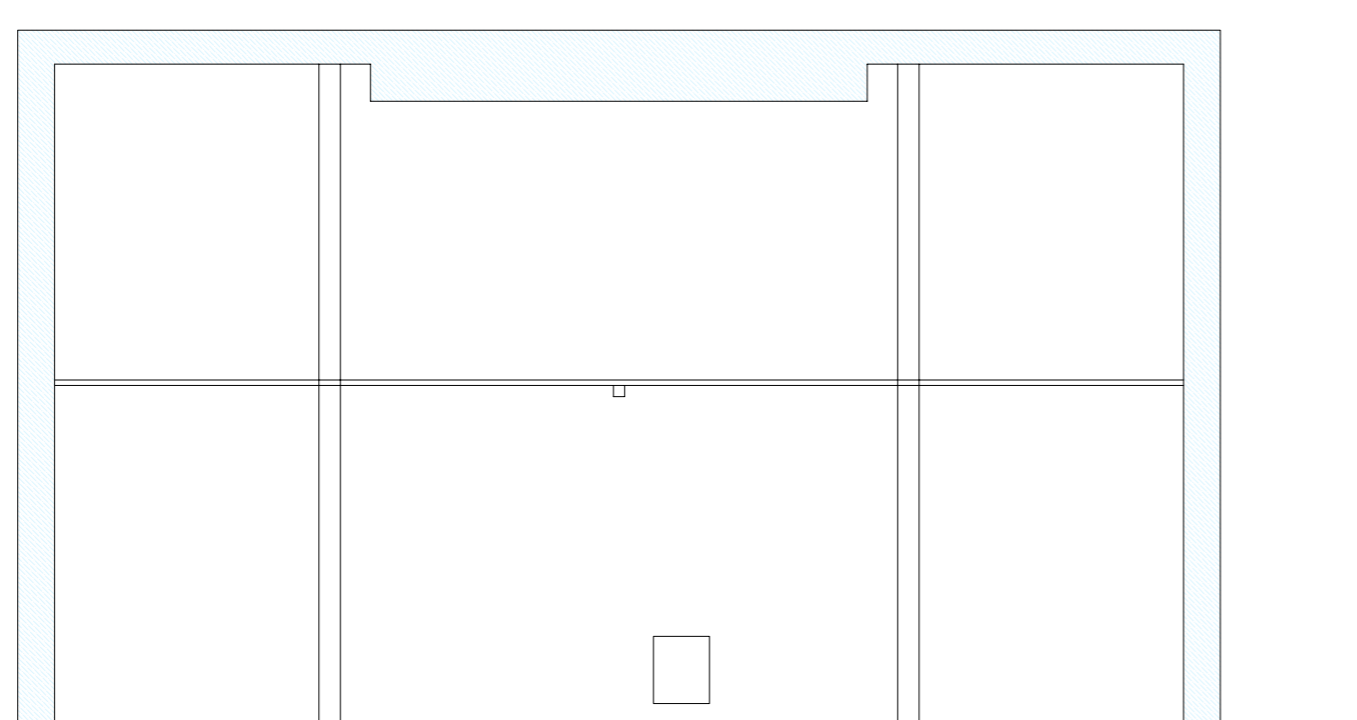

EXISTING LOFT PLAN

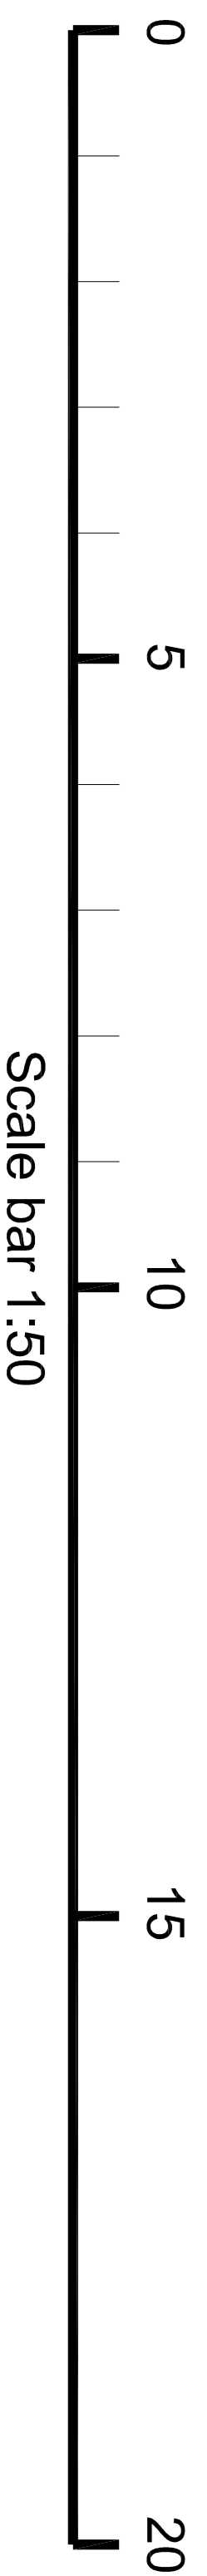

notes :

This drawing is for the purpose of obtaining **Planning Permission** only and is not to be used as working drawings. The drawings do not take into account any structural elements or calculations which must be obtained from a qualified Structural Engineer.

All dimensions are approximate
Do not scale off this drawing if photocopied.
Only written dimensions to be taken.

HB Drawing Services

41 Kirkcraff
Wigginton
York
North Yorkshire
YO32 2GH

t: 01904 789167
m: 077891 239722
email: howardberry@talktalk.net

project
**Loft Conversion at;
82 London Road
Pocklington**

client
Lisa Cassel

drawing
Existing

scale
1:50 / 100

| date | drawn | checked | sheet size |
|-----------|-------|---------|------------|
| 03 / 2021 | HB | | A1 |

drawing no
3064 / 01

The design is the property and copyright of HB Drawing Services. Any violation or unauthorised reproduction of copyright can result in prosecution.

Only written dimensions to be taken. Do not scale off this drawing.